


QUARRY+ROCK  
DEVELOPMENTS

Key Map (NTS)

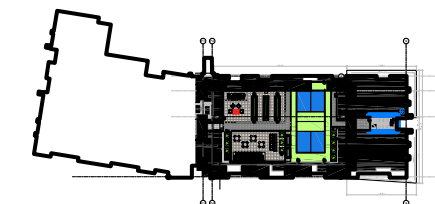

No.	By:	Description	Date
8	LJ	Issued for Construction	June 26, 2020
7	LJ	Issued for BP	June 11, 2019
6	TS	Issued for BP 80%	April 22, 2019
5	LJ	Issued for Coordination	April 15, 2019
4	LJ	Issued for BP 80%	March 29, 2019
3	LJ	Issued for DP	Sept 24, 2018
2	LJ	Issued for DP	Aug 3, 2018
1	LJ	Issued for Review	July 19, 2018

REVISIONS TABLE FOR DRAWINGS  
 © Copyright reserved. This drawing and design is the property of van der Zanden + associates inc. and may not be reproduced or used for other projects without permission.

No.	By:	Description	Date
2	LJ	Guardrail update	Jan 14, 2021
1	LJ	Issued for BP	Nov. 25, 2020

REVISIONS TABLE FOR SHEET

Project:  
Parque on Park

Location:  
20449 Park Avenue,  
Langley, BC

Drawn:  
LJ

Checked:  
TM

Approved:  
DJ

Scale:  
1:50

Stamp:  
Original Sheet Size:  
24"x36"


CONTRACTOR SHALL CHECK ALL DIMENSIONS ON THE WORK AND REPORT ANY DISCREPANCY TO THE CONSULTANT BEFORE PROCEEDING. ALL DRAWINGS AND SPECIFICATIONS ARE THE EXCLUSIVE PROPERTY OF THE OWNER AND MUST BE RETURNED AT THE COMPLETION OF THE WORK. ALL REVISIONS/DP/PPA/HA/BP DRAWINGS MUST NOT BE PRICED FOR CONSTRUCTION UNLESS LABELED ISSUED FOR TENDER/CONSTRUCTION.

Drawing Title:  
**ROOF AMENITY PLAN**



VDZ Project #:  
**DP2018-27**

Drawing #:  
**L-01**

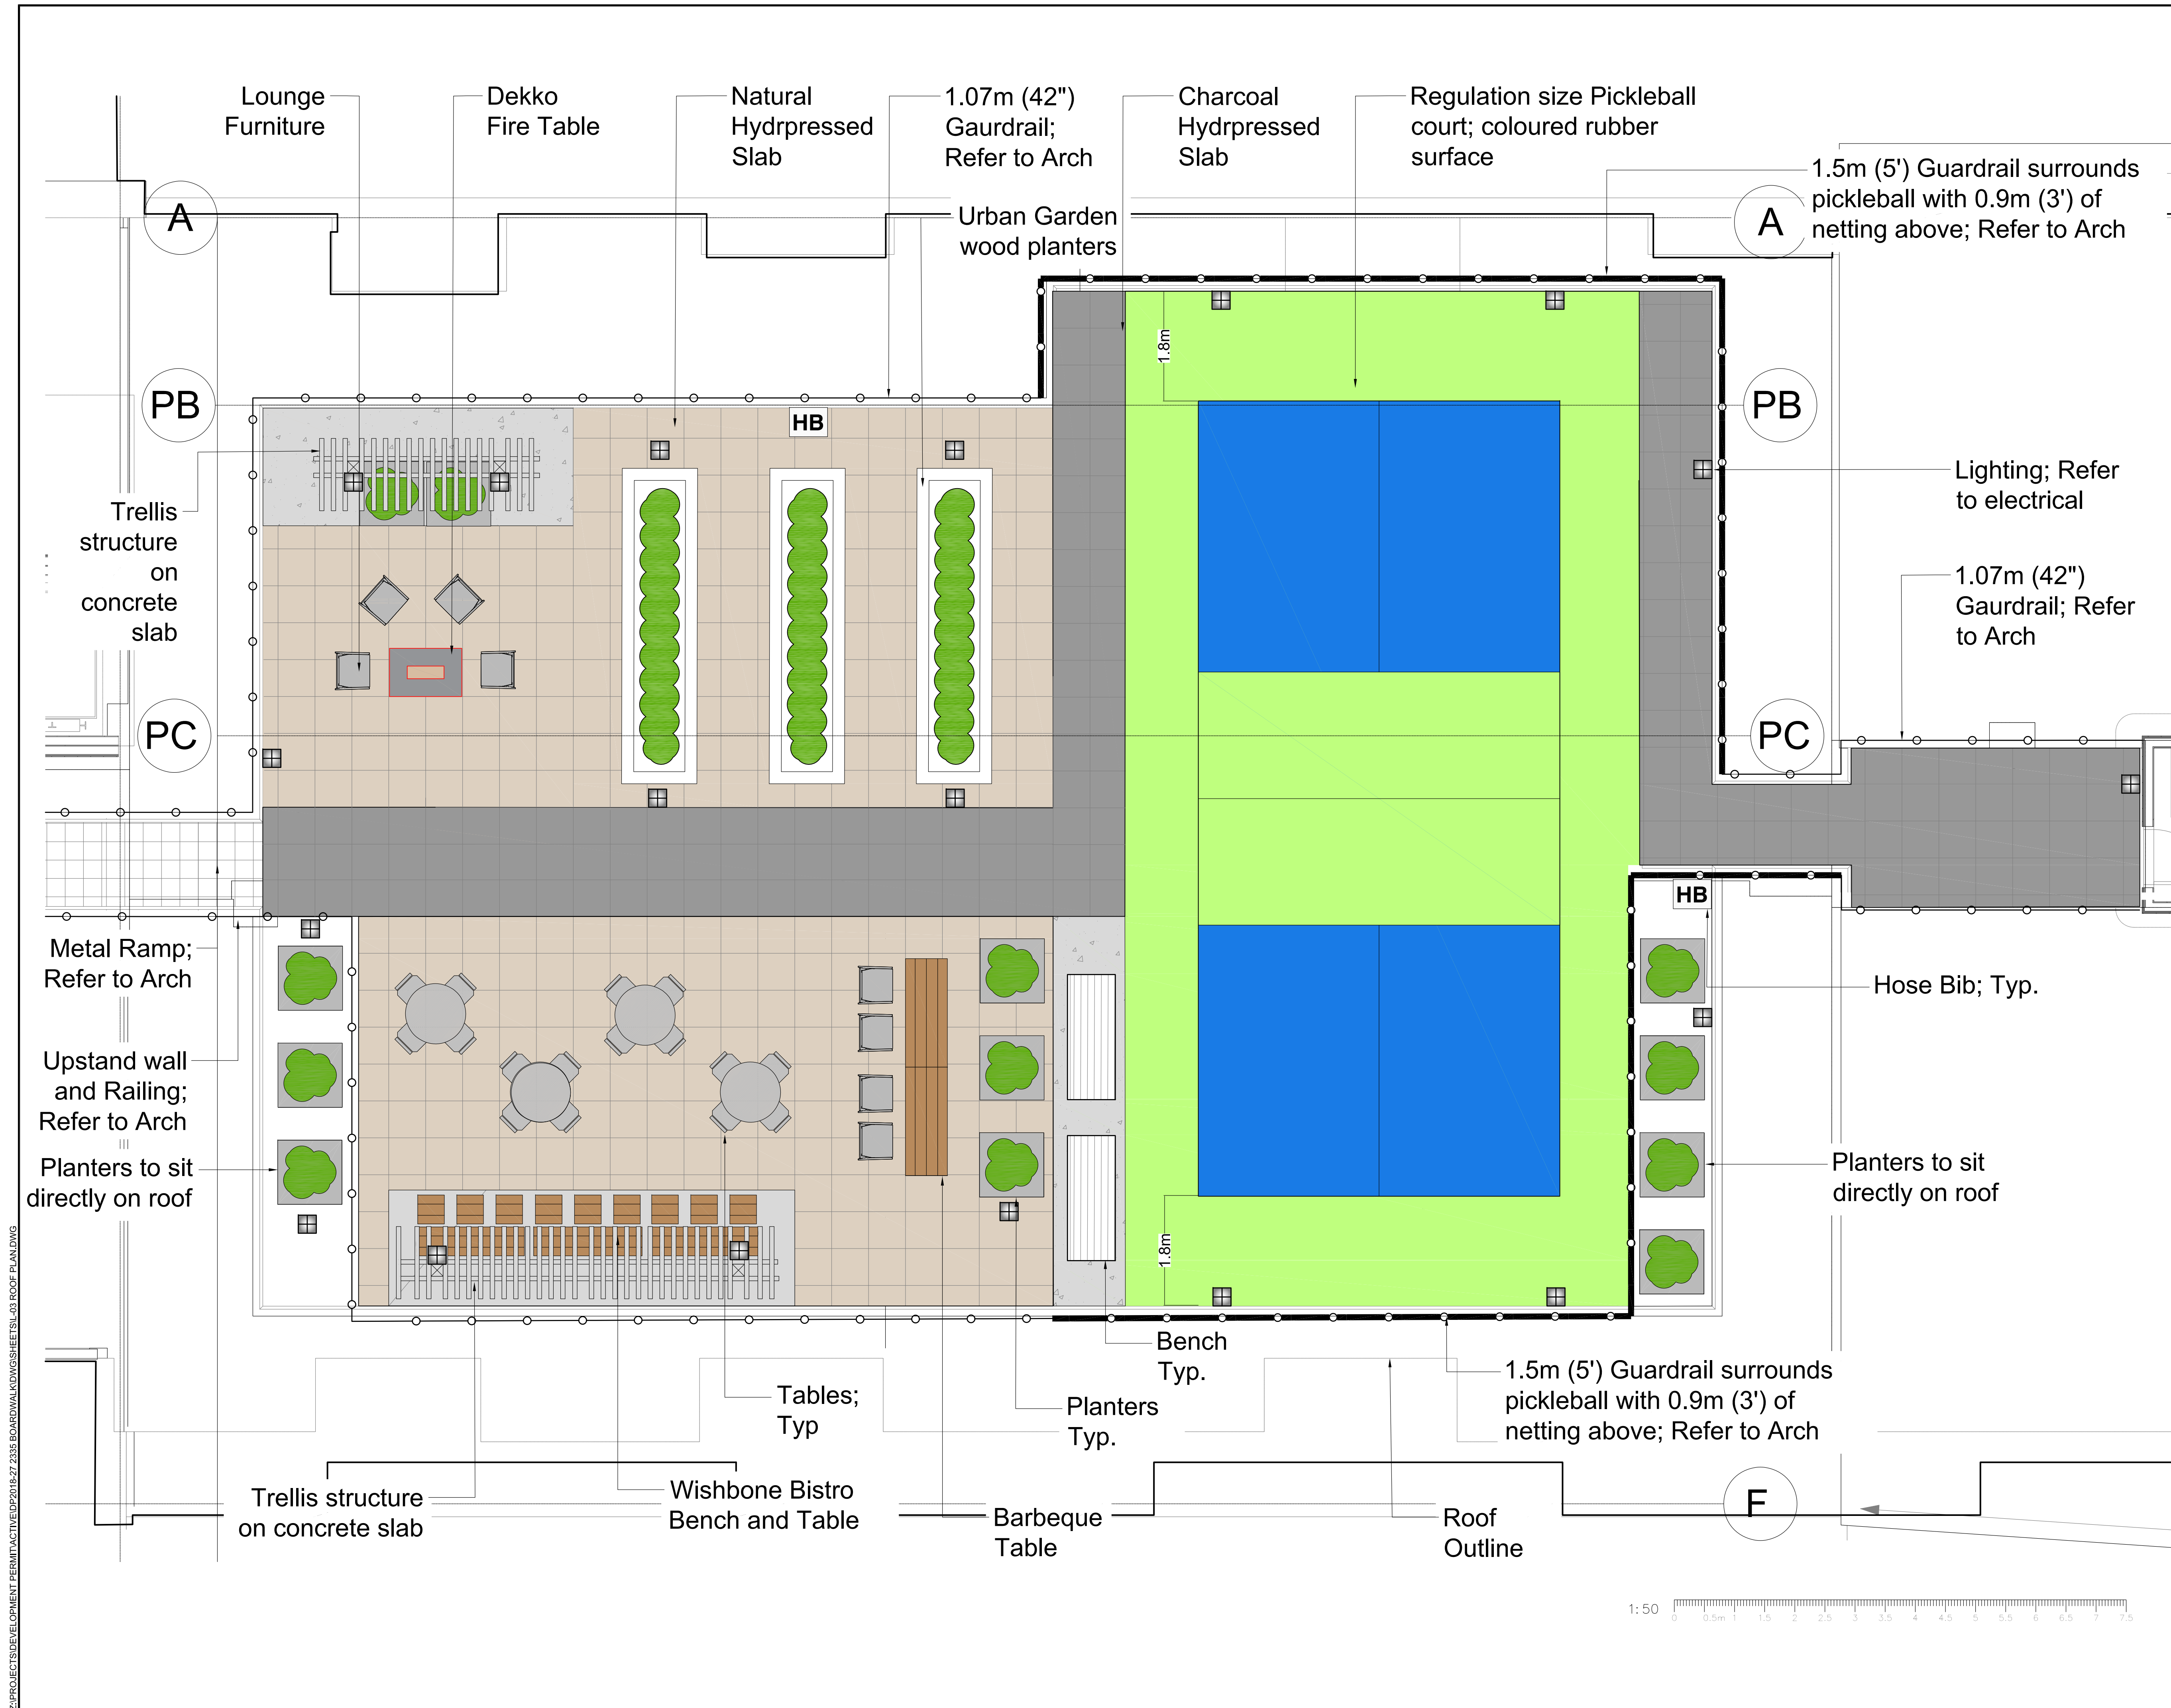

Z:\PROJECTS\DEVELOPMENT PERMIT\DP2018-27\2335 BOARD\VAL\KING\SHEET\L-01 ROOF PLAN.DWG