



REV	DESCRIPTION	NO.
SEP/21	REVISED SITE PLAN	2
MAY/21	ADP COMMENTS	1
DATE	ISSUES	NO.
	REVISED	


C.KAVOLINAS & ASSOCIATES INC.
 BCSA CSLA
 2482 JONQUIL COURT
 ABERTSFORD, B.C.
 V3G 3E8
 PHONE (604) 857-2376

CLIENT
 REDEVELOP KROEKER DEVELOPMENT INC.
 c/o KEYSTONE ARCHITECTURE AND PLANNING
 ATTENTION: LUKAS WYKYS
 SUITE #300
 33131 SOUTH FRASER WAY
 ABERTSFORD, B.C. V2C 2R1
 604-850-0577

TITLE
PLAN VIEW
LANDSCAPE PLAN
MULTI-FAMILY DEVELOPMENT
 20179 20189 20199 - 53A AVENUE
 LANGLEY, B.C.

SCALE: 1:100	DATE: NOV/20
DRAWN: [initials]	CHECKED: [initials]
ENG: [initials]	AS BUILT
APPROVED: [initials]	

PRINTED: [initials]	JOB NO. [initials]
DRAWING NO. L-1	[triangle symbol]

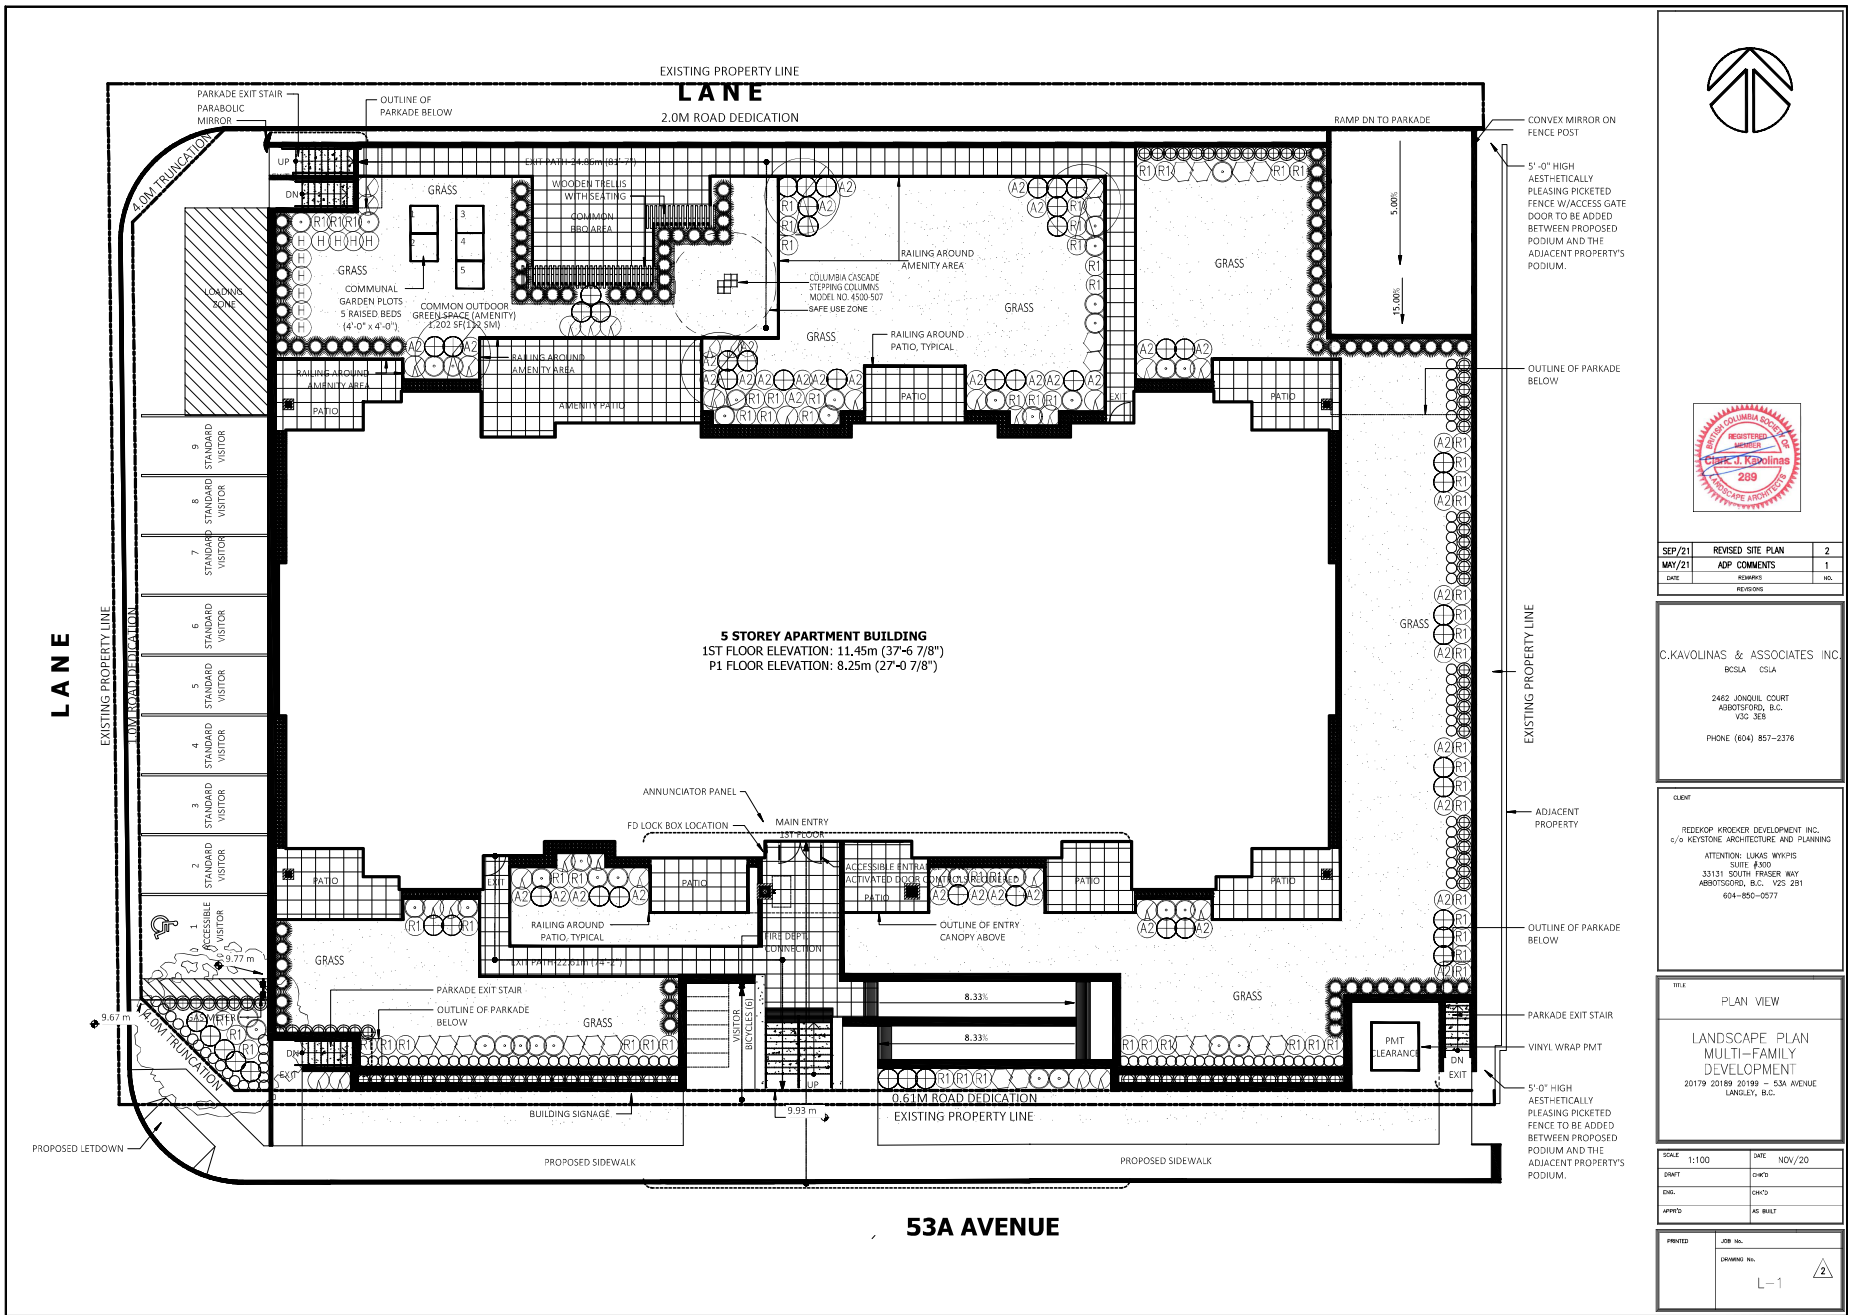

53A AVENUE

