

© Copyright reserved. This drawing and design is the property of PMG Landscape Architects and may not be reproduced or used for other projects without their permission.

pmg
LANDSCAPE
ARCHITECTS
Suite C100 - 4185 Still Creek Drive
Burnaby, British Columbia, V5C 6G9
p. 604 294-0011 ; f. 604 294-0022

SEAL:

NO.	DATE	REVISION DESCRIPTION	DR.
1			
2			
11	22 FEB 23	RE-ISSUED FOR BP	CW
10	22 JAN 26	REV PER NEW SITE PLAN/CLIENT COMMENTS	CW
9	22 OCT 27	ISSUED FOR TENDER	CW
8	23 JUL 23	ISSUED FOR BP	CW
7	25 JUN 30	ISSUED FOR STM BP REVIEW	CW
6	23 MAY 28	ISSUED FOR STM BP REVIEW	CW
5	22 APR 20	AMENITY ACCESS/RE-ISSUED FOR DP	CW
4	21 MAR 31	RE-ISSUED FOR DP	CW
3	21 FEB 16	RE-ISSUED FOR DP	CW
2	22 FEB 26	REV PER NEW SITE PLAN	CW
1	28 NOV 23	ISSUED FOR REDEVELOPMENT PERMIT	CW

CLIENT:


PROJECT:

RESIDENTIAL DEVELOPMENT
5605 201A STREET
LANGLEY

DRAWING TITLE:
**SHRUB PLAN
LEVEL 1 - A**

DATE: 20 OCT 15 DRAWING NUMBER:
SCALE: 1/4" = 1'-0"
DRAWN: CW
DESIGN: CW
CHKD: MCV **L3**
OF 12


20111-1382-ZP PMG PROJECT NUMBER: 20-111

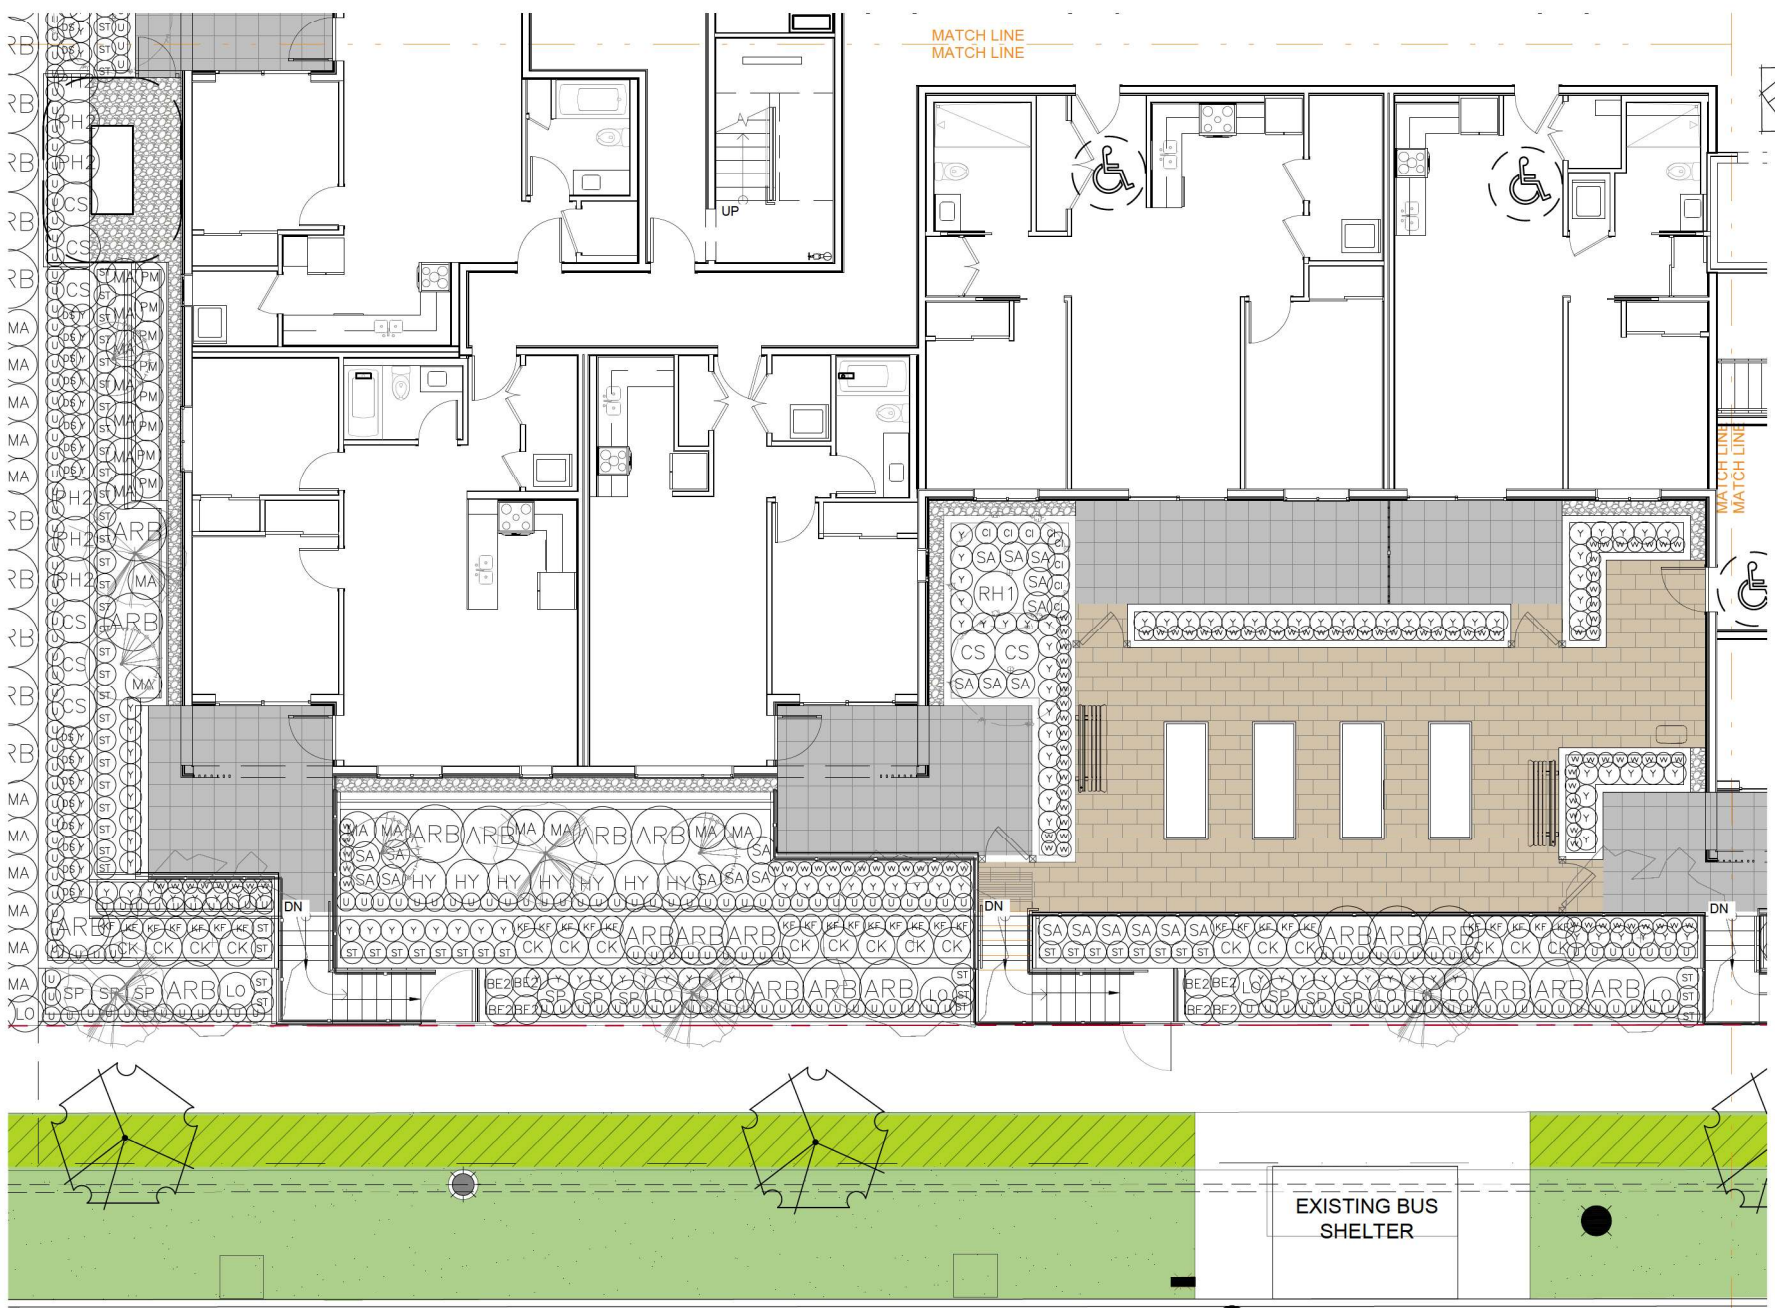

© Copyright reserved. This drawing and design is the property of PMG Landscape Architects and may not be reproduced or used for other projects without their permission.

pmg
 LANDSCAPE
 ARCHITECTS
 Suite C100 - 4185 Still Creek Drive
 Burnaby, British Columbia, V5C 6G9
 p: 604 294-0011 ; f: 604 294-0022

SCALE:

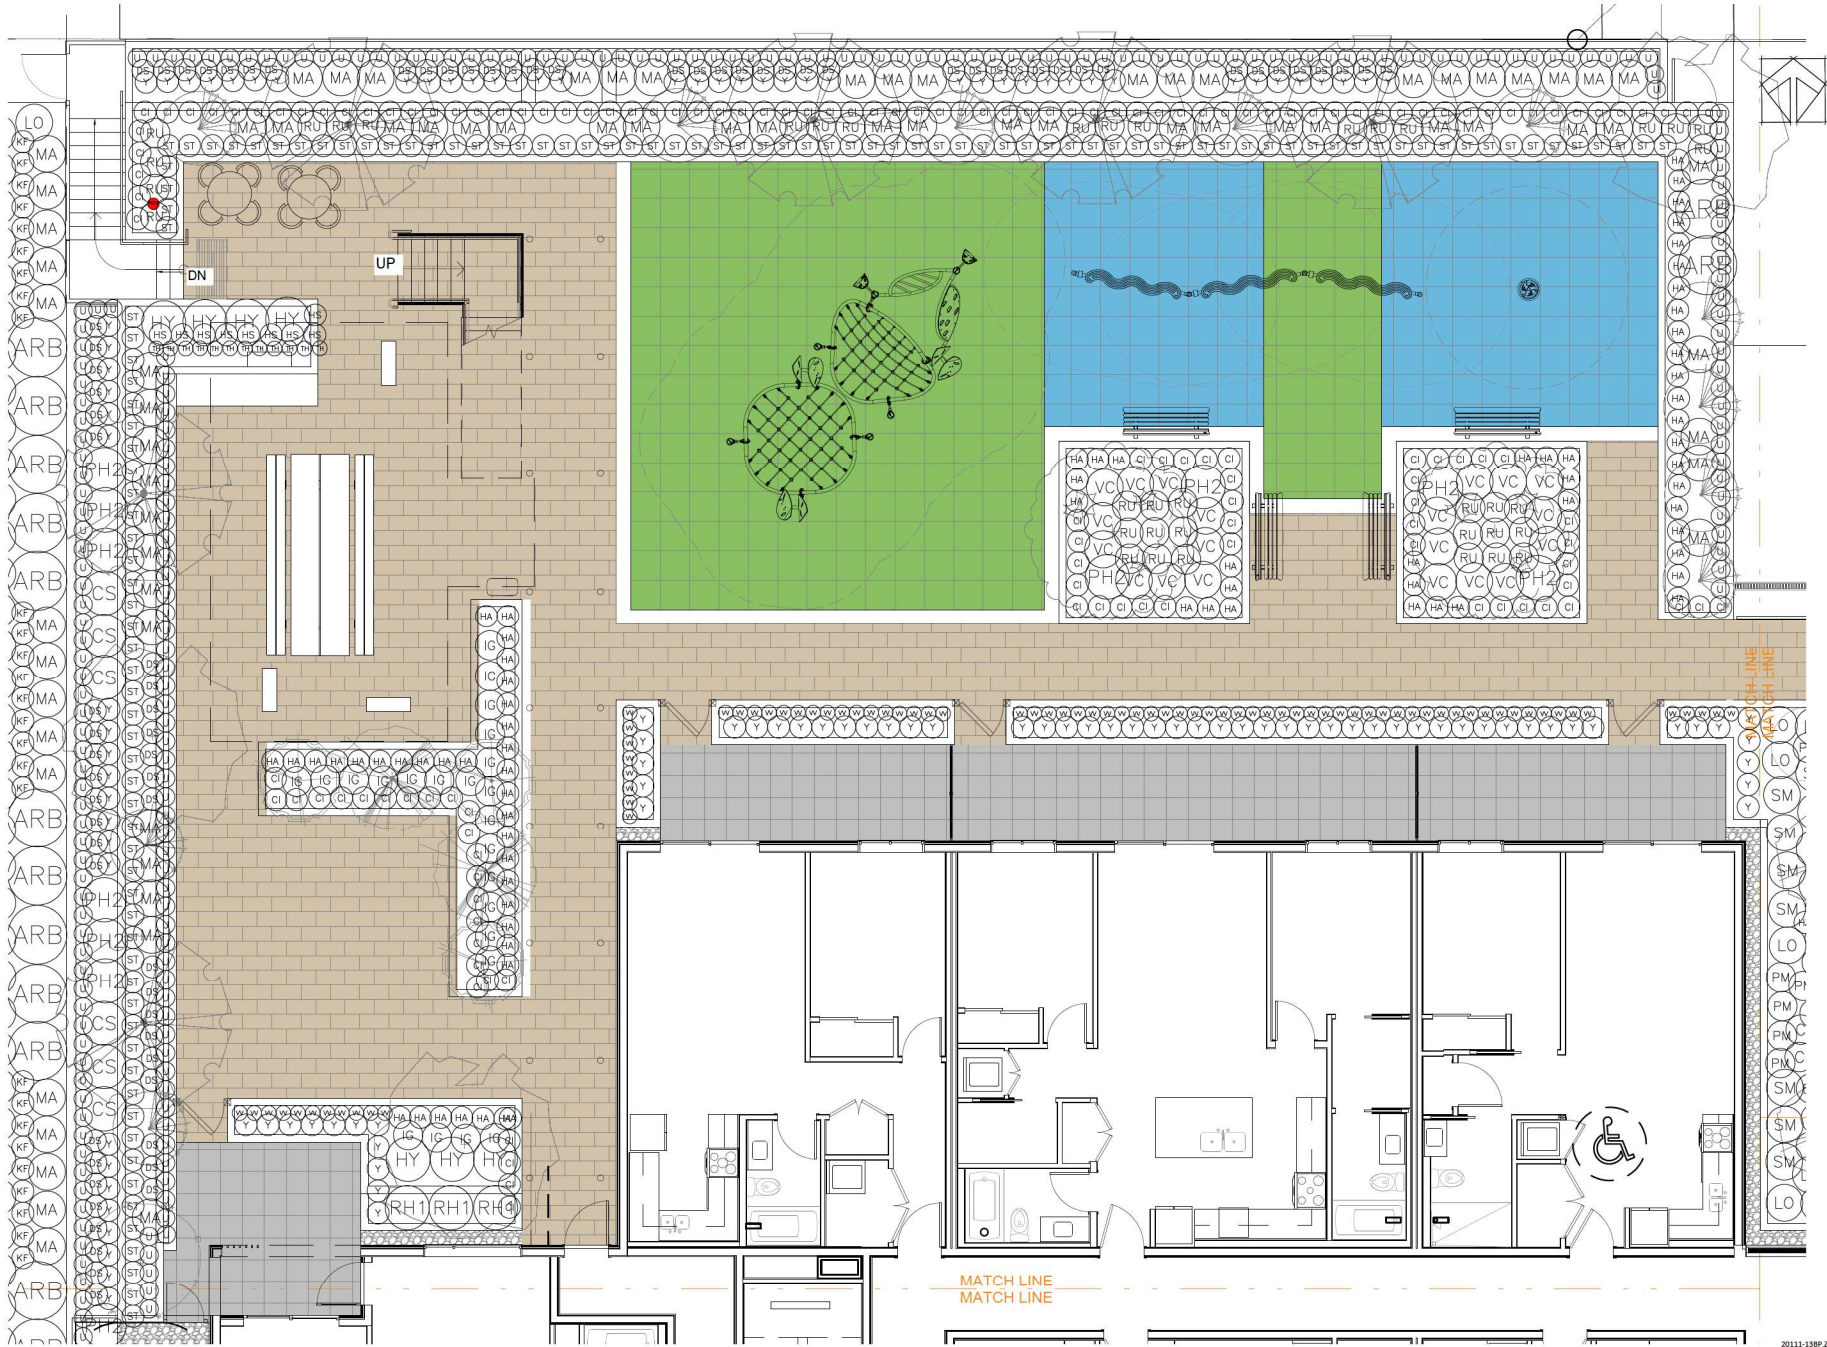

NO.	DATE	REVISION DESCRIPTION	DR.
11	22 FEB 23	RE-ISSUED FOR BP	CW
10	22 JAN 23	REV. PER NEW SITE PLAN/CLIENT COMMENTS	CW
9	22 OCT 22	ISSUED FOR TENDER	CW
8	23 JUL 21	ISSUED FOR BP	CW
7	25 JUN 20	ISSUED FOR STM BP REVIEW	CW
6	23 MAY 18	ISSUED FOR STM BP REVIEW	CW
5	22 APR 20	AMENITY ACCESS RE-ISSUED FOR CP	CW
4	21 MAR 21	RE-ISSUED FOR CP	CW
3	21 FEB 20	RE-ISSUED FOR CP	CW
2	22 FEB 19	REV. PER NEW SITE PLAN	CW
1	08 MAY 18	ISSUED FOR REDEVELOPMENT PERMIT	CW

CLIENT:

PROJECT:
RESIDENTIAL DEVELOPMENT
 5605 201A STREET
 LANGLEY

DRAWING TITLE:
**SHRUB PLAN
 LEVEL 1 - B**

DATE: 20 OCT 15 DRAWING NUMBER:
 SCALE: 1/4" = 1'-0"
 DRAWN: CW
 DESIGN: CW
 CHKD: MCV

L4
 OF 12

© Copyright reserved. This drawing and design is the property of PMG Landscape Architects and may not be reproduced or used for other projects without their permission.



pmg
LANDSCAPE
ARCHITECTS
Suite C100 - 4185 Still Creek Drive
Burnaby, British Columbia, V5C 6G9
p: 604 294-0011 ; f: 604 294-0022

SEAL:

11	22 FEB 23	RE-ISSUED FOR BP	CW
10	22 JAN 26	REV. PER NEW SITE PLAN/CLIENT COMMENTS	CW
9	22 OCT 27	ISSUED FOR TENDER	CW
8	21 JUL 21	ISSUED FOR BP	CW
7	25 JUN 30	ISSUED FOR STM BP REVIEW	CW
6	21 MAY 28	ISSUED FOR STM BP REVIEW	CW
5	22 APR 20	AMENITY ACCESS RE-ISSUED FOR DP	CW
4	21 MAR 31	RE-ISSUED FOR DP	CW
3	21 FEB 26	RE-ISSUED FOR DP	CW
2	22 FEB 26	REV. PER NEW SITE PLAN	CW
1	26 NOV 20	ISSUED FOR REDEVELOPMENT PERMIT	CW

NO. DATE REVISION DESCRIPTION DR.

CLIENT:


PROJECT:


RESIDENTIAL DEVELOPMENT
5605 201A STREET
LANGLEY

DRAWING TITLE:
**SHRUB PLAN
LEVEL 1 - C**

DATE: 20 OCT 15 DRAWING NUMBER:
SCALE: 1/4" = 1'-0" **L5**
DRAWN: CW
DESIGN: CW
CHKD: MCY **OF 12**

20111-1389-ZP PMG PROJECT NUMBER: 20-111

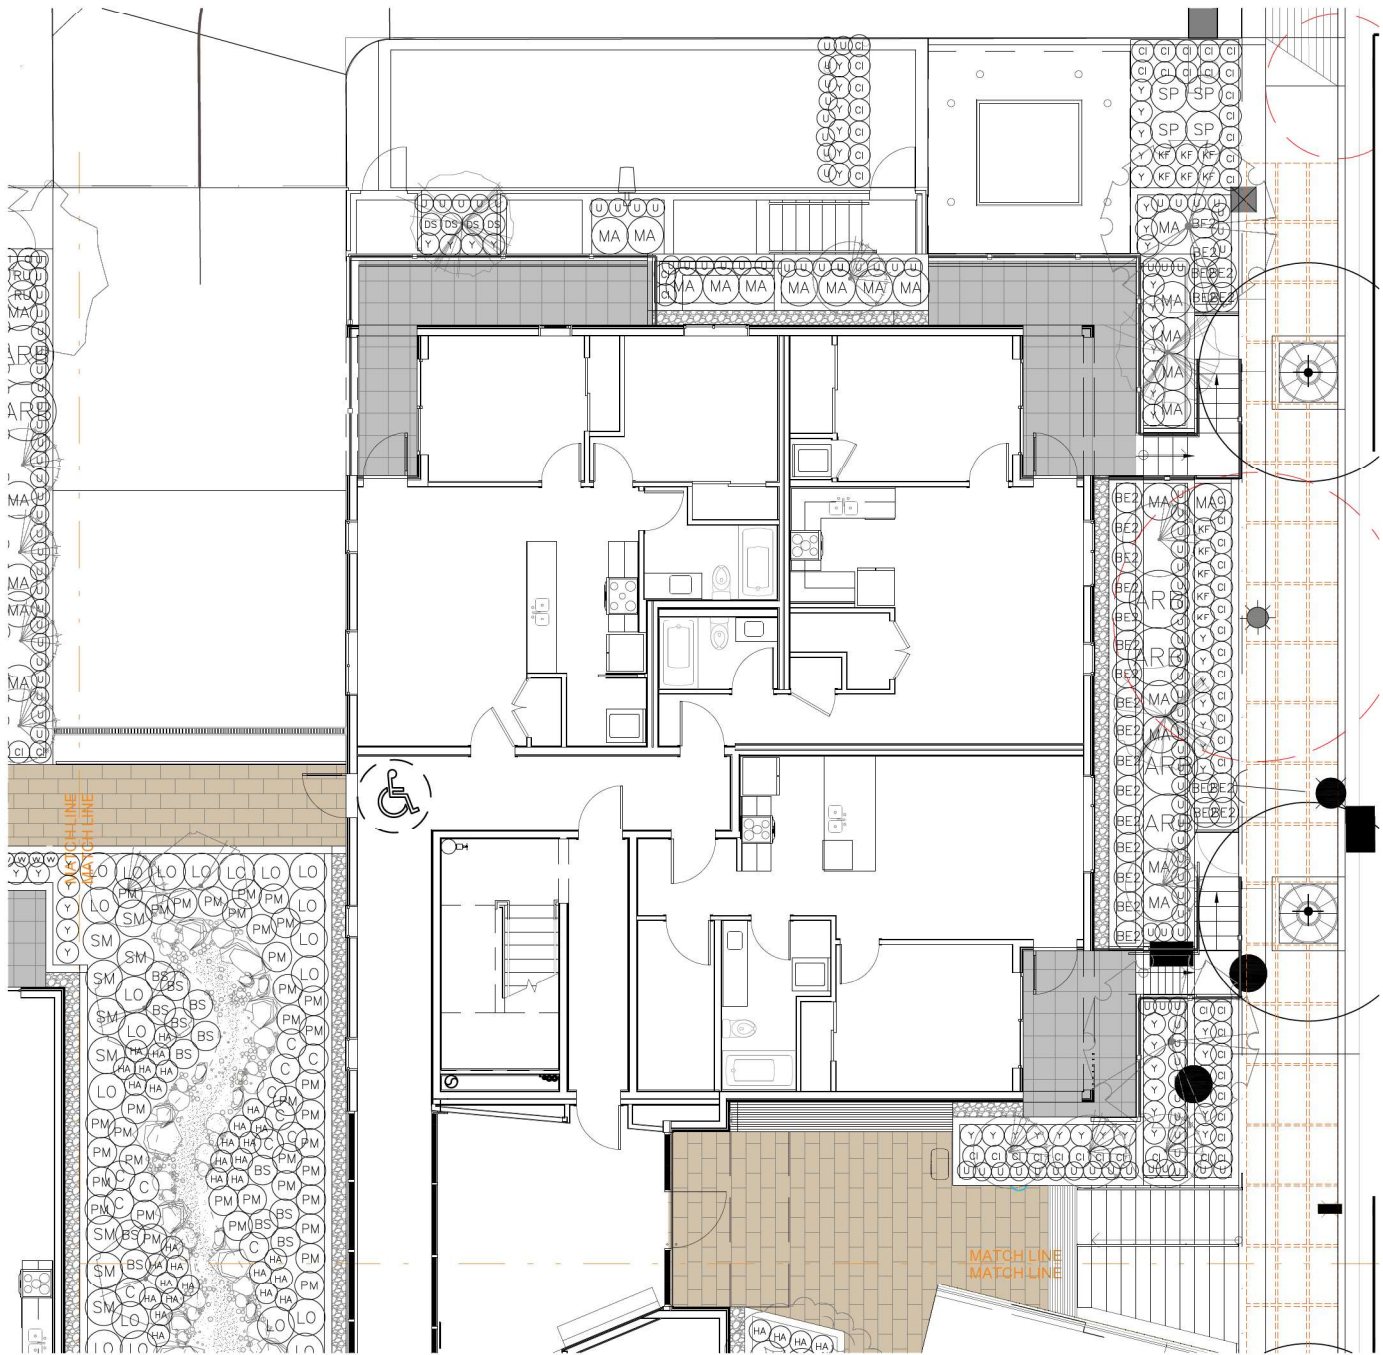

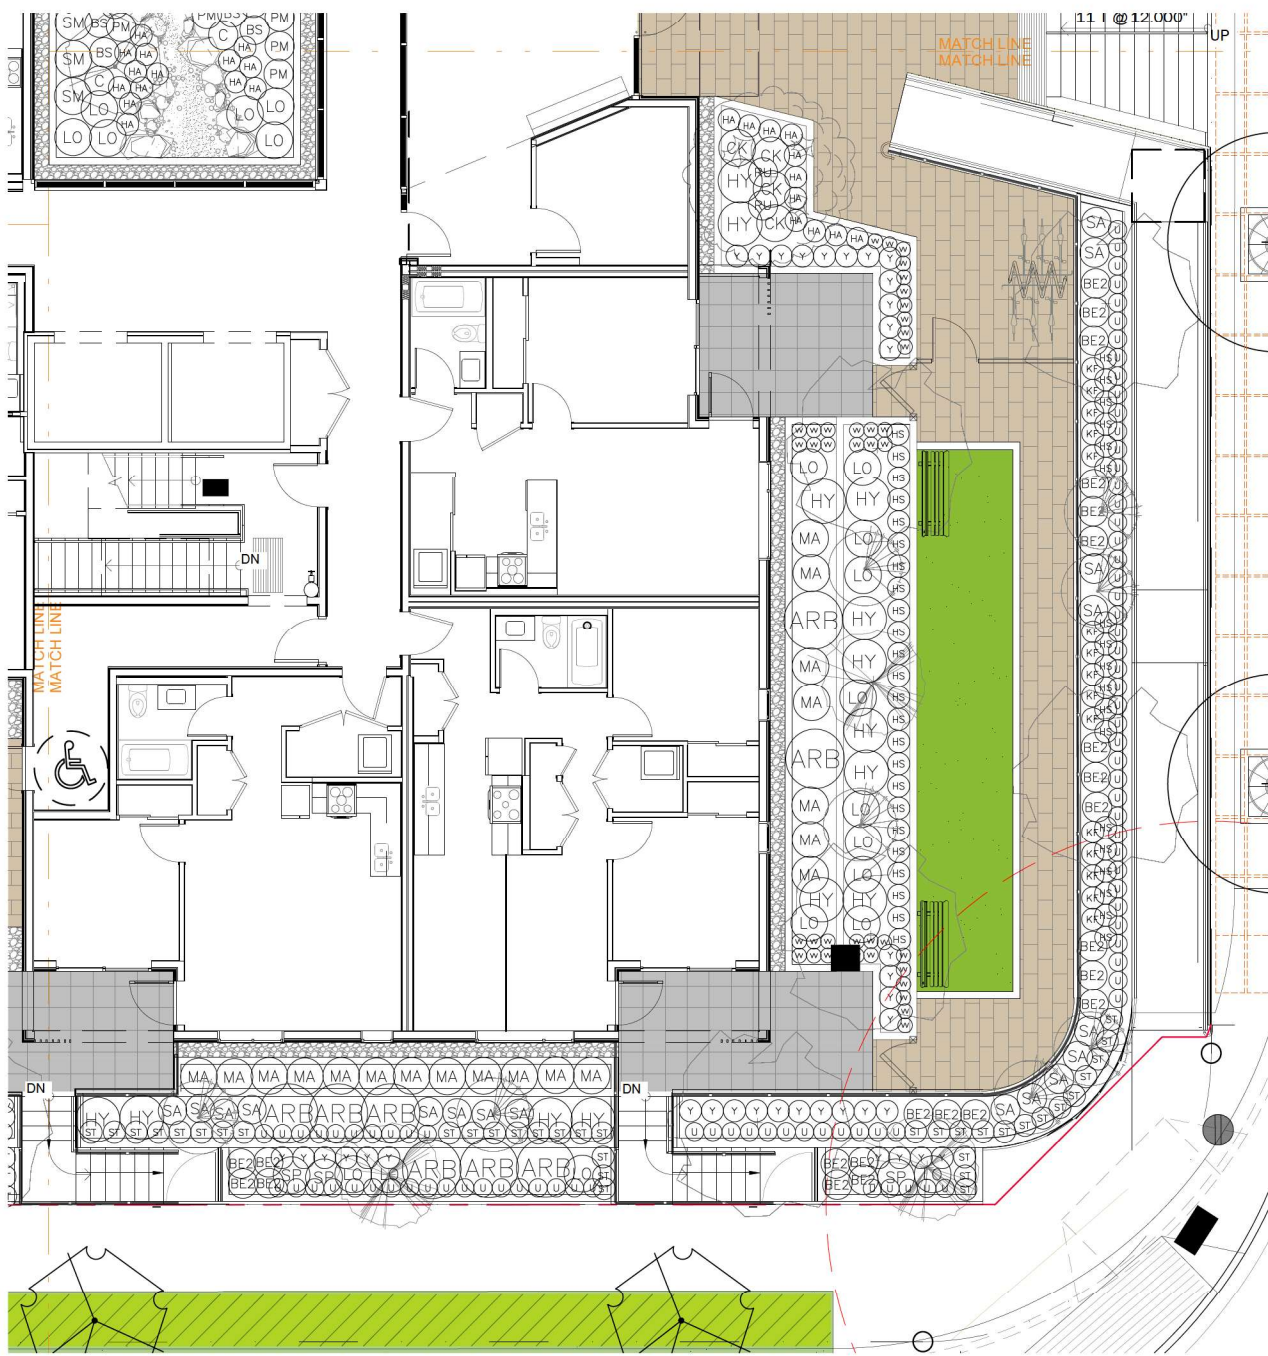

SCALE:

11 22 FEB 23 RE-ISSUED FOR BP CW
 10 22 JAN 26 REV PER NEW SITE PLANT/CULTURE COMMENTS CW
 9 22 OCT 27 ISSUED FOR TENDER CW
 8 21 JUL 21 ISSUED FOR BP CW
 7 25 JUN 20 ISSUED FOR STN BP REVIEW CW
 6 21 MAY 18 ISSUED FOR STN BP REVIEW CW
 5 22 APR 20 AMENITY ACCESS RE-ISSUED FOR DP CW
 4 21 MAR 21 RE-ISSUED FOR DP CW
 3 21 FEB 18 RE-ISSUED FOR DP CW
 2 22 FEB 18 REV PER NEW SITE PLAN CW
 1 18 NOV 15 ISSUED FOR REDEVELOPMENT PERMIT CW

SHRUB SCHEDULE - LEVEL 1

KEY	SYMBOL	BOTANICAL NAME	COMMON NAME	PMG PROJECT NUMBER: 20-111	PLANTED SIZE / REMARKS
SHRUB	○	ARBITUS UNEDO COMPACTA	COMPACT STRAWBERRY BUSH	#7 POT; 12CM	
	○	BERRBERIS THUNBERGII 'AUREA NANA'	GOLDEN DWARF BARBERRY	#3 POT; 40CM	
	○	CORNUS SANGUINEA 'MIDWINTER FIRE'	REDTWIG DOGWOOD	#3 POT; 80CM	
	○	CORNUS SERICEA 'NELSEY'	DWARF KELSEY DOGWOOD	#3 POT; 80CM	
	○	DEUTZIA 'YUKI SNOWFLAKE'	YUKI SNOWFLAKE DEUTZIA	#2 POT; 40CM	
	○	HYDRANGEA LITTLE LIME	LITTLE LIME HYDRANGEA	#2 POT; 30CM	
	○	LECK GLADIA 'SEM BOX'	CEM BOX HICKORY HOLLY	#2 POT; 30CM	
	○	LONICERA PILEATA	PRIVET HONEYSUCKLE	#1 POT; 25CM	
	○	MAHONIA X MEDIA 'CHARITY'	CHARITY GRAPE HOLLY	#2 POT; 25CM	
	○	PHYSCOCARPUS OPULIFOLIUS 'DART'S GOLD'	GOLDEN NINEBARK	#3 POT; 30CM	
	○	RHOODOENDRON 'LUNNINGHAM'S WHITE'	RHOODOENDRON; WHITE; L. MAY	#3 POT; 30CM	
	○	SARCOCOCCA HOOPERIANA VAR. HUMILIS	HIMALAYAN SWEET BOX	#2 POT; 25CM	
	○	SHIMADA JAPONICA (10% MALE)	JAPANESE CHAMPA	#2 POT; 30CM	
	○	SPIRAEA X BIMALDA 'GOLDFLAME'	GOLDFLAME SPIREA	#3 POT; 80CM	
	○	TAXUS X MEDIA 'HICKSIF'	HICKS' YEW	1.5M BAB	
	○	VACCINIUM CORYMBOSUM VARIETIES	BLUEBERRY; 3N, 3 VARIETIES	#3 POT; 80CM	
GRASS	○	CALAMAGROSTIS ACUTIFLORA 'KARL FOERSTER'	FEATHER REED GRASS	#1 POT	
	○	CAREX OSHIMENSIIS 'EVERGOLD'	EVERGOLD JAPANESE SEDGE	#1 POT	
	○	HAKONECHLOA MACRA 'AUREOLA'	JAPANESE FOREST GRASS	#1 POT	
	○	HELICTRICHUM SEMPERVIRENS	BLUE OAT GRASS	#1 POT	
	○	STIPA TENUESIMA	MEXICAN FEATHER GRASS	#1 POT	
PERENNIAL	○	RUBROCHNA FULGIDA VAR SULLIVANTII 'GOLDSTURM/RUBROCKA; YELLOW		10CM POT	
	○	THYMUS SERPYLLUM	CREeping THYME	5CM POT	
	○	ARCTOSTAPHYLOS UVIA-URSI 'MASSACHUSETTS'	KINNICKINICK	#1 POT; 20CM	
	○	BLECHNUM SPICANT	DEER FERN	#1 POT; 20CM	
	○	CYRTOMIUM FORTUNE	FORTUNE'S COLD HARDY HOLLY FERN	#2 POT; 45CM	
	○	POLYSTICHUM MUNITUM	WESTERN SWORD FERN	#1 POT; 25CM	
	○	VACCINIUM VITIS IDAEA	LINGONBERRY	#1 POT; 25CM	

NOTES: * PLANT SIZES IN THIS LIST ARE SPECIFIED ACCORDING TO THE BC LANDSCAPE STANDARD AND CANADIAN LANDSCAPE STANDARD, LATEST EDITION. CONTAINER SIZES SPECIFIED AS PER CNA STANDARD. BOTH PLANT SIZE AND CONTAINER SIZE ARE THE MINIMUM ACCEPTABLE SIZES. * REFER TO SPECIFICATIONS FOR DEFINED CONTAINER MEASUREMENTS AND OTHER PLANT MATERIAL REQUIREMENTS. * SEARCH AND REVIEW: MAKE PLANT MATERIAL AVAILABLE FOR OPTIONAL REVIEW BY LANDSCAPE ARCHITECT AT SOURCE OF SUPPLY. AREA OF SEARCH TO INCLUDE LOWER MAINLAND AND FRASER VALLEY. * SUBSTITUTIONS: OBTAIN WRITTEN APPROVAL FROM THE LANDSCAPE ARCHITECT PRIOR TO MAKING ANY SUBSTITUTIONS. TO THE SPECIFIED MATERIAL. UNAPPROVED SUBSTITUTIONS WILL BE REJECTED. ALLOW A MINIMUM OF FIVE DAYS PRIOR TO DELIVERY FOR REQUEST TO SUBSTITUTE. SUBSTITUTIONS ARE SUBJECT TO BC LANDSCAPE STANDARD AND CANADIAN LANDSCAPE STANDARD. DEFINITION OF AVAILABILITY: ALL LANDSCAPE MATERIAL AND WORKMANSHIP MUST MEET OR EXCEED BC LANDSCAPE STANDARD AND CANADIAN LANDSCAPE STANDARD LATEST EDITION. * ALL PLANT MATERIAL MUST BE PROVIDED FROM CERTIFIED DISEASE FREE NURSERY. * NO SOLIDS NOT PERMITTED IN GROWING MEDIUM UNLESS AUTHORIZED BY LANDSCAPE ARCHITECT.

SEAL:

NO.	DATE	REVISION DESCRIPTION	DR.
11	22 FEB 23	RE-ISSUED FOR BP	CW
10	22 JAN 26	REV. PER NEW SITE PLAN/CLIENT COMMENTS	CW
9	22 OCT 27	ISSUED FOR TENDER	CW
8	21 JUL 21	ISSUED FOR BP	CW
7	25 JUN 30	ISSUED FOR STM BP REVIEW	CW
6	21 MAY 28	ISSUED FOR STM BP REVIEW	CW
5	22 APR 20	AMENITY ACCESS/ RE-ISSUED FOR DP	CW
4	21 MAR 31	RE-ISSUED FOR DP	CW
3	21 FEB 16	RE-ISSUED FOR DP	CW
2	22 FEB 16	REV. PER NEW SITE PLAN	CW
1	18 NOV 20	ISSUED FOR DEVELOPMENT PERMIT	CW

CLIENT:


PROJECT:

RESIDENTIAL DEVELOPMENT
5605 201A STREET
LANGLEY

DRAWING TITLE:
**SHRUB PLAN
LEVEL 5**

DATE: 20 OCT 15 DRAWING NUMBER:
SCALE: 3/8" = 1'-0"
DRAWN: CW
DESIGN: CW
CHKD: MCY **L7**
OF 12


PMG PROJECT NUMBER: 20-111

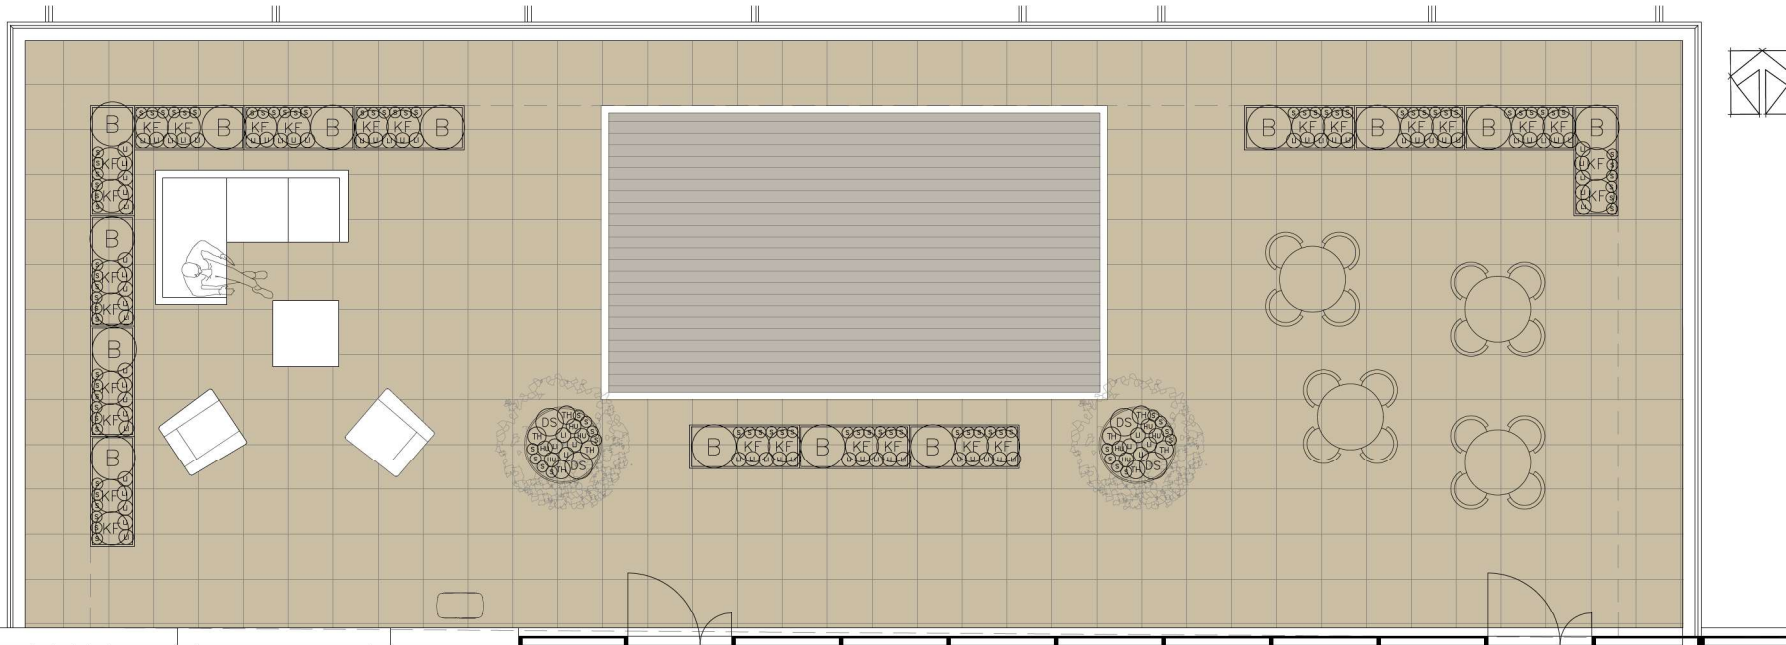


SHRUB SCHEDULE - LEVEL 5 PMG PROJECT NUMBER: 20-111

KEY	QTY	BOTANICAL NAME	COMMON NAME	PLANTED SIZE / REMARKS
SHRUB				
⊙	14	BUXUS MICROPHYLLA 'WINTER GEM'	LITTLE-LEAF BOX	#3 POT; 40CM
⊙	4	DEUTZIA 'YUKI SNOWFLAKE'	YUKI SNOWFLAKE DEUTZIA	#2 POT; 40CM
GRASS				
⊙	26	CALAMAGROSTIS ACUTIFLORA 'KARL FOENSTER'	FEATHER REED GRASS	#1 POT
PERENNIAL				
⊙	8	HEUCHERA MACRANTHA 'CRIMSON CURLS'	FANCY-LEAVED CORAL BELLS; DEEP CRIMSON	15 CM POT
⊙	75	LIMNOCHE MISCARIF	BLUE LILY-TURF	15CM POT
⊙	100	SEDUM ALBUM VAR. MICRANTHUM 'CORAL CARPET'	CORAL CARPET STONECROP	9 CM POT
⊙	8	THYMUS SERPYLLUM	CREeping THYME	9CM POT

NOTES: * PLANT SIZES IN THIS LIST ARE SPECIFIED ACCORDING TO THE BC LANDSCAPE STANDARD AND CANADIAN LANDSCAPE STANDARD, LATEST EDITION. CONTAINER SIZES SPECIFIED AS PER CMA STANDARD. BOTH PLANT SIZE AND CONTAINER SIZE ARE THE MINIMUM ACCEPTABLE SIZES. * REFER TO SPECIFICATIONS FOR DEFINED CONTAINER MEASUREMENTS AND OTHER PLANT MATERIAL REQUIREMENTS. * SEARCH AND REVIEW MAKE PLANT MATERIAL AVAILABLE FOR OPTIONAL REVIEW BY LANDSCAPE ARCHITECT AT SOURCE OF SUPPLY. AREA OF SEARCH TO INCLUDE LOWER MAINLAND AND FRASER VALLEY. * SUBSTITUTIONS OBTAIN WRITTEN APPROVAL FROM THE LANDSCAPE ARCHITECT PRIOR TO MAKING ANY SUBSTITUTIONS TO THE SPECIFIED MATERIAL. UNAPPROVED SUBSTITUTIONS WILL BE REJECTED. ALLOW A MINIMUM OF FIVE DAYS PRIOR TO DELIVERY FOR REQUEST TO SUBSTITUTE. SUBSTITUTIONS ARE SUBJECT TO BC LANDSCAPE STANDARD AND CANADIAN LANDSCAPE STANDARD. * DEFINITION OF CONDITIONS OF AVAILABILITY * ALL LANDSCAPE MATERIAL AND WORKMANSHIP MUST MEET OR EXCEED BC LANDSCAPE STANDARD AND CANADIAN LANDSCAPE STANDARD LATEST EDITION. * ALL PLANT MATERIAL MUST BE PROVIDED FROM CERTIFIED DISEASE FREE NURSERY. * BIO-SOLIDS NOT PERMITTED IN GROWING MEDIUM UNLESS AUTHORIZED BY LANDSCAPE ARCHITECT.

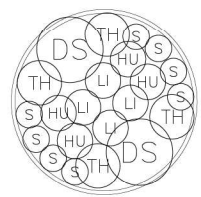

TYPICAL ROUND PLANTER

 


TYPICAL RECTANGULAR PLANTER


© Copyright reserved. This drawing and design is the property of PMG Landscape Architects and may not be reproduced or used for other projects without their permission.

pmg
LANDSCAPE ARCHITECTS
Suite C100 - 4185 Still Creek Drive
Burnaby, British Columbia, V5C 6G9
p. 604 294-0011 ; f. 604 294-0022


SCALE:

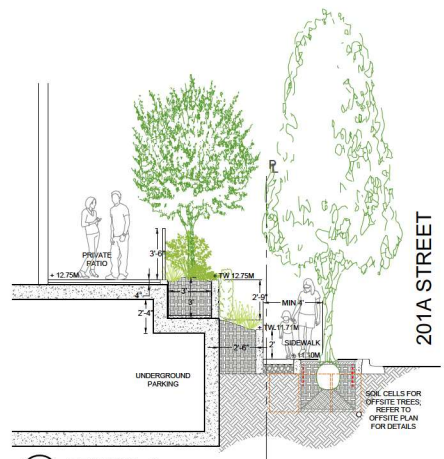


1 SECTION A
1/4"=1'-0"

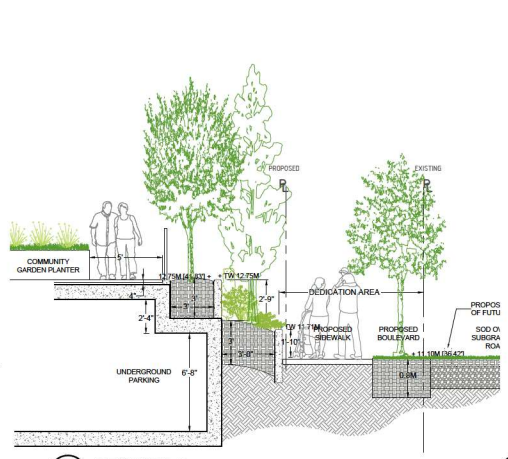

2 SECTION B
1/4"=1'-0"

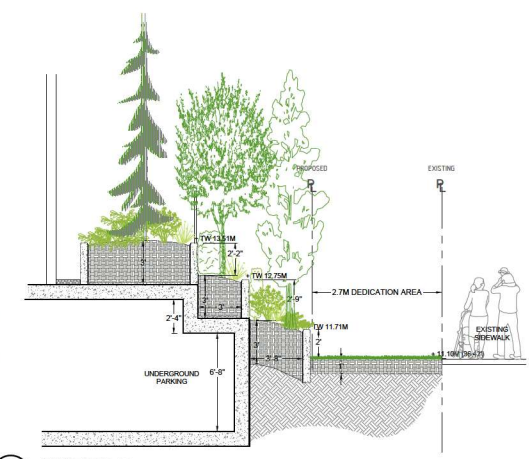

3 SECTION C
1/4"=1'-0"

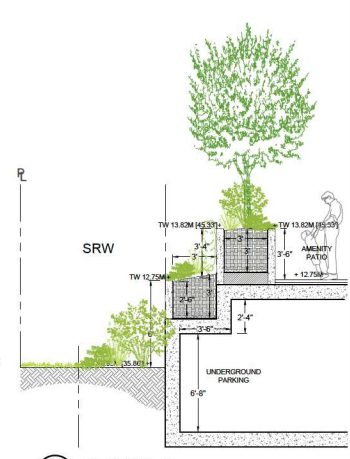

4 SECTION D
1/4"=1'-0"



5 GREEN THEORY DESIGN - FIBERGLASS PLANTER
60"L X 24" W X 24" H, PEWTER COLOUR



6 GREEN THEORY DESIGN - FIBERGLASS PLANTER
42" DIA X 30" H, PEWTER COLOUR



7 RAISED YOGA PLATFORM
NTS

11	22 FEB 23	RE-ISSUED FOR BP	CW
10	22 JAN 26	REV PER NEW SITE PLAN/CLIENT COMMENTS	CW
9	22 OCT 27	ISSUED FOR TENDER	CW
8	21 JUL 21	ISSUED FOR BP	CW
7	25 JUN 30	ISSUED FOR RYM BP REVIEW	CW
6	23 MAY 28	ISSUED FOR RYM BP REVIEW	CW
5	22 APR 20	AMENITY ACCESS RE-ISSUED FOR DP	CW
4	21 MAR 31	RE-ISSUED FOR DP	CW
3	21 FEB 28	RE-ISSUED FOR DP	CW
2	22 FEB 28	REV PER NEW SITE PLAN	CW
1	18 NOV 20	ISSUED FOR REDEVELOPMENT PERMIT	CW

NO. DATE REVISION DESCRIPTION DR.

CLIENT:

PROJECT:

RESIDENTIAL DEVELOPMENT
5605 201A STREET
LANGLEY

DRAWING TITLE:
LANDSCAPE DETAILS

DATE: 20 OCT 15 DRAWING NUMBER:
SCALE: AS SHOWN **L8**
DRAWN: CW
DESIGN: CW
CHKD: MCY **OF 12**

20111-138P-ZIP PMG PROJECT NUMBER: 20-111



8 JAMBETTE MANIA CLIMBER, W/ STRINGER FOOTING, J6-18004-5B
NTS



9 JAMBETTE OSCILLATING BALANCE BEAM, W/ STRINGER FOOTING, J2-15019-5B
NTS




10 JAMBETTE XYRA 40 SPINNER, W/ STRINGER FOOTING, L-09002
NTS




11 KUM'PAN KURUNIA BACKED BENCH - NRO213
NTS

SCALE:

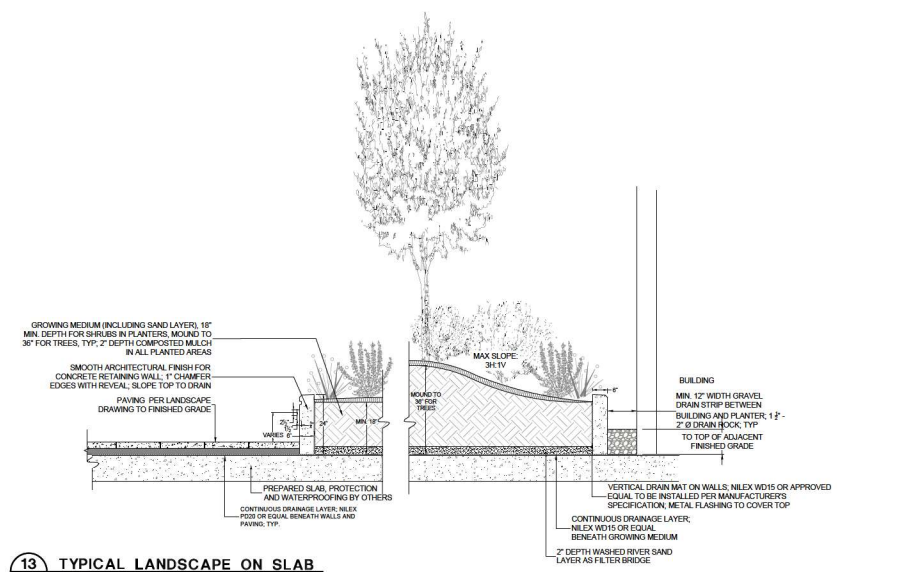


13 TYPICAL LANDSCAPE ON SLAB
1/2" = 1'-0"

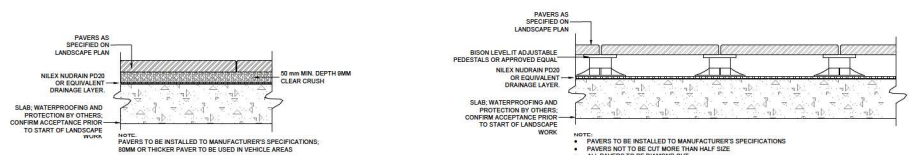

14 TYPICAL PAVERS ON SLAB: LEVEL 1
1" = 1'-0"

14 TYPICAL PAVERS ON SLAB, LEVEL 2 & 5
1" = 1'-0"

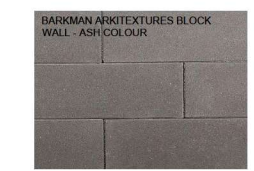

20 BARKMAN ARKITEXTURES RETAINING WALL - ASH COLOUR
TO BE INSTALLED PER MANUFACTURER'S SPECIFICATIONS, TYP.




21 SYNLAWN PLAY PLATINUM ARTIFICIAL TURF - BOCE COURT
TO BE INSTALLED PER MANUFACTURER'S SPECIFICATIONS



22 PLAYFALL RUBBER TILES
AVAILABLE FROM RECTEC INDUSTRIES



23 LANDSCAPE FORMS - MULTIPLICITY TABLE AND BENCHES
IPE SLATS, SILVER POWDERCOAT

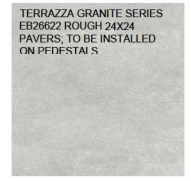

15 HARDSCAPES
TO BE INSTALLED PER MANUFACTURER'S SPECIFICATIONS, TYP.



16 LF MULTIPLICITY LITTER RECEPTACLE
DOUBLE UNIT, FREESTANDING SURFACE MOUNT, PREFINISHED ANODIZED CAST ALUMINUM FRAME, TYP.



17 DOBRA BOA BIKE RACK
SURFACE MOUNT USING TAMPERPROOF HARDWARE THROUGH PAVERS TO CONCRETE SLAB BELOW, TO BE INSTALLED PER MANUFACTURER'S SPECIFICATIONS




18 LF NEOLIVIANO BENCH
IPE SLATS, SILVER POWDERCOAT, SURFACE MOUNT. TO BE INSTALLED THROUGH SURFACE TO CONCRETE SLAB BELOW USING TAMPERPROOF HARDWARE PER MANUFACTURER'S SPECIFICATIONS, TYP.




19 SOLUS 36" HEMI FIREBOWL
NATURAL GAS, SHERANE COLOUR



24 OASIS BBQ COUNTER - 100 PACKAGE
NATURAL GAS, STAINLESS STEEL

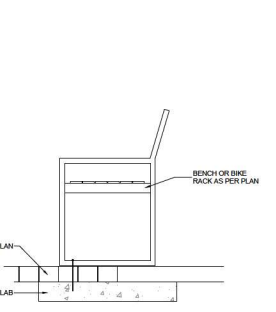

25 BENCH/ BIKE RACK MOUNTING
1" = 1'-0"

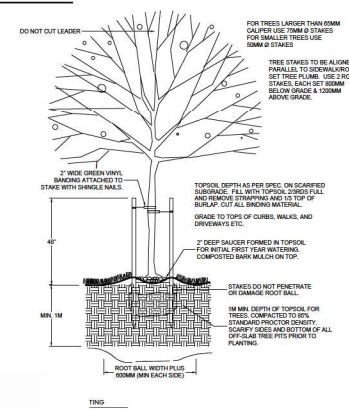

26 TYPICAL TREE PLANTING
NATURAL GAS, STAINLESS STEEL

NO.	DATE	REVISION DESCRIPTION	DR.
11	22 FEB 23	RE-ISSUED FOR BP	CW
10	22 JAN 26	REV. PER NEW SITE PLANT/CULT COMMENTS	CW
9	22 OCT 27	ISSUED FOR TENDER	CW
8	21 JUL 21	ISSUED FOR BP	CW
7	21 JUN 30	ISSUED FOR 5TH BP REVIEW	CW
6	21 MAY 28	ISSUED FOR 5TH BP REVIEW	CW
5	21 APR 30	AMENITY ACCESS RE-ISSUED FOR 5TH BP	CW
4	21 MAR 31	RE-ISSUED FOR 5TH BP	CW
3	21 FEB 16	RE-ISSUED FOR 5TH BP	CW
2	21 FEB 09	REV. PER NEW SITE PLAN	CW
1	18 NOV 05	ISSUED FOR REDEVELOPMENT PERMIT	CW

NO. DATE REVISION DESCRIPTION DR.

CLIENT:

PROJECT:

RESIDENTIAL DEVELOPMENT
5605 201A STREET
LANGLEY

DRAWING TITLE:
LANDSCAPE DETAILS

DATE: 20 OCT 15 DRAWING NUMBER:
SCALE: AS SHOWN
DRAWN: CW
DESIGN: CW
CHKD: MCY

L9
OF 12

