
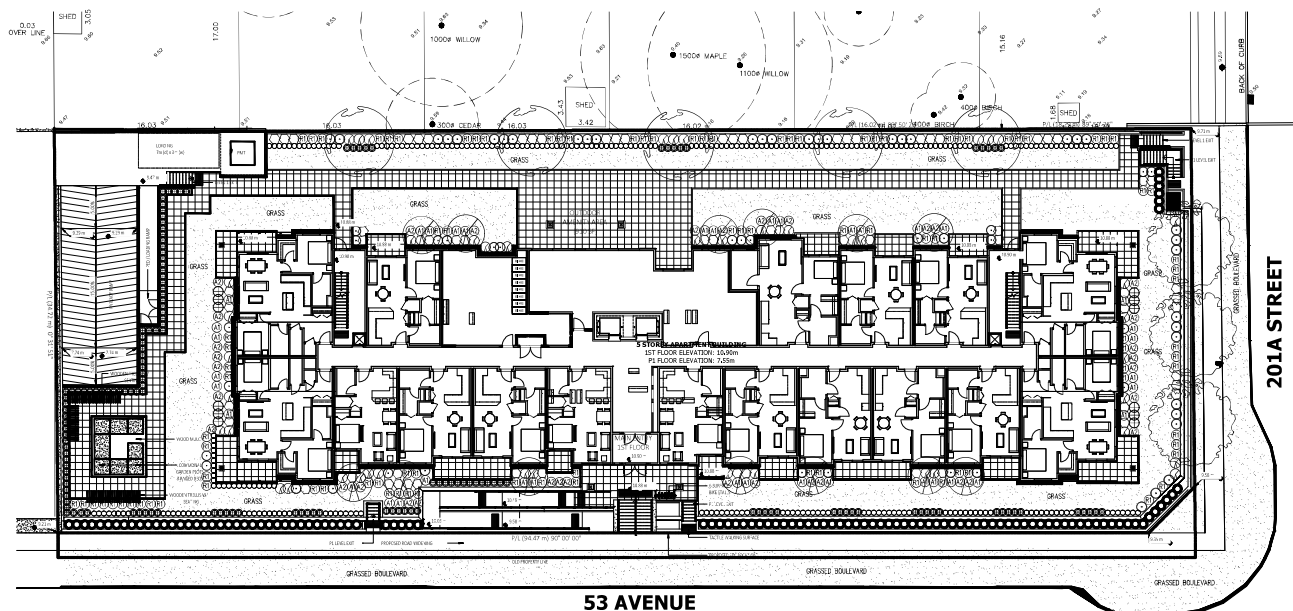
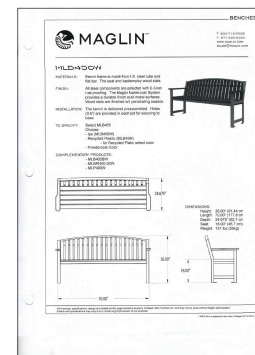
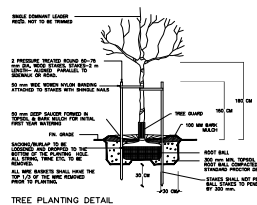


- MOES / GENERAL

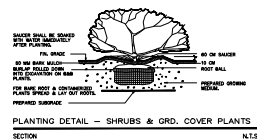

JUN/22	ADP COMMENTS	3
MAY/22	REVISED SITE PLAN	2
MAR/22	REVISED SITE PLAN	1
DATE	REMARKS	H

C.KAVOLINAS & ASSOCIATES INC.
BCSLA CSIA

2462 JONQUIL COURT
ABBOTSFORD, B.C.
V3G 3E8

PHONE (604) 857-2376

CLIENT

c/) KEYSTONE ARCHITECTURE & PLANNING LTD.
ATTENTION: KYLE NAGTEGAAL
#300 - 33131 SOUTH FRASER WAY
ABBOTSFORD, B.C. V2S 2B1
604-850-0577

TITLE

PLAN VIEW

LANDSCAPE PLAN
PROPOSED
CONDO DEVELOPMENT
20121-71- 53A AVENUE
LANGLEY, B.C.

SCALE 1:200	DATE JAN/22
DRAWN	CHK'D
ENG.	CHK'D
APP'D	AG BUILT

PRINTED	JOB No.
	DRAWING No.