


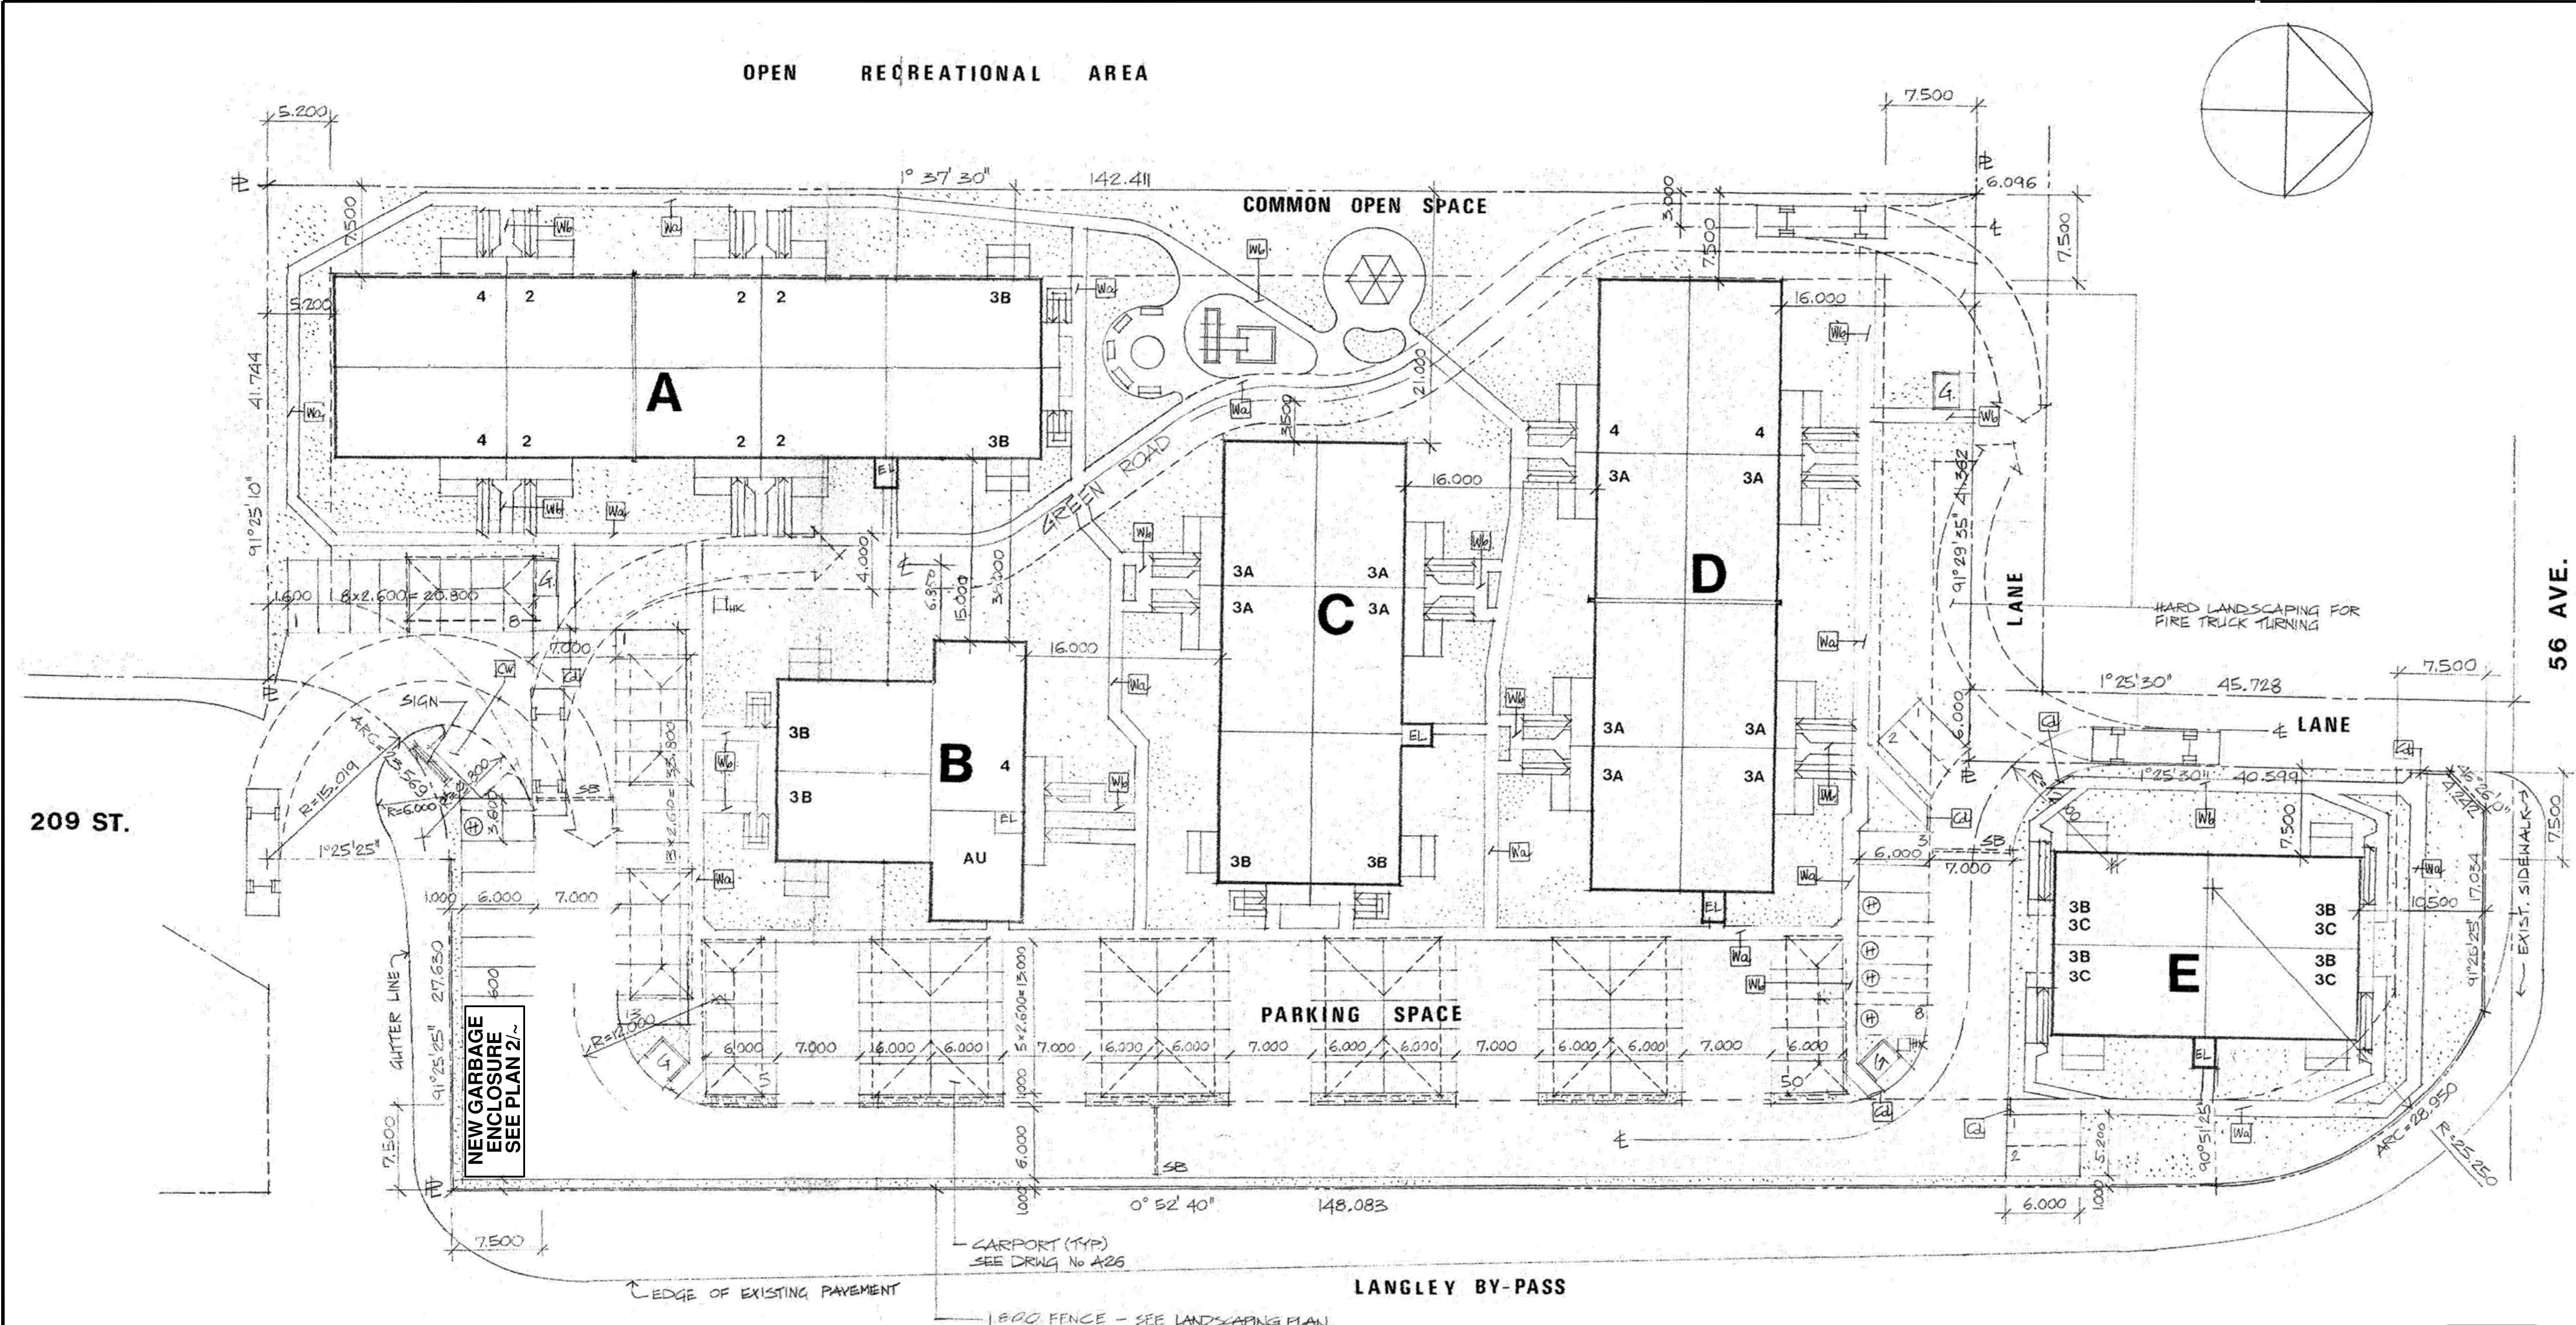

SITE PLAN
NO SCALE

1 LAYER ASPHALT SHINGLES (COLOUR TO MATCH CARPORT ROOF)
ROOFING PAPER
1/2" PLYWOOD SHEATHING
ROOF TRUSSES
PERFORATED CEILING

PRE-FINISHED METAL GLITTER
C/W RWL - COLOUR TO
MATCH CARPORTS

2x8 FASDA
COLOUR TO MATCH CARPORTS

SPLIT FACE CONCRETE BLOCK WALL
GREY OR CHARCOAL COLOUR

CHAIN LINK GATE


FRONT ELEVATION

3

DRAWING NOTES:
1. RWL INDICATES RAIN WATER LEADER.

PLAN AT GARBAGE ENCLOSURE

SCALE: 1/4"=1'-0"

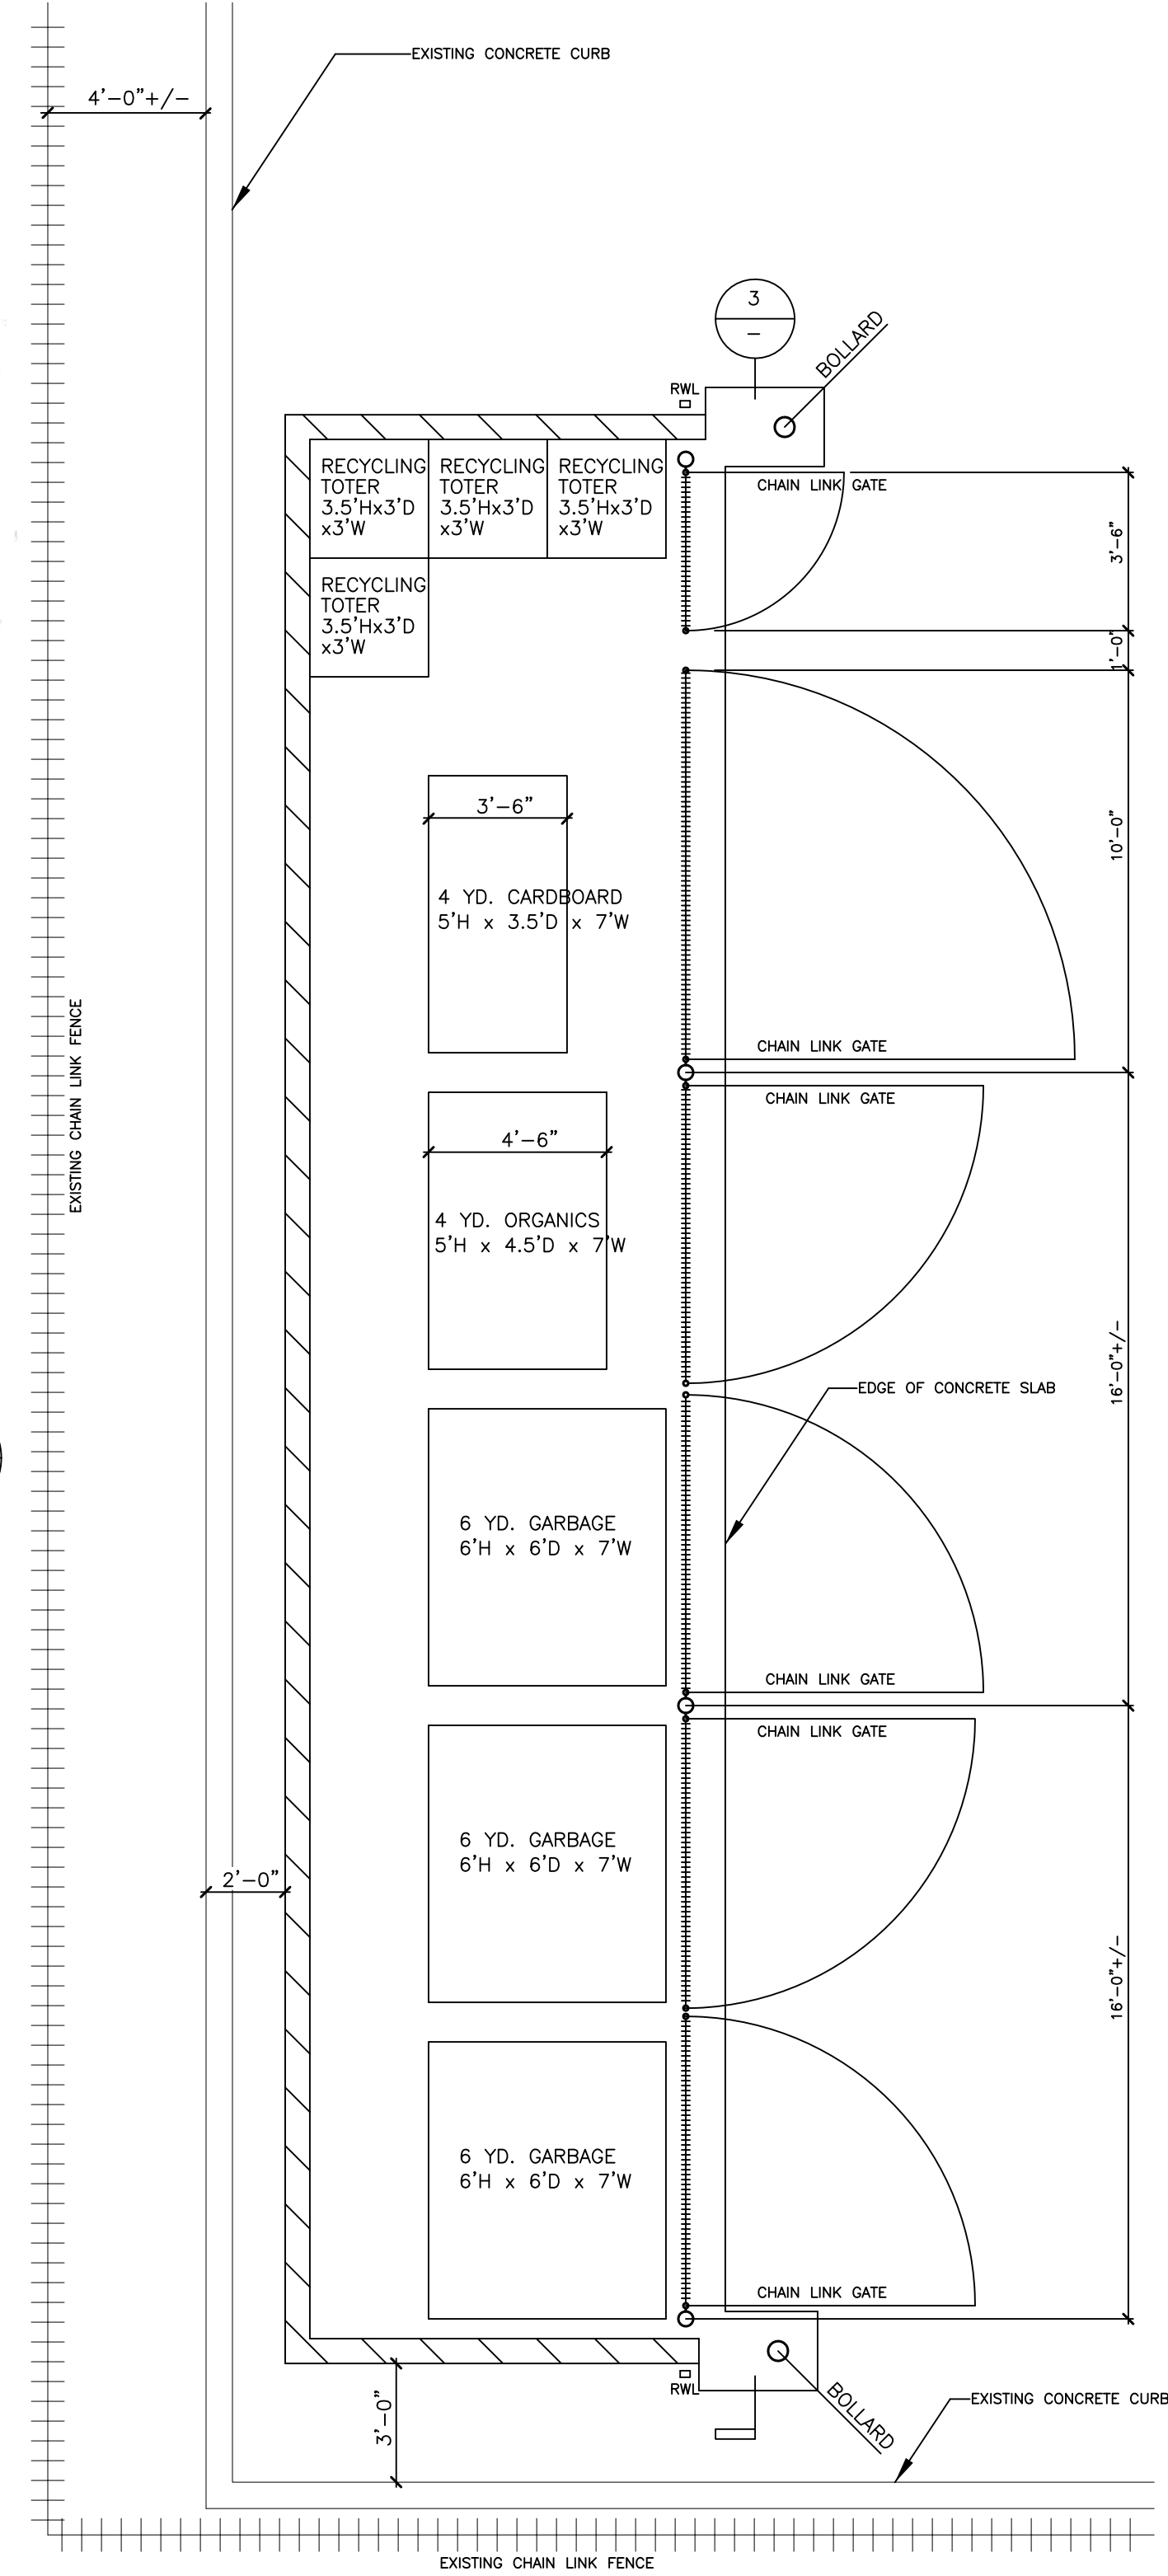

9601

NO.	DATE	REMARKS	DR.	CK.
	MAR. 25, 2022	FOR BUILDING PERMIT APP.	dk	db

CONSULTANT:

THIS DRAWING AS AN INSTRUMENT OF SERVICE, IS THE SOLE
PROPERTY OF KUNIMOTO ENGINEERING (1995) LIMITED AND MAY NOT
BE REPRODUCED, COPIED, DISTRIBUTED OR LOANED WITHOUT WRITTEN
PERMISSION.
ALL DESIGNS, CONCEPTS AND OTHER INFORMATION SHOWN ON THESE
DRAWINGS ARE FOR USE ON THIS PROJECT ONLY AND SHALL NOT
BE USED OTHERWISE WITHOUT WRITTEN PERMISSION OF
KUNIMOTO ENGINEERING (1995) LIMITED.

KUNIMOTO
ENGINEERING (1995) LIMITED
Consulting Structural Engineers

Suite 201 - 8678 Greenall Avenue
Burnaby, British Columbia, Canada V5J 3M6
Office: 604.298.5950 Fax: 604.677.5950
EGBC Permit to Practice No. 1001114

project title

KINSMEN GARDEN ESTATES
5525 209TH STREET
LANGLEY, B.C.

NEW GARBAGE ENCLOSURE

drawing title

SITE PLAN,
GARBAGE ENCLOSURE PLAN,
AND ELEVATION

designed dk 1/4"=1'-0" scale

drawn dk date

checked db MARCH 25, 2022 date

project no. 21-0702

page

A-1 OF 2

1 LAYER ASPHALT SHINGLES (COLOUR TO MATCH CARPORT ROOF)
ROOFING PAPER
1/2" PLYWOOD SHEATHING
ROOF TRUSSES
PERFORATED CEILING

PRE-FINISHED METAL GUTTER
C/W RWL - COLOUR TO
MATCH CARPORTS

SPLIT FACE CONCRETE BLOCK WALL
GREY OR CHARCOAL COLOUR

SOUTH (REAR) ELEVATION

1 LAYER ASPHALT SHINGLES (COLOUR TO MATCH CARPORT ROOF)
ROOFING PAPER
1/2" PLYWOOD SHEATHING
ROOF TRUSSES
PERFORATED CEILING

PRE-FINISHED METAL GUTTER
C/W RWL - COLOUR TO
MATCH CARPORTS

SPLIT FACE CONCRETE BLOCK WALL
GREY OR CHARCOAL COLOUR

BOLLARD

WEST (RIGHT SIDE) ELEVATION

1 LAYER ASPHALT SHINGLES (COLOUR TO MATCH CARPORT ROOF)
ROOFING PAPER
1/2" PLYWOOD SHEATHING
ROOF TRUSSES
PERFORATED CEILING

PRE-FINISHED METAL GUTTER
C/W RWL - COLOUR TO
MATCH CARPORTS

SPLIT FACE CONCRETE BLOCK WALL
GREY OR CHARCOAL COLOUR

CHAIN LINK GATE

NORTH (FRONT) ELEVATION

1 LAYER ASPHALT SHINGLES (COLOUR TO MATCH CARPORT ROOF)
ROOFING PAPER
1/2" PLYWOOD SHEATHING
ROOF TRUSSES
PERFORATED CEILING

PRE-FINISHED METAL GUTTER
C/W RWL - COLOUR TO
MATCH CARPORTS

SPLIT FACE CONCRETE BLOCK WALL
GREY OR CHARCOAL COLOUR

EAST (LEFT SIDE) ELEVATION

seal

NO.	DATE	REMARKS	DR.	CK.
-----	------	---------	-----	-----

CONSULTANT:

THIS DRAWING AS AN INSTRUMENT OF SERVICE, IS THE SOLE PROPERTY OF KUNIMOTO ENGINEERING (1995) LIMITED AND MAY NOT BE REPRODUCED, COPIED, DISTRIBUTED OR LOANED WITHOUT WRITTEN PERMISSION.

ALL DESIGNS, CONCEPTS AND OTHER INFORMATION SHOWN ON THESE DRAWINGS ARE FOR USE ON THIS PROJECT ONLY AND SHALL NOT BE USED OTHERWISE WITHOUT WRITTEN PERMISSION OF KUNIMOTO ENGINEERING (1995) LIMITED.

KUNIMOTO
ENGINEERING (1995) LIMITED
Consulting Structural Engineers

Suite 201 - 8678 Greenall Avenue
Burnaby, British Columbia, Canada V5J 3M6
Office: 604.298.5950 Fax: 604.677.5950
EGBC Permit to Practice No. 1001114

project title

KINSMEN GARDEN ESTATES
5525 209TH STREET
LANGLEY, B.C.

NEW GARBAGE ENCLOSURE

drawing title

ELEVATIONS

designed	scale
dk	3/8"=1'-0"

drawn	date
dk	

checked	date
deb	JUNE 27, 2022

project no.
21-0702

page