## 41 UNIT TOWNHOUSE DEVELOPMENT

### 19610-19648 55A AVE, LANGLEY



#### LIST OF DRAWINGS

A-1.0 PROJECT INDEX - CONTACTS LIST

A-1.1 CONTEXT PLAN - PROJECT STATISTICS

A-1.2 AERIAL MAP -CONTEXT PHOTOS

A-1.3 SITE PLAN

A-1.4 PERSPECTIVE VIEW FROM 55A AVE

1-1.5 COLOURED ELEVATIONS

A-1.6 EXTERIOR FINISH

A-2.1a FLOOR PLANS - BLOCK 1 (1ST & 2ND FLOORS)

A-2.1b FLOOR PLANS - BLOCK 1 (3RD FLOOR & ROOF PLAN)

A-2.2a FLOOR PLANS - BLOCKS 2-3 (1ST & 2ND FLOORS)

A-2.2b FLOOR PLANS - BLOCKS 2-3 (3RD FLOOR & ROOF PLAN)
A-2.3a FLOOR PLANS - BLOCKS 4-5-6-7 (1ST & 2ND FLOORS)

A-2.3b FLOOR PLANS - BLOCKS 4-5-6-7 (3RD FLOOR & ROOF PLAN)

A-3.1a ELEVATIONS (SOUTH & EAST)- BLOCK 1

A-3.1b ELEVATIONS (NORTH & WEST) - BLOCK 1

A-3.2a ELEVATIONS (NORTH) - BLOCKS 2-3

A-3.2b ELEVATIONS (EAST & SOUTH) - BLOCKS 2-3

A-3.3a ELEVATIONS (SOUTH) - BLOCKS 4-5-6-7

A-3.3b ELEVATIONS (WEST & NORTH) - BLOCKS 4-5-6-7

A-4.1 BLOCK 1 SECTIONS

A-4.2 BLOCKS 2-3 SECTIONS

A-4.3 BLOCKS 4-5-6-7 SECTIONS

A-5.1 DESIGN RATIONALE - SITE CHARACTERISTICS
AND CONTEXT-URBAN DESIGN, FORM AND CHARACTER

A-5.2 DESIGN RATIONALE - SUSTAINABILITY AND

GREEN MEASURES - CPTED

L1 LANDSCAPE PLAN

L2 PLANTING PLAN

.3 LANDSCAPE DETAILS

### CONTACT LIST:

OWNER:

LEONE HOMES INC. 238-13986 CAMBIE ROAD RICHMOND , B.C. V6V 2K3 TEL: 604 418 8678

#### ARCHITECT:

F. ADAB ARCHITECTS INC. 130 - 1000 ROOSEVELT CRESCENT

NORTH VANCOUVER, B.C. V7P 3R4 TEL: 604 987 3003

#### SURVEYOR:

GREWAL & ASSOCIATES. 204-15299, 68TH AVE.

SURREY, B.C. V3S 2C1 TEL: 604 597 8567

#### CIVIL ENGINEER:

CENTRAS ENGINEERING LTD 216-2630 CROYDON DR.

SURREY, B.C. V3S 6T3 TEL: 604 782 6927

#### LANDSCAPE ARCHITECT:

PMG LANDSCAPE ARCHITECTS

C100-4185 STILL CREEK DRIVE, BURNABY, B.C. V5C 6G9 TEL: 604 297 0011




### F. ADAB ARCHITECTS INC.

#130-1000 ROOSEVELT CRESCENT NORTH VANCOUVER, BC V7P 3R4 TEL: (604) 987-3003 FAX: (604) 987-3033 E-MAIL: mfa@multigonfadab.com

This drawing, on instrument of service, is the property of F. Adob, Architect Inc. and may not be reproduced without his permission. All information shown on the drawing is for the use of this specific project only and will not be used otherwise without written permission from this office.

Contractors will verify and be responsible for all dimensions on the job. This office will be informed of any discrepancies and variations shown on drawing.

These design documents are prepared solely for the use be the party with whom the design professional has entered into a contract and there are no representations of any kind made by the design professional to any party with whom the design professional has not entered into a conctract.

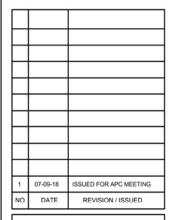

#### PROJECT TITLE:

41 UNIT TOWNHOUSE DEVELOPMENT

19610-19648 55A AVENUE, LANGLEY

FOR:

LEONE HOMES INC. 238 - 13986 CAMBIE ROAD. RICHMOND, B.C. V6V 2K3

DRAWING TITLE:

COVER PAGE CONTACT LIST/INDEX

DATE:	OCT 2017	SHEET NO:
SCALE:	NTS.	
DESIGN:	A.A.	1 1 1 0
DRAWN:	A.A.	] A-1.0
PROJECT N	O: 1803	7

#### PROJECT STATISTICS

#### **CIVIC ADDRESS:**

19610, 19618/19626, 19630/19632,19638, 196480/19650, 55A AVENUE, LANGLEY, BC.

#### **LEGAL DESCRIPTION:**

LOT 112, PLAN 38427, LOT 2 OF STRATA PLAN LMS41, LOT 2 OF STRATA PLAN LMS28 LOT 3 PLAN 84735 AND LOT 1 OF STRATA PLAN LMS139 ALL OF SECTION 3, TOWNSHIP 8

#### LOT AREA:

ORIGINAL LOT AREA: 54,334.7 SQ.FT.= 5047.7 SQ.M.=1.247 ACRES LAND DEDICATED FOR NEW LANE: 3370 SQ.FT. = 313 SQ.M. LAND PURCHASED FROM CITY: 6153 SQ.FT. = 571.6 SQ.M.

NEW LOT AREA: 57,161 SQ.FT. = 5310.2 SQ.M. = 1.312 ACRES

#### ZONING:

**EXISTING: RS1-SINGLE FAMILY RESIDENTIAL** 

PROPOSED: CD

#### LOT COVERAGE:

PROVIDED: 27,617 / 57,161 = 48%

#### FLOOR AREA:

PROVIDED: BLOCK 1: 13,336 SQ.FT. = 1,238.96 SQ.M.

BLOCKS 2-3 : 8,916 SQ.FT. = 828.32 SQ.M. BLOCKS 4-5-6-7 : 8,103 SQ.FT. = 752.79 SQ.M

TOTAL: 63,580 SQ.FT. = 5,906.78 SQ.M.

#### FAR:

PROVIDED: 63,580 / 57,161 = 1.11

NO. OF UNITS: 41

#### DENSITY:

PROPOSED: 31.2 UNIT / ACRE

### **BUILDING HEIGHT:**

ALLOWED: 3 STORYS PROVIDED: 3 STORYS

### **SETBACKS:**

PROVIDED: NORTH PL. : AVERAGE : 10'-0"

SOUTH PL.: AVERAGE: 32'-3"
WEST PL.: AVERAGE: 10'-0"
EAST PL.: AVERAGE: 10'-0"

#### **PARKING:**


REQUIRED: 2 STALLS / TOWNHOUSE: 82 STALLS


VISITORS : 0.2 / UNIT = 8.2

PROVIDED: 2 STALLS / TOWNHOUSE: 82 STALLS

VISITORS : 8



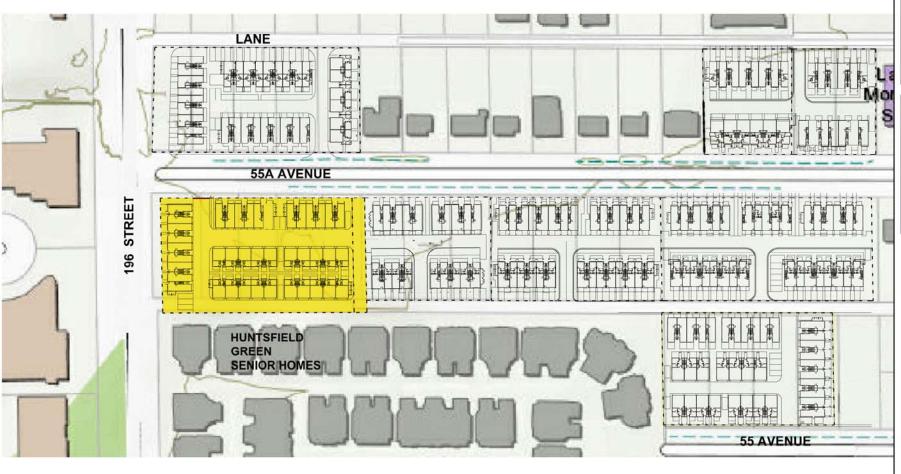

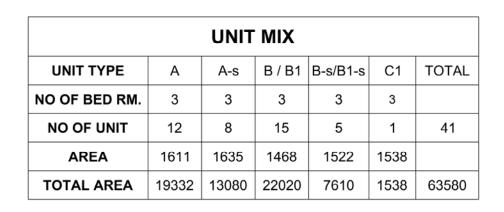



### F. ADAB ARCHITECTS INC.

#130-1000 ROOSEVELT CRESCENT NORTH VANCOUVER, BC V7P 3R4 TEL: (604) 987-3003 FAX: (604) 987-3033 E-MAIL: mfa@multigonfadab.com

s drawing, an instrument of service, is the property of Adab, Architect Inc. and may not be reproduced without permission. All information shown on the drawing is the use of this specific project only and will not be ad otherwise without written permission from this office.

Contractors will verify and be responsible for all dimensions on the job. This office will be informed of any discrepancies and variations shown on drawing.

These design documents are prepared solely for the use by the party with whom the design professional has entered into a contract and there are no representations of any kind made by the design professional to any party with whom the design professional has not entered into a conctract.



#### PROJECT TITLE:

#### 41 UNIT TOWNHOUSE DEVELOPMENT 19610-19648

55A AVENUE, LANGLEY

FOR:

#### LEONE HOMES INC. 238 - 13986 CAMBIE ROAD.

RICHMOND, B.C. V6V 2K3

DRAWING TITLE:

STATISTICS -CONTEXT PLAN

DATE:	OCT 2017	SHEET NO:
SCALE:	NTS.	
DESIGN:	A.A.	
DRAWN:	A.A.	] <b>A</b> -1.1
PROJECT N	O: 1803	7





1





2





4



### F. ADAB ARCHITECTS INC.

#130-1000 ROOSEVELT CRESCENT NORTH VANCOUVER, BC V7P 3R4 TEL: (604) 987-3003 FAX: (604) 987-3033 E-MAIL: mfa@multigonfadab.com

This drawing, an instrument of service, is the property of F. Adob, Architect Inc. and may not be reproduced without his permission. All information shown on the drawing is for the use of this specific project only and will not be used otherwise without written permission from this office.

Contractors will verify and be responsible for all dimensions on the job. This office will be informed of any discrepancies and variations shown on drawing.

These design documents are prepared solely for the use by the party with whom the design professional has entered into a controct and there are no representations of any kind made by the design professional to any party with whom the design professional has not entered into a conctract.

	1	07-09-18	ISSUED FOR APC MEETING
	NO.	DATE	REVISION / ISSUED

PROJECT TITLE:

#### 41 UNIT TOWNHOUSE DEVELOPMENT 19610-19648

55A AVENUE, LANGLEY

FOR


#### LEONE HOMES INC.

238 - 13986 CAMBIE ROAD. RICHMOND, B.C. V6V 2K3


DRAWING TITLE:

AERIAL MAP CONTEXT PHOTOS

DATE:	OCT 2017	SHEET NO:
SCALE:	N/A	
DESIGN:	A.A.	1 1 1 2
DRAWN:	A.A.	] A-1.2
PROJECT N	O: 1803	

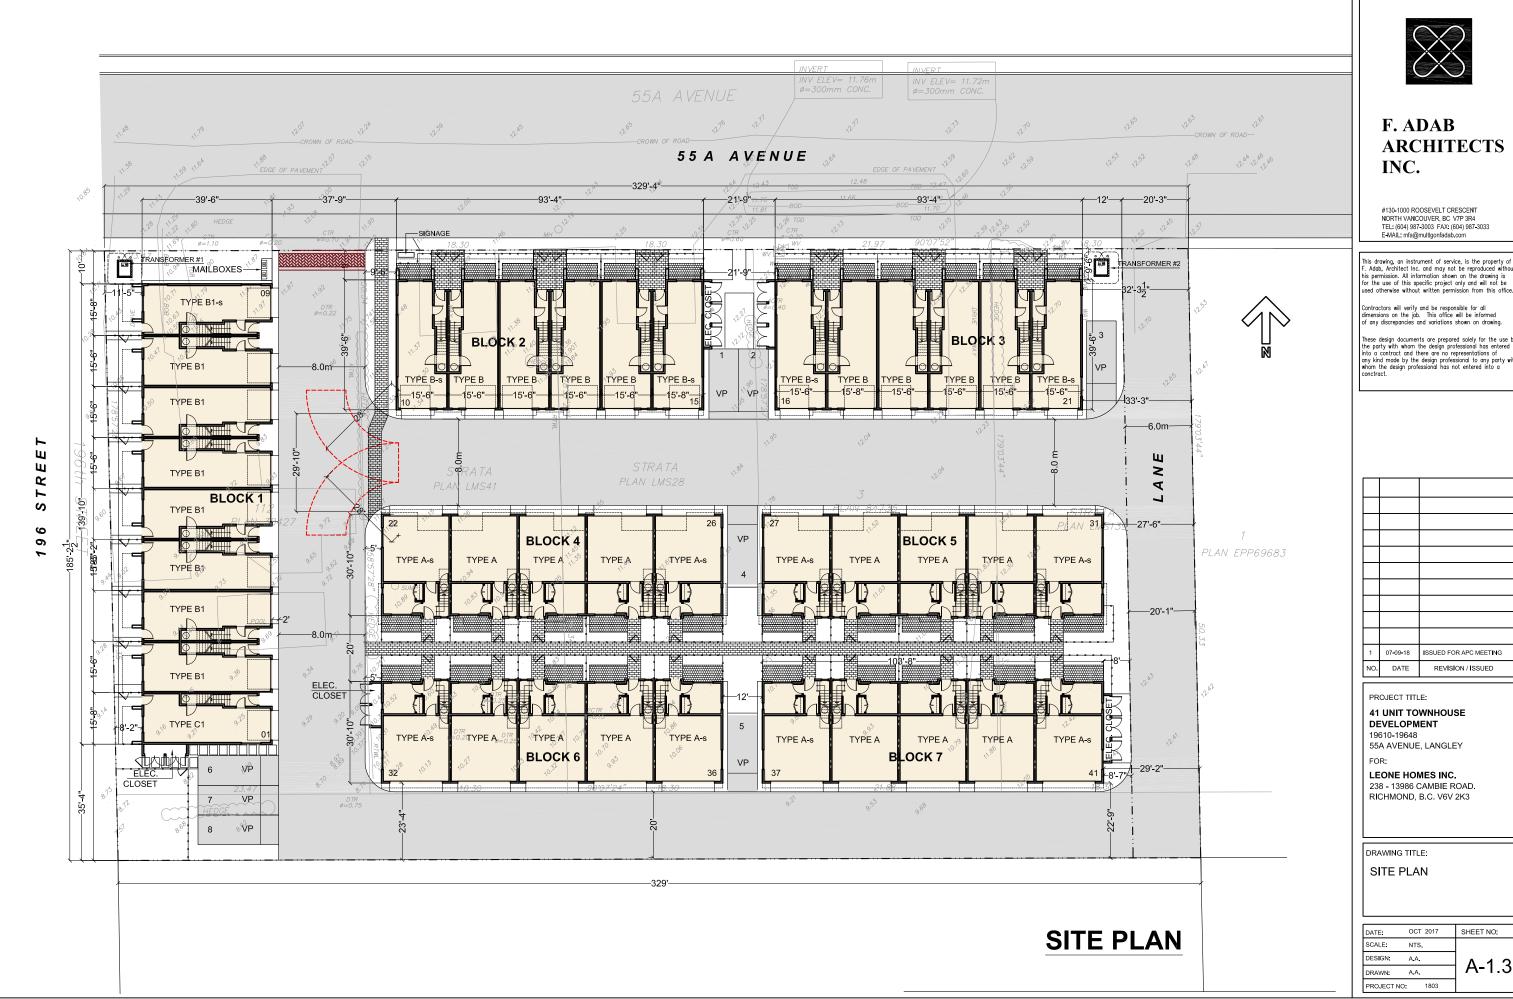

# **ARCHITECTS**

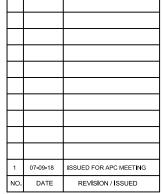

DRAWN:	A.A.	A-1.3
DESIGN:	A.A.	A 4 9
SCALE:	NTS.	
DATE:	OCT 2017	SHEET NO:



PERSPECTIVE VIEW FROM 55A AVENUE



### F. ADAB **ARCHITECTS** INC.

#130-1000 ROOSEVELT CRESCENT NORTH VANCOUVER, BC V7P 3R4 TEL: (604) 987-3003 FAX: (604) 987-3033 E-MAIL: mfa@multlgonfadab.com

This drawing, an instrument of service, is the property of F. Adab, Architect Inc. and may not be reproduced without his permission. All information shown on the drawing is for the use of this specific project only and will not be used otherwise without written permission from this office

These design documents are prepared solely for the use be the party with whom the design professional has entered into a contract and there are no representations of any kind made by the design professional to any party with whom the design professional has not entered into a conctract.

	1	07-09-18	ISSUED FOR APC MEETING
	NO.	DATE	REVISION / ISSUED

PROJECT TITLE:

#### 41 UNIT TOWNHOUSE DEVELOPMENT

19610-19648 55A AVENUE, LANGLEY

FOR:

LEONE HOMES INC. 238 - 13986 CAMBIE ROAD. RICHMOND, B.C. V6V 2K3

DRAWING TITLE:

PERSPECTIVE VIEW FROM 55A AVENUE

DATE:	OCT 2017	SHEET NO:
SCALE:	N/A	
DESIGN:	A.A.	_ ^
DRAWN:	A.A.	] <b>A-</b> I.4
000.5071	1000	7



**BLOCKS 4-5 NORTH ELEVATION** 



**BLOCKS 4-6 WEST ELEVATION** 



#130-1000 ROOSEVELT CRESCENT NORTH VANCOUVER, BC V7P 3R4 TEL: (604) 987-3003 FAX: (604) 987-3033 E-MAIL: mfa@multigonfadab.com

This drawing, an instrument of service, is the property of F. Adab, Architect Inc. and may not be reproduced without his permission. All information shown on the drawing is for the use of this specific project only and will not be used otherwise without written permission from this office.

Contractors will verify and be responsible for all dimensions on the job. This office will be informed of any discrepancies and variations shown on drawing.

These design documents are prepared solely for the use by the party with whom the design professional has entered into a contract and there are no representations of any kind made by the design professional to any party with whom the design professional has not entered into a conctract.

1	07-09-18	ISSUED FOR APC MEETING
NO.	DATE	REVISION / ISSUED

PROJECT TITLE:

# **41 UNIT TOWNHOUSE DEVELOPMENT**19610-19648

55A AVENUE, LANGLEY

FOR:

#### LEONE HOMES INC.

238 - 13986 CAMBIE ROAD. RICHMOND, B.C. V6V 2K3

DRAWING TITLE:

COLOURED ELEVATIONS

DATE:	OCT 2017	SHEET NO:
SCALE:	NTS.	
DESIGN:	A.A.	A 1
DRAWN:	A.A.	<del>A-</del> I.5
PROJECT NO	D: 1803	

### **Exterior Finishes and Colour**

The selection of the exterior finishes is based on enhanced durability / longevity of the construction materials as part of a sustainable approach.

Emphasis is given on rich urban elements with stucco and brick being the dominant exposing material. Prefabricated hardy panels are used around the window frames and hardy siding between the frames.

Widows and railings are black resulting in further contrast between the exterior finishing materials.




**EAST ELEVATION - BLOCK 1** 

### **EXTERIOR FINISHES**



BRICK VENEER
CHARCOAL KLAYCOAT
BY IXL

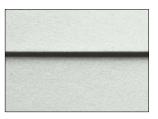


HARDIE PANEL
ARCTIC WHITE SMOOTH
BY JAMES HARDIE



HARDIE LAP SIDING
PEARL GRAY SMOOTH
BY JAMES HARDIE



STUCCO PAINT CHELSEA GRAY HC-168 BY BENJAMIN MOORE

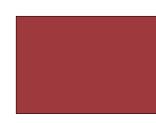

ENTRY DOOR PAINT LYONS RED CC-68 BY BENJAMIN MOORE



GARAGE DOOR PAINT CALM OC-22 BY BENJAMIN MOORE



PVC SIDING CARAMEL ZEBRAWOOD REF #9 BY SAGIPER




### F. ADAB ARCHITECTS INC.

#130-1000 ROOSEVELT CRESCENT NORTH VANCOUVER, BC V7P 3R4 TEL: (604) 987-3003 FAX: (604) 987-3033 E-MAIL: mfa@multlgonfadab.com

This drawing, an instrument of service, is the property of F. Adob, Architect Inc. and may not be reproduced without his permission. All information shown on the drawing is for the use of this specific project only and will not be used otherwise without written permission from this office.

Contractors will verify and be responsible for all dimensions on the job. This office will be informed of any discrepancies and variations shown on drawing.

These design documents are prepared solely for the use be the party with whom the design professional has entered into a controct and there are no representations of any kind made by the design professional to any party with whom the design professional has not entered into a conctract.

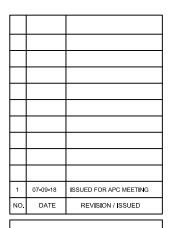

PROJECT TITLE:

#### 41 UNIT TOWNHOUSE DEVELOPMENT 19610-19648

55A AVENUE, LANGLEY

FOR:


#### LEONE HOMES INC. 238 - 13986 CAMBIE ROAD.


RICHMOND, B.C. V6V 2K3

DRAWING TITLE:

EXTERIOR FINISH

DATE:	OCT 2017	SHEET NO:
SCALE:	NTS.	
DESIGN:	A.A.	1 1 1 6
DRAWN:	A.A.	_ A-1.6

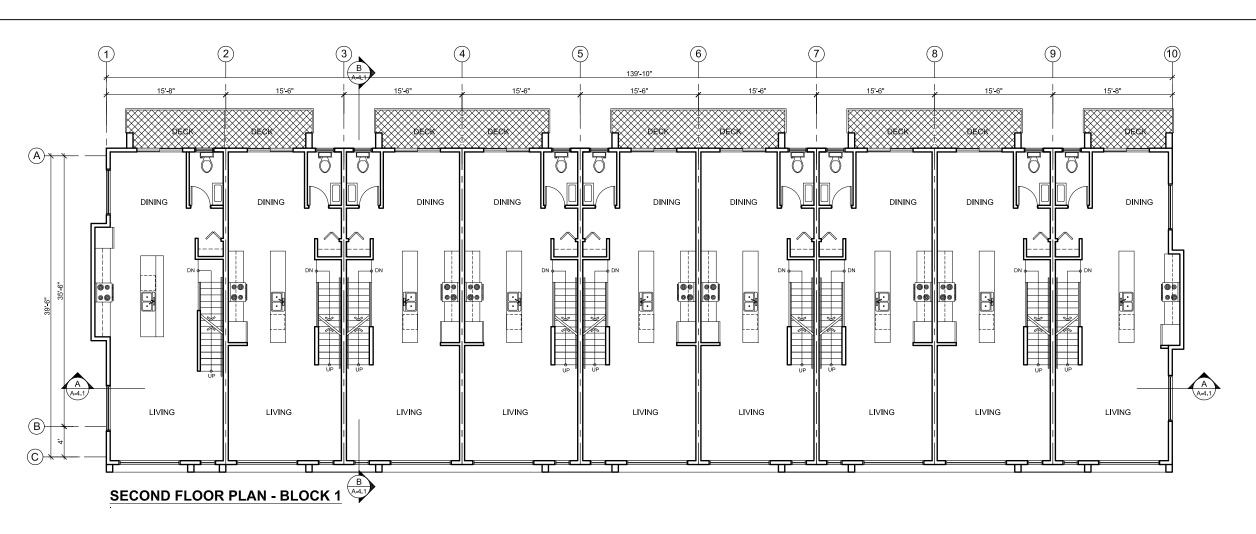

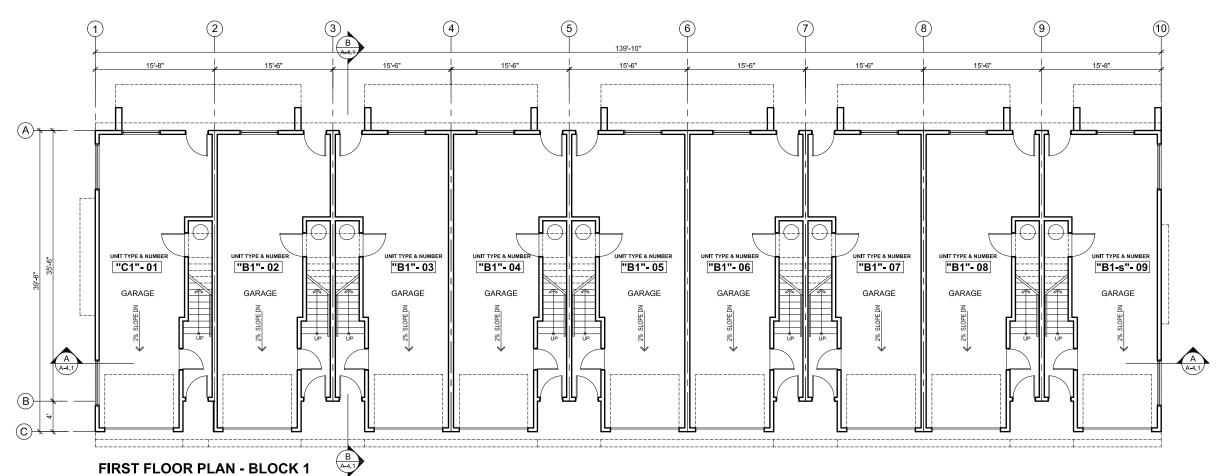




#130-1000 ROOSEVELT CRESCENT NORTH VANCOUVER, BC V7P 3R4 TEL: (604) 987-3003 FAX: (604) 987-3033 E-MAIL: mfa@multigonfadab.com

This drawing, an instrument of service, is the property of F. Adab, Architect Inc. and may not be reproduced without his permission. All information shown on the drawing is for the use of this specific project only and will not be used otherwise without written permission from this office.

Contractors will verify and be responsible for all dimensions on the job. This office will be informed of any discrepancies and variations shown on drawing.

These design documents are prepared solely for the use by the party with whom the design professional has entered into a contract and there are no representations of any kind made by the design professional to any party with whom the design professional has not entered into a conctract.

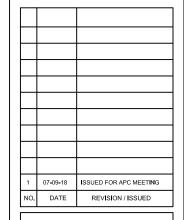

PROJECT TITLE:

### 41 UNIT TOWNHOUSE DEVELOPMENT

19610-19648 55A AVENUE, LANGLEY


LEONE HOME INC.

238 13986 CAMBIE ROAD. RICHMOND, B.C. V6V 2K3

DRAWING TITLE:

BLOCK 1 FIRST & SECOND FLOOR PLANS

DATE:	OCT 2017	SHEET NO:
SCALE:	NTS.	
DESIGN:	A.A.	A 2 1 a
DRAWN:	A.A.	A-2.18
PROJECT NO	1803	

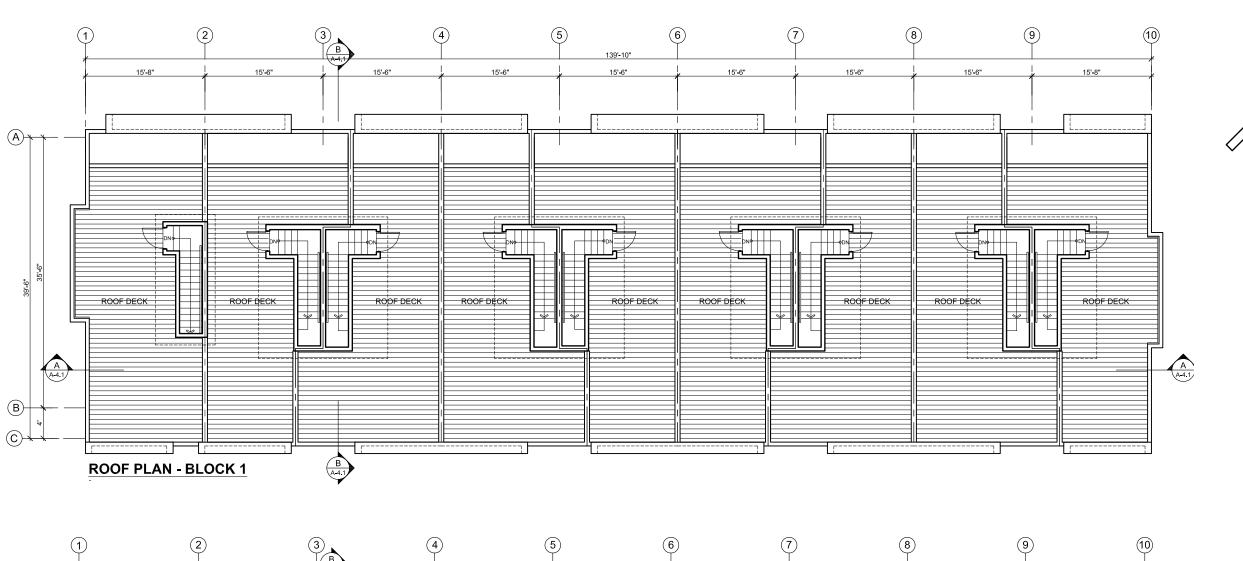




#130-1000 ROOSEVELT CRESCENT NORTH VANCOUVER, BC V7P 3R4 TEL: (604) 987-3003 FAX: (604) 987-3033 E-MAIL: mfa@multigonfadab.com

This drawing, an instrument of service, is the property of F. Adab, Architect Inc. and may not be reproduced without his permission. All information shown on the drawing is for the use of this specific project only and will not be used otherwise without written permission from this office.

Contractors will verify and be responsible for all dimensions on the job. This office will be informed of any discrepancies and variations shown on drawing.

These design documents are prepared solely for the use by the party with whom the design professional has entered into a contract and there are no representations of any kind made by the design professional to any party with whom the design professional has not entered into a conctract.

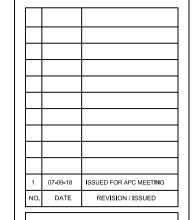

PROJECT TITLE:

### 41 UNIT TOWNHOUSE DEVELOPMENT

19610-19648 55A AVENUE, LANGLEY

FOR:


#### LEONE HOME INC.


238 13986 CAMBIE ROAD. RICHMOND, B.C. V6V 2K3


DRAWING TITLE:

BLOCK 1 THIRD FLOOR AND ROOF PLANS

DATE:	OCT 2017	SHEET NO:
SCALE:	NTS.	
DESIGN:	A.A.	A 2 1 L
DRAWN:	A.A.	<del>      -</del>
PROJECT NO	1803	

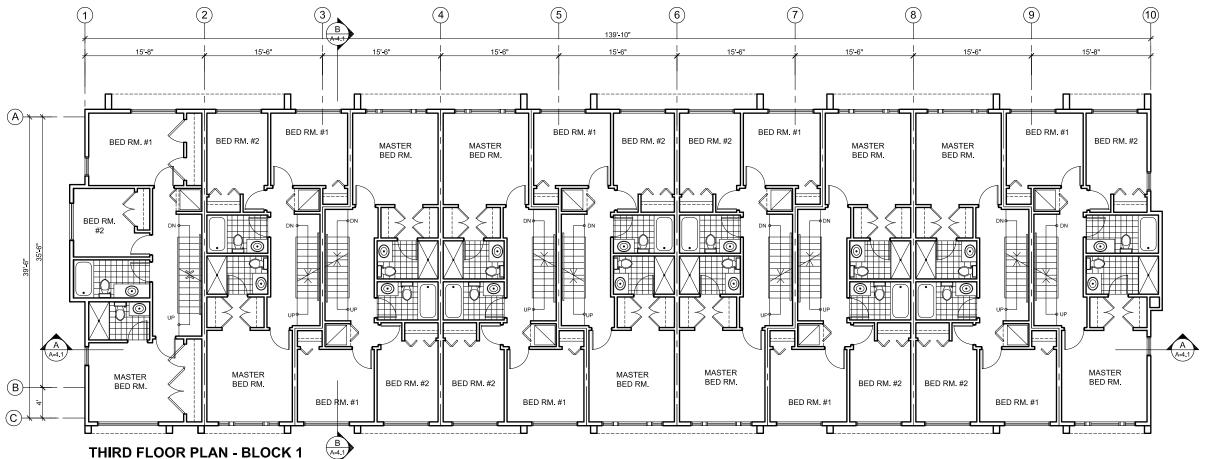

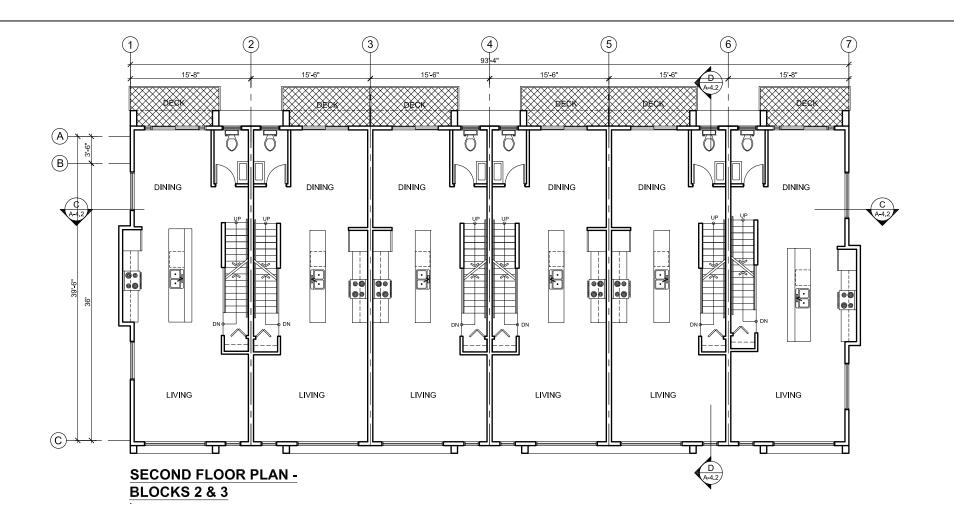

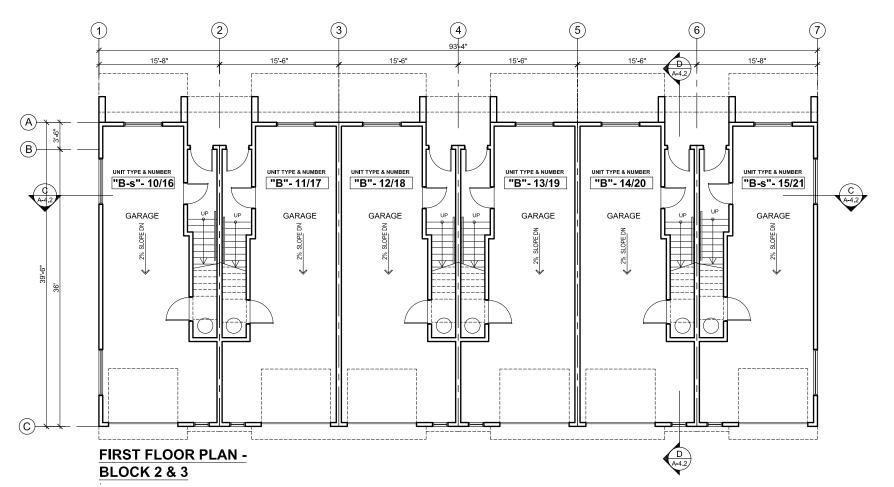




#130-1000 ROOSEVELT CRESCENT NORTH VANCOUVER, BC V7P 3R4 TEL: (604) 987-3003 FAX: (604) 987-3033 E-MAIL: mfa@multigonfadab.com

This drawing, an instrument of service, is the property of F. Adab, Architect Inc. and may not be reproduced without his permission. All information shown on the drawing is for the use of this specific project only and will not be used otherwise without written permission from this office.

Contractors will verify and be responsible for all dimensions on the job. This office will be informed of any discrepancies and variations shown on drawing.

These design documents are prepared solely for the use by the party with whom the design professional has entered into a contract and there are no representations of any kind made by the design professional to any party with whom the design professional has not entered into a conctract.

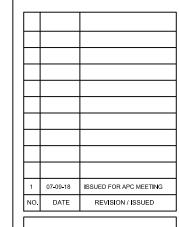

### PROJECT TITLE:

41 UNIT TOWNHOUSE DEVELOPMENT

19610-19648 55A AVENUE, LANGLEY


OR:


LEONE HOMES INC. 238 - 13986 CAMBIE ROAD. RICHMOND, B.C. V6V 2K3

DRAWING TITLE:

BLOCKS 2 & 3 FIRST & SECOND FLOOR PLANS

DATE:	OCT 2017	SHEET NO:
SCALE:	NTS.	
DESIGN:	A.A.	$]$ $\wedge$ $\circ$ $\circ$
DRAWN:	A.A.	] <b>H-</b> Z.Z8
PROJECT NO	D: 1803	1

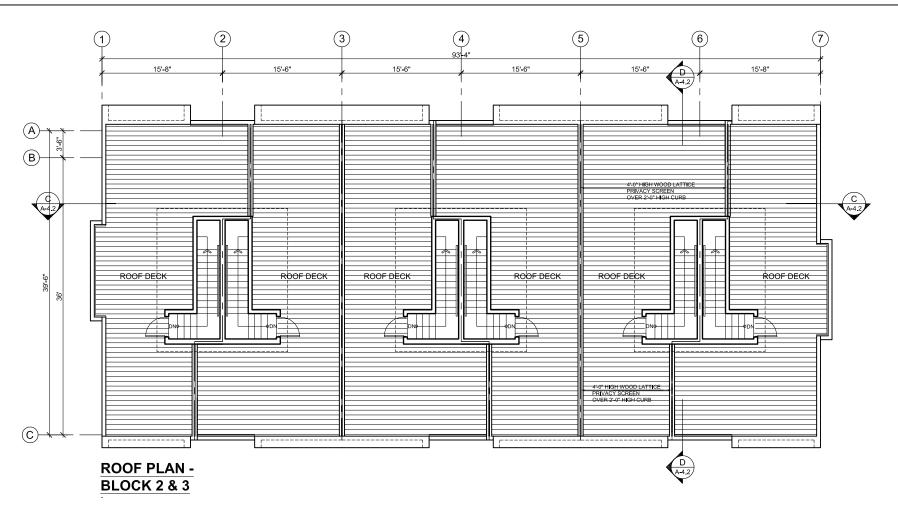

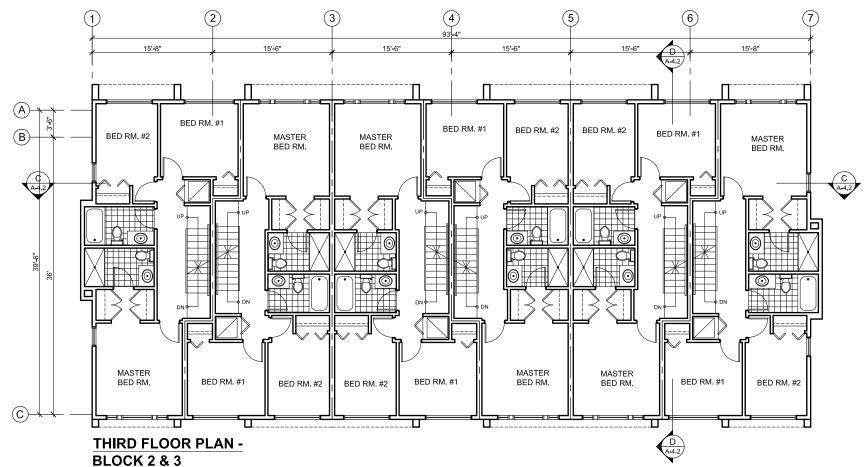




#130-1000 ROOSEVELT CRESCENT NORTH VANCOUVER, BC V7P 3R4 TEL: (604) 987-3003 FAX: (604) 987-3033 E-MAIL: mfa@multlgonfadab.com

This drawing, on instrument of service, is the property of F. Adab, Architect Inc. and may not be reproduced without his permission. All information shown on the drawing is for the use of this specific project only and will not be used otherwise without written permission from this office.

Contractors will verify and be responsible for all dimensions on the job. This office will be informed of any discrepancies and variations shown on drawing.

These design documents are prepared solely for the use by the party with whom the design professional has entered into a controct and there are no representations of any kind made by the design professional to any party with whom the design professional has not entered into a conctract.

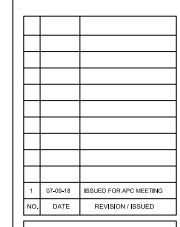

PROJECT TITLE:

41 UNIT TOWNHOUSE DEVELOPMENT

19610-19648 55A AVENUE, LANGLEY


FOR:

LEONE HOMES INC. 238 - 13986 CAMBIE ROAD. RICHMOND, B.C. V6V 2K3

DRAWING TITLE:

BLOCKS 2 & 3 THRID FLOOR AND ROOF PLANS

DATE:	OCT 2017	SHEET NO:
SCALE:	NTS.	
DESIGN:	A.A.	$\begin{bmatrix} 1 & 2 & 2 & 2 & 2 & 2 & 2 & 2 & 2 & 2 &$
DRAWN:	A.A.	] <b>A-</b> Z.ZQ
PROJECT N	O: 1803	

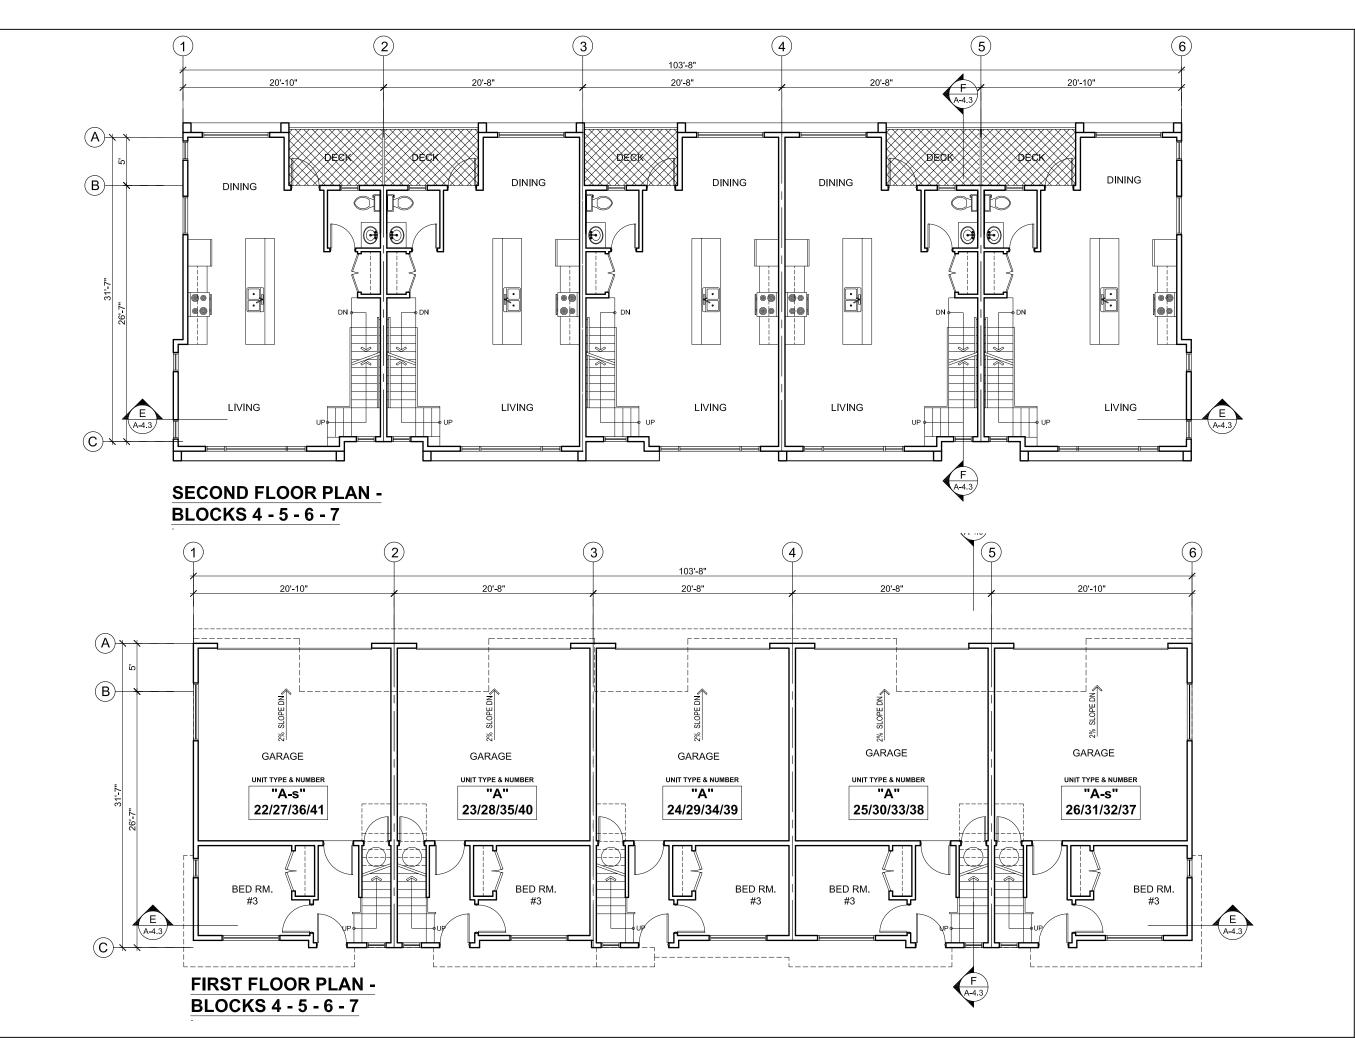




#130-1000 ROOSEVELT CRESCENT NORTH VANCOUVER, BC V7P 3R4 TEL: (604) 987-3003 FAX: (604) 987-3033

This drawing, an instrument of service, is the property of F. Adab, Architect Inc. and may not be reproduced withou his permission. All information shown on the drawing is for the use of this specific project only and will not be used otherwise without written permission from this office

ontractors will verify and be responsible for all imensions on the job. This office will be informed f any discrepancies and variations shown on drawing

These design documents are prepared solely for the use by the party with whom the design professional has entered into a contract and there are no representations of any kind made by the design professional to any party with whom the design professional has not entered into a conctract.

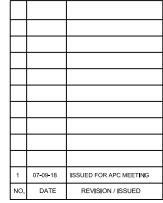

### PROJECT TITLE:

### 41 UNIT TOWNHOUSE DEVELOPMENT

19610 - 19648 55A AVENUE, LANGLEY

FOR:


#### LEONE HOMES INC.

238 - 13986 CAMBIE ROAD. RICHMOND, B.C. V6V 2K3

#### DRAWING TITLE:

BLOCKS 4-5-6-7 TYP. FIRST & SECOND FLOOR PLANS

DATE:	OCT 2017	SHEET NO:
SCALE:	NTS.	
DESIGN:	A.A.	A 2 2
DRAWN:	A.A.	H-2.38
PROJECT NO	1803	

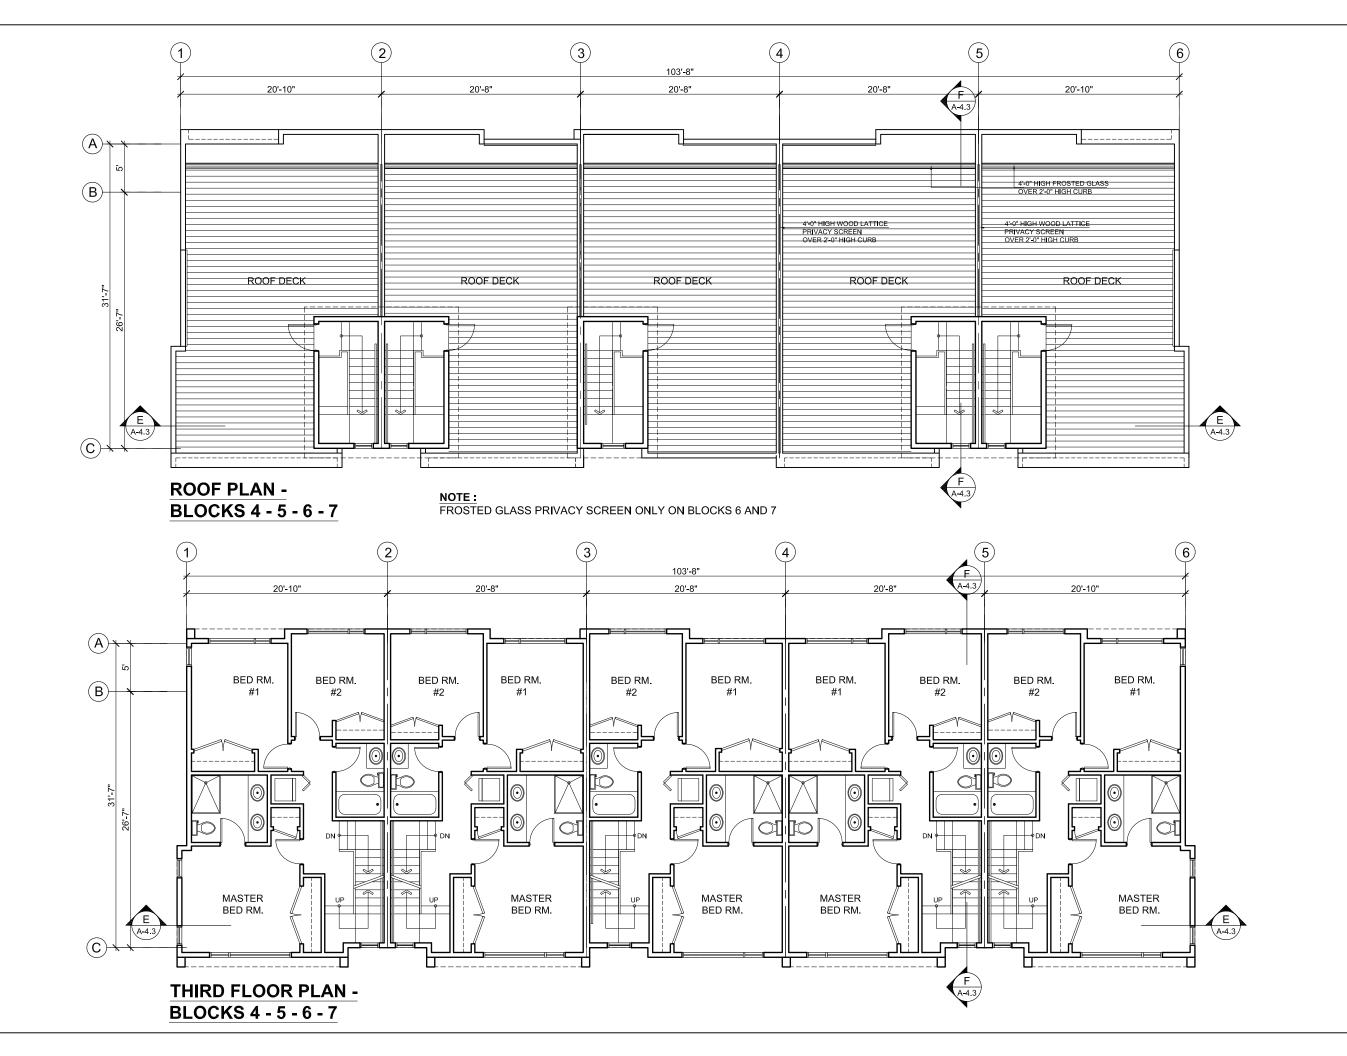




#130-1000 ROOSEVELT CRESCENT NORTH VANCOUVER, BC V7P 3R4 TEL: (604) 987-3003 FAX: (604) 987-3033 E-MAIL: mfa@multlgonfadab.com

This drawing, an instrument of service, is the property of F. Adab, Architect Inc. and may not be reproduced without his permission. All informations shown on the drawing is for the use of this specific project only and will not be used otherwise without written permission from this office.

Contractors will verify and be responsible for all dimensions on the job. This office will be informed of any discrepancies and variations shown on drawing.

These design documents are prepared solely for the use by the party with whom the design professional has entered into a contract and there are no representations of any kind made by the design professional to any party with whom the design professional has not entered into a conctract.

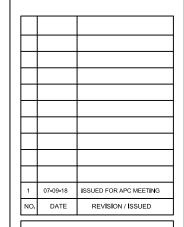

PROJECT TITLE:

### 41 UNIT TOWNHOUSE DEVELOPMENT

19610 - 19648 55A AVENUE, LANGLEY

#### LEONE HOMES INC.

238 - 13986 CAMBIE ROAD. RICHMOND, B.C. V6V 2K3

DRAWING TITLE:

BLOCKS 4-5-6-7 TYP. THIRD FLOOR AND ROOF PLANS

DATE:	OCT 2017	SHEET NO:
SCALE:	NTS.	
DESIGN:	A.A.	
DRAWN:	A.A.	_H-Z.3D
PROJECT N	O: 1803	

### (C) $\bigcirc$ $\bigcirc$ B 39'-6" 35'-6" TOP OF PARAPET, -[8] 6 TOP OF RAILING \_\_5 TOP OF ROOF \_\_3 THIRD FLR -[8] SECOND FLR \_2 FIRST FLR

**SOUTH ELEVATION - BLOCK 1** 

### **EXTERIOR FINISHES**

BRICK: CHARCOAL KLAYCOAT BY IXL HARDIE SIDING: PEARL GRAY SMOOTH BY JAMES HARDIE HARDIE PANEL: 3 ARCTIC WHITE SMOOTH BY JAMES HARDIE STUCCO -**CHELSEA GRAY HC-168** BY BENJAMINE MOORE **GLASS & METAL RAILING** 6 PRIVACY SCREEN - WOOD LATTICE **PRIVACY SCREEN - FROSTED GLASS** 6" HORIZONTAL SIDING -8

PVC / CARAMEL ZEBRAWOOD REF #9 BY SAGIPER



### F. ADAB **ARCHITECTS** INC.

#130-1000 ROOSEVELT CRESCENT NORTH VANCOUVER, BC V7P 3R4 TEL: (604) 987-3003 FAX: (604) 987-3033 E-MAIL: mfa@multigonfadab.com

This drawing, an instrument of service, is the property of F. Adab, Architect Inc. and may not be reproduced without his permission. All information shown on the drawing is for the use of this specific project only and will not be used otherwise without written permission from this office.

These design documents are prepared solely for the use the party with whom the design professional has entered into a contract and there are no representations of any kind made by the design professional to any party withom the design professional has not entered into a conctract.



**EAST ELEVATION - BLOCK 1** 

1	07-09-18	ISSUED FOR APC MEETING
NO.	DATE	REVISION / ISSUED

PROJECT TITLE:

#### 41 UNIT TOWNHOUSE DEVELOPMENT

19610-19648 55A AVENUE, LANGLEY

### LEONE HOMES INC.

238 - 13986 CAMBIE ROAD. RICHMOND, B.C. V6V 2K3

DRAWING TITLE:

BLOCK 1 **ELEVATIONS** 

DATE:	APR 2018	SHEET NO:
SCALE:	NTS.	
DESIGN:	A.A.	\ 2.4a
DRAWN:	A.A.	¬А-э. та
PROJECT NO	): 1803	


#### 

5

**—**3

8

\_2

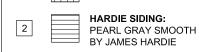

HARDIE PANEL:
ARCTIC WHITE SMOOTH
BY JAMES HARDIE

STUCCO -CHELSEA GRAY HC-168 BY BENJAMINE MOORE

GLASS & METAL RAILING

PRIVACY SCREEN - WOOD LATTICE

PRIVACY SCREEN - FROSTED GLASS

8 6" HORIZONTAL SIDING PVC / CARAMEL ZEBRAWOOD
REF #9 BY SAGIPER

### F. ADAB ARCHITECTS INC.

#130-1000 ROOSEVELT CRESCENT NORTH VANCOUVER, BC V7P 3R4 TEL: (604) 987-3003 FAX: (604) 987-3033 E-MAIL: mfa@multlgonfadab.com

This drawing, an instrument of service, is the property of F. Adab, Architect Inc. and may not be reproduced without his permission. All information shown on the drawing is for the use of this specific project only and will not be used otherwise without written permission from this office.

Contractors will verify and be responsible for all dimensions on the job. This office will be informed of any discrepancies and variations shown on drawing.

These design documents are prepared solely for the use by the party with whom the design professional has entered into a controct and there are no representations of any kind made by the design professional to any party with whom the design professional has not entered into a conctract.

#### **NORTH ELEVATION - BLOCK 1**



**WEST ELEVATION - BLOCK 1** 

TOP OF RAILING

TOP OF ROOF

THIRD FLR

SECOND FLR

FIRST FLR

ı			
	1	07-09-18	ISSUED FOR APC MEETING
	NO.	DATE	REVISION / ISSUED

PROJECT TITLE:

**41 UNIT TOWNHOUSE DEVELOPMENT**19610-19648

55A AVENUE, LANGLEY

LEONE HOMES INC. 238 - 13986 CAMBIE ROAD.

RICHMOND, B.C. V6V 2K3

DRAWING TITLE:

BLOCK 1 ELEVATIONS

DATE:	APR 2018	SHEET NO:
SCALE:	NTS.	
DESIGN:	A.A.	$\lceil \bigwedge \rceil_{\Lambda} \cap \Lambda \downarrow \rceil$
DRAWN:	A.A.	]A-3.10
PROJECT N	O: 1803	

### **EXTERIOR FINISHES**

1	BRICK: CHARCOAL KLAYCOAT BY IXL	
2	HARDIE SIDING: PEARL GRAY SMOOTH BY JAMES HARDIE	
3	HARDIE PANEL: ARCTIC WHITE SMOOTH BY JAMES HARDIE	
4	STUCCO - CHELSEA GRAY HC-168 BY BENJAMINE MOORE	
5	GLASS & METAL RAILING	
6	PRIVACY SCREEN - WOOD LATTICE	
7	PRIVACY SCREEN - FROSTED GLASS	
8	6" HORIZONTAL SIDING - PVC / CARAMEL ZEBRAWOOD REF #9 BY SAGIPER	



**NORTH ELEVATION - BLOCKS 2-3** 




### F. ADAB ARCHITECTS INC.

#130-1000 ROOSEVELT CRESCENT NORTH VANCOUVER, BC V7P 3R4 TEL: (604) 987-3003 FAX: (604) 987-3033 E-MAIL: mfa@multigonfadab.com

nis drawing, an instrument of service, is the property of Adob, Architect Inc. and may not be reproduced with is permission. All information shown on the drawing is or the use of this specific project only and will not be sed otherwise without written permission from this officers.

Contractors will verify and be responsible for all dimensions on the job. This office will be informed of any discrepancies and variations shown on drawing.

These design documents are prepared solely for the use by the party with whom the design professional has entered into a contract and there are no representations of any kind made by the design professional to any party with whom the design professional has not entered into a conctract.

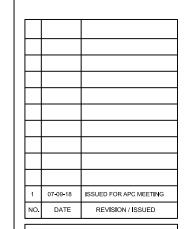

PROJECT TITLE:

#### 41 UNIT TOWNHOUSE DEVELOPMENT 19610-19648

55A AVENUE, LANGLEY

FOR:


### LEONE HOMES INC.

238 - 13986 CAMBIE ROAD. RICHMOND, B.C. V6V 2K3

DRAWING TITLE:

BLOCKS 2 - 3 ELEVATIONS

DATE:	APR 2018	SHEET NO:
SCALE:	1/8"=1'-0"	
DESIGN:	A.A.	A 2 2a
DRAWN:	A.A.	A-3.28
PROJECT NO:	1803	

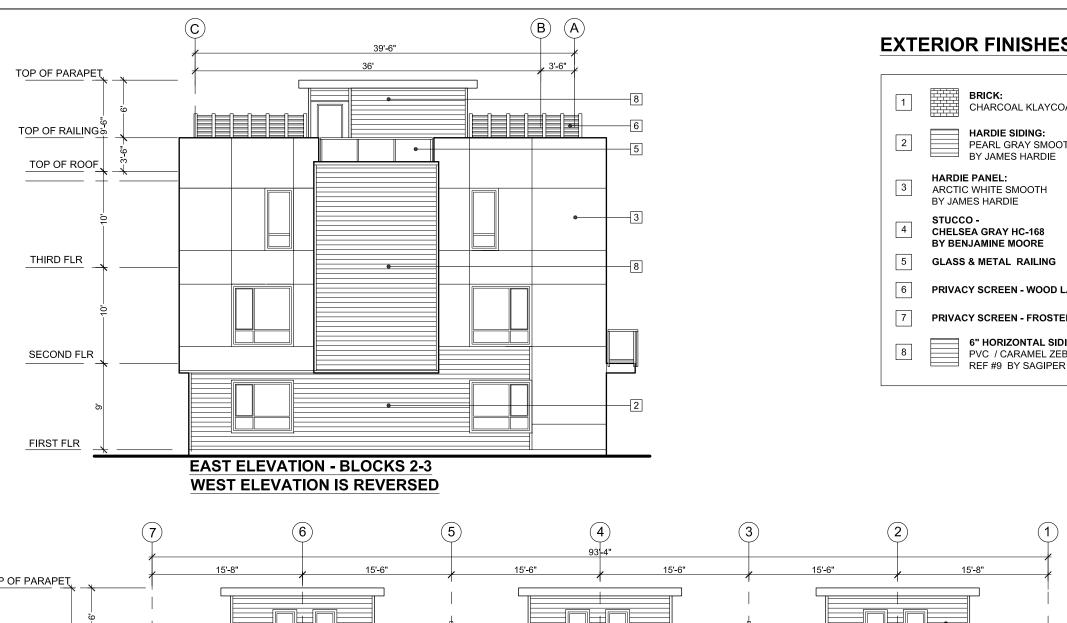








#130-1000 ROOSEVELT CRESCENT NORTH VANCOUVER, BC V7P 3R4 TEL: (604) 987-3003 FAX: (604) 987-3033 E-MAIL: mfa@multlgonfadab.com

This drawing, on instrument of service, is the property of F. Adab, Architect Inc. and may not be reproduced without his permission. All information shown on the drawing is for the use of this specific project only and will not be used otherwise without written permission from this office.

Contractors will verify and be responsible for all dimensions on the job. This office will be informed of any discrepancies and variations shown on drawing.

These design documents are prepared solely for the use by the party with whom the design professional has entered into a contract and there are no representations of any kind made by the design professional to any party with whom the design professional has not entered into a conctract.

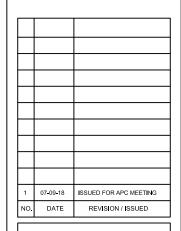

PROJECT TITLE:

41 UNIT TOWNHOUSE DEVELOPMENT

19610-19648 55A AVENUE, LANGLEY

LEONE HOMES INC. 238 - 13986 CAMBIE ROAD. RICHMOND, B.C. V6V 2K3

DRAWING TITLE:


BLOCK 2 - 3 **ELEVATIONS** 

DATE:	APR 2018	SHEET NO:
SCALE:	NTS.	
DESIGN:	A.A.	$\begin{bmatrix} 1 \\ 1 \end{bmatrix}$
DRAWN:	A.A.	]A-3.20
PROJECT N	O: 1803	



**SOUTH ELEVATION - BLOCKS 2-3** 

### **EXTERIOR FINISHES**

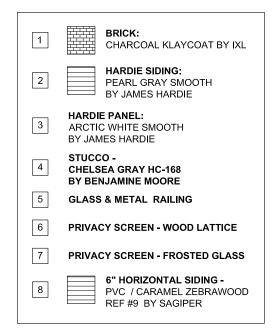



SOUTH ELEVATION - BLOCK 4-5 NORTH ELEVATION - BLOCK 6-7




### F. ADAB ARCHITECTS INC.

#130-1000 ROOSEVELT CRESCENT NORTH VANCOUVER, BC V7P 3R4 TEL: (604) 987-3003 FAX: (604) 987-3033 E-MAIL: mfa@multlgonfadab.com

This drawing, on instrument of service, is the property of F. Adab, Architect Inc. and may not be reproduced without his permission. All information shown on the drawing is for the use of this specific project only and will not be used otherwise without written permission from this office.

Contractors will verify and be responsible for all dimensions on the job. This office will be informed of any discrepancies and variations shown on drawing.

These design documents are prepared solely for the use by the party with whom the design professional has entered into a controct and there are no representations of any kind made by the design professional to any party with whom the design professional has not entered into a conctract.

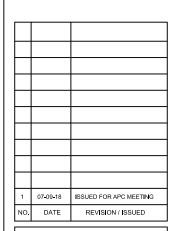

PROJECT TITLE:

41 UNIT TOWNHOUSE DEVELOPMENT

19610-19648 55A AVENUE, LANGLEY

LEONE HOMES INC.

238 - 13986 CAMBIE ROAD. RICHMOND, B.C. V6V 2K3

DRAWING TITLE:

BLOCKS 4-5-6-7 ELEVATIONS

	DATE:	APR 2018	SHEET NO:
	SCALE:	NTS.	
	DESIGN:	A.A.	\ \ \ \ \ \ \ \ \ \ \ \ \ \ \ \ \ \ \
	DRAWN:	A.A.	<del>A-</del> 3.3a
l	PROJECT NO	1803	

## (A)(B) (C)31'-7" 6 5 TOP OF PARAPET 8 TOP OF RAILING TOP OF ROOF THIRD FLR **—**3 SECOND FLR 1 2 FIRST FLR

### **EXTERIOR FINISHES**

CHARCOAL KLAYCOAT BY IXL HARDIE SIDING: 2 PEARL GRAY SMOOTH BY JAMES HARDIE HARDIE PANEL: 3 ARCTIC WHITE SMOOTH BY JAMES HARDIE STUCCO -CHELSEA GRAY HC-168 BY BENJAMINE MOORE 5 GLASS & METAL RAILING 6 PRIVACY SCREEN - WOOD LATTICE PRIVACY SCREEN - FROSTED GLASS **6" HORIZONTAL SIDING -** PVC / CARAMEL ZEBRAWOOD 8

REF #9 BY SAGIPER




### F. ADAB ARCHITECTS INC.

#130-1000 ROOSEVELT CRESCENT NORTH VANCOUVER, BC V7P 3R4 TEL: (604) 987-3003 FAX: (604) 987-3033 E-MAIL: mfa@multlgonfadab.com

This drawing, on instrument of service, is the property of F. Adab, Architect Inc. and may not be reproduced without his permission. All information shown on the drawing is for the use of this specific project only and will not be used otherwise without written permission from this office.

Contractors will verify and be responsible for all dimensions on the job. This office will be informed of any discrepancies and variations shown on drawing.

These design documents are prepared solely for the use by the party with whom the design professional has entered into a controct and there are no representations of any kind made by the design professional to any party with whom the design professional has not entered into a conctract.

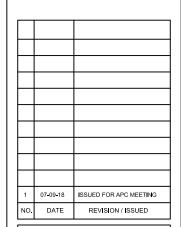

### PROJECT TITLE:

# **41 UNIT TOWNHOUSE DEVELOPMENT**19610-19648

55A AVENUE, LANGLEY

### LEONE HOMES INC.

238 - 13986 CAMBIE ROAD. RICHMOND, B.C. V6V 2K3

DRAWING TITLE:


BLOCKS 4-5-6-7 ELEVATIONS


DATE:	OCT 2017	SHEET NO:
SCALE:	NTS.	
DESIGN:	A.A.	A 2 2 H
DRAWN:	A.A.	A-3.30
PROJECT NO	1803	

### WEST ELEVATION - BLOCK 4-5 EAST ELEVATION - BLOCK 6-7



NORTH ELEVATION - BLOCK 4-5 SOUTH ELEVATION - BLOCK 6-7

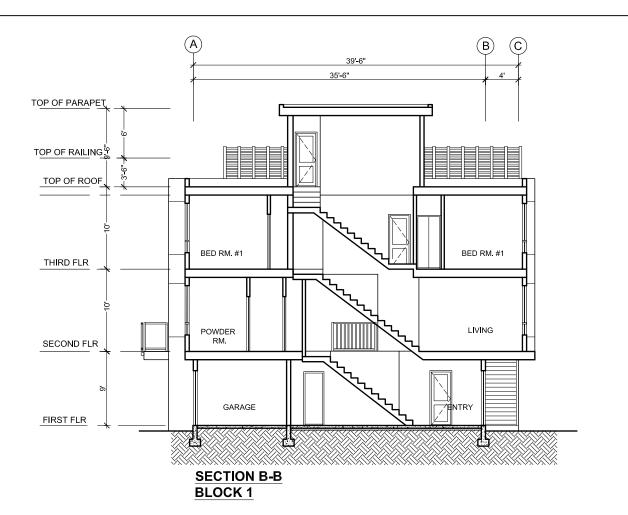

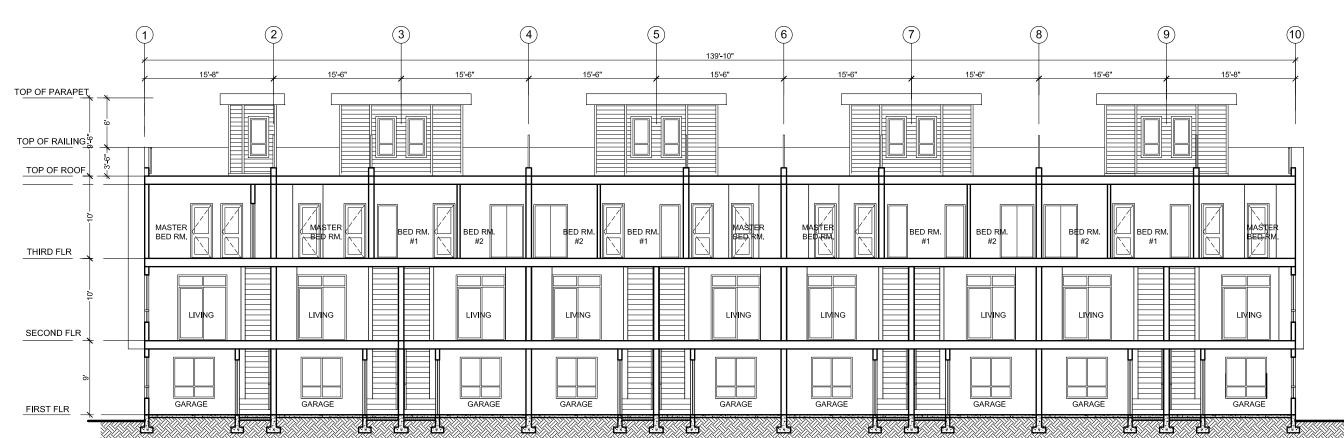

SECTION A-A BLOCK 1




### F. ADAB ARCHITECTS INC.

#130-1000 ROOSEVELT CRESCENT NORTH VANCOUVER, BC V7P 3R4 TEL: (604) 987-3003 FAX: (604) 987-3033 E-MAIL: mfa@multigonfadab.com

This drawing, an instrument of service, is the property of F. Adab, Architect Inc. and may not be reproduced without his permission. All information shown on the drawing is for the use of this specific project only and will not be used otherwise without written permission from this office.

Contractors will verify and be responsible for all dimensions on the job. This office will be informed of any discrepancies and variations shown on drawing.

These design documents are prepared solely for the use by the party with whom the design professional has entered into a contract and there are no representations of any kind made by the design professional to any party with whom the design professional has not entered into a conctract.

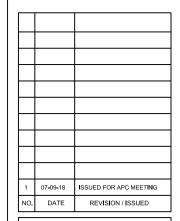

PROJECT TITLE:

#### 41 UNIT TOWNHOUSE DEVELOPMENT

19610-19648 55A AVENUE, LANGLEY

FOR:


#### LEONE HOME INC.

238 13986 CAMBIE ROAD. RICHMOND, B.C. V6V 2K3

DRAWING TITLE:

BLOCK 1 SECTIONS

- 1			
	DATE:	OCT 2017	SHEET NO:
	SCALE:	NTS.	
	DESIGN:	A.A.	] ^ / 4
	DRAWN:	A.A.	7 <b>A-4</b> . I
	PROJECT N	O: 1803	

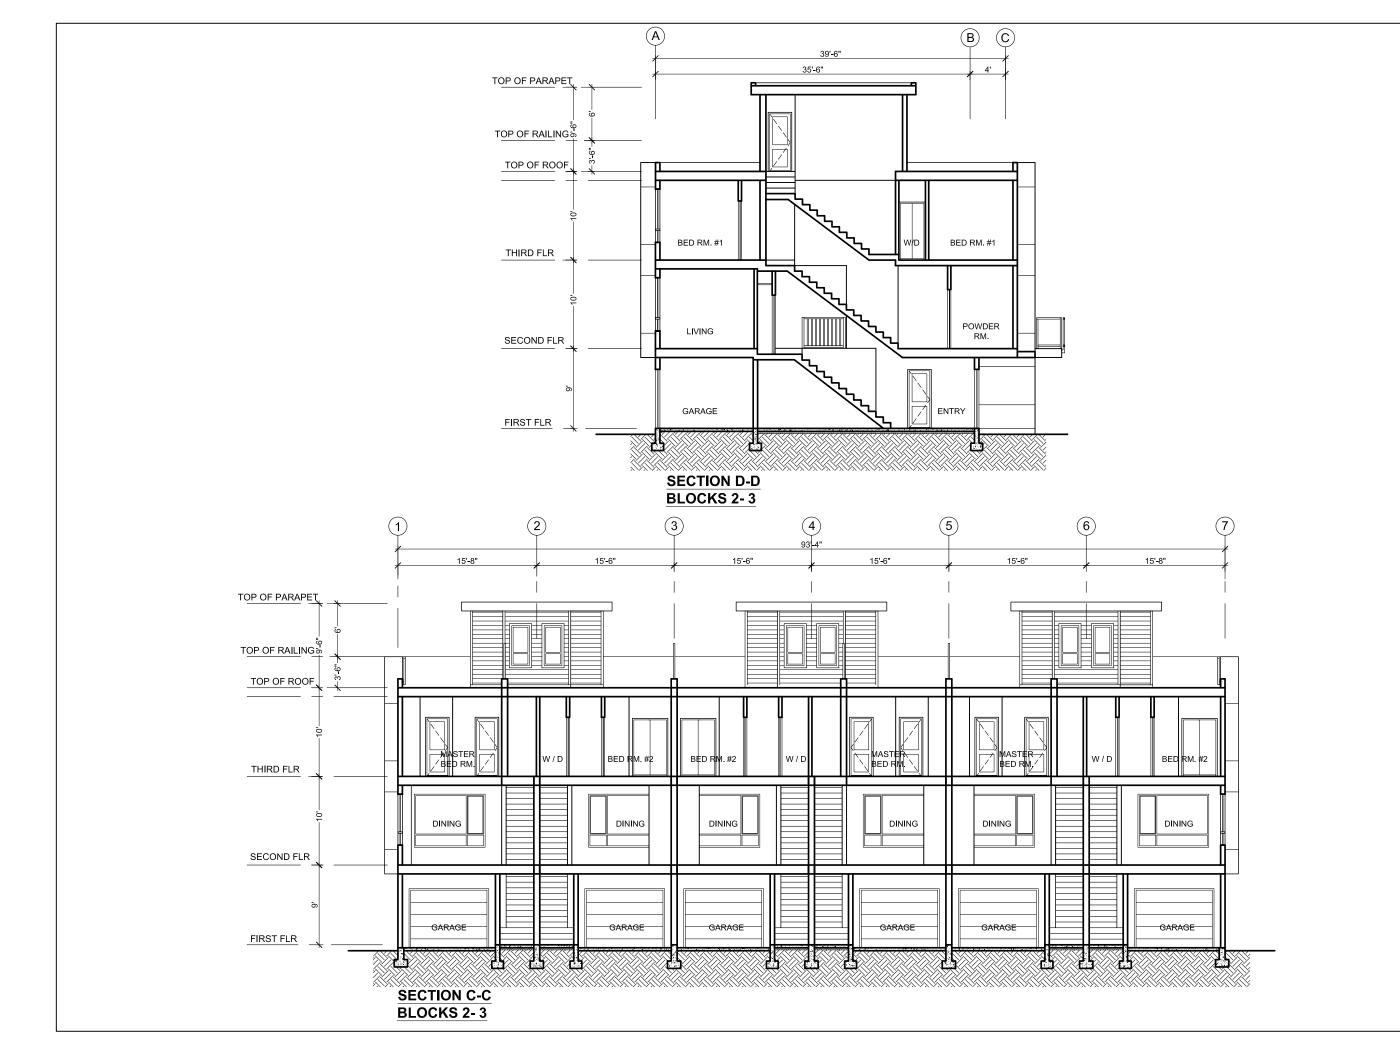




#130-1000 ROOSEVELT CRESCENT NORTH VANCOUVER, BC V7P 3R4 TEL: (604) 987-3003 FAX: (604) 987-3033 E-MAIL: mfa@multigonfadab.com

his drawing, an instrument of service, is the property of Adob, Architect Inc. and may not be reproduced without is permission. All information shown on the drawing is or the use of this specific project only and will not be sed otherwise without written permission from this office.

Contractors will verify and be responsible for all dimensions on the job. This office will be informed of any discrepancies and variations shown on drawing.

uses design documents are prepared solely for the use by e party with whom the design professional has entered to a contract and there are no representations of ny kind made by the design professional to any party with norm the design professional has not entered into a professional has not entered in

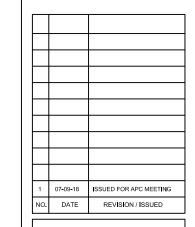

PROJECT TITLE:

### 41 UNIT TOWNHOUSE DEVELOPMENT

19610-19648 55A AVENUE, LANGLEY

FOR:


#### LEONE HOMES INC.

238 - 13986 CAMBIE ROAD. RICHMOND, B.C. V6V 2K3

DRAWING TITLE:

BLOCKS 2 - 3 SECTIONS

DATE:	APR 2018	SHEET NO:
SCALE:	1/8"=1'-0"	
DESIGN:	A.A.	A 4 9
DRAWN:	A.A.	<del>                                     </del>
DPO IECT NO	1902	

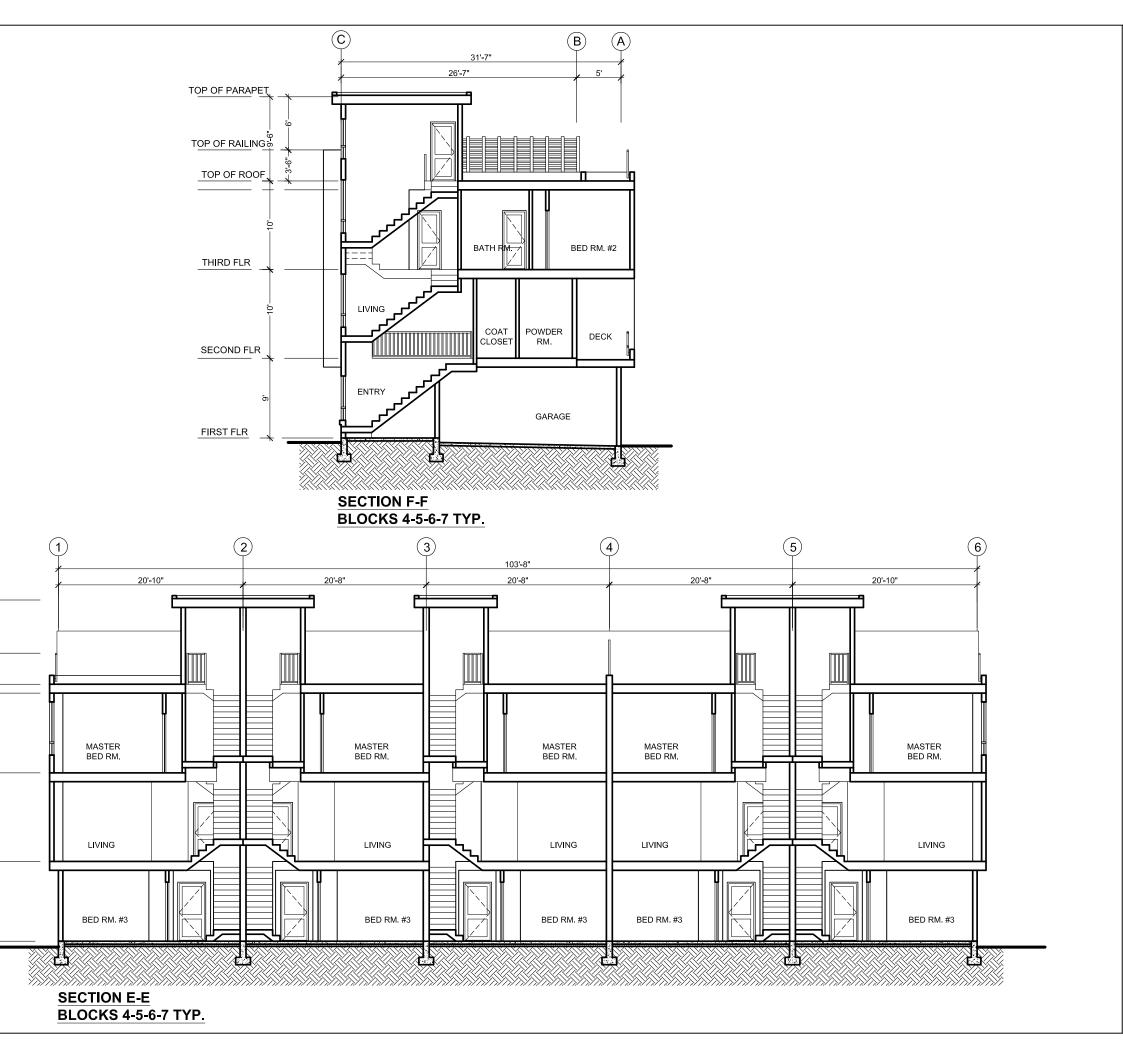

TOP OF PARAPET

TOP OF RAILING စို

TOP OF ROOF

THIRD FLR

SECOND FLR

FIRST FLR




### F. ADAB **ARCHITECTS** INC.

#130-1000 ROOSEVELT CRESCENT NORTH VANCOUVER, BC V7P 3R4 TEL: (604) 987-3003 FAX: (604) 987-3033

This drawing, an instrument of service, is the property of F. Adob, Architect Inc. and may not be reproduced withou his permission. All information shown on the drawing is for the use of this specific project only and will not be used otherwise without written permission from this office.

Contractors will verify and be responsible for all dimensions on the job. This office will be informed of any discrepancies and variations shown on drawing.

These design documents are prepared solely for the use by the party with whom the design professional has entered into a contract and there are no representations of any kind made by the design professional to any party with whom the design professional has not entered into a conctract.

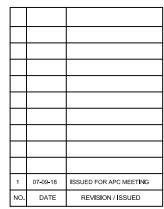

PROJECT TITLE:

41 UNIT TOWNHOUSE DEVELOPMENT

19610-19648 55A AVENUE, LANGLEY

LEONE HOMES INC. 238 - 13986 CAMBIE ROAD. RICHMOND, B.C. V6V 2K3

DRAWING TITLE:

BLOCKS 4-5-6-7 TYP. SECTIONS

DATE:	APR 2018	SHEET NO:
SCALE:	NTS.	
DESIGN:	A.A.	A 4 2
DRAWN:	A.A.	H-4.3
PROJECT NO	: 1803	

### Design Rationale

### Site Characteristics and Context

The proposed development occupies the last 5 single family lots on the south side of 55A Avenue for a total area of 5047 sqm or 1.24 acres. The site slopes from east to west along 55 A Avenue and the lane. The highest point being at south east corner and the lowest point at south west corner.

A 20'.0 wide paved lane starts from 198 Street and turns north into 55A Avenue along the east property line. The land for this new lane is dedicated by the developer to the City in exchange for purchasing the existing lane at the south side of the site. As a result of this land exchange the size of the original site has been increased from 5047 sqm to 5310 sqm.

The site faces a 19-unit townhouse development to the east that is presently under construction and 196 Street to the west which is blocked by 7'.0 high concrete wall. Huntsfield Green Senor Homes is located immediately to the south.

### Zoning, Orientation, and Massing

The proposed development consists of 7 separate building blocks consisting of 41 townhouses each with 2 car garages. The unit mixes offer variety of unit types with 3 and 4 bedrooms.

The area of the townhouses ranges from 1, 380 to 1555 square feet. The site is designated for multi- family residential development "RM3 zoning". This density allows for a 4 storey apartment building with a maximum density of 70 units per acre. This development offers a floor space ratio of 1.05 FSR and a density of 31 units per acre.

Diversity in unit types and sizes offers variations in treatment of the facades, windows and material.

Townhouses along 55A Avenue have direct access to the street and the rest of the units have accesses from internal roads. All vehicular accesses are provided from the internal roads and there is no vehicular access into 55 A Avenue.

Attempt has been made to create a pedestrian friendly development with Identifiable entries and Individual canopies, creating active engaging interest and fostering vitality

### Urban Design, Form and Character

From a massing point of view, the buildings have been designed to create a visually modern urban appearance with contrasting material and colours.

Buildings are modulated with balanced repetitive framed bay windows with intermediate recessed contrast colour and material.

All units have private roof top decks acting as outdoor amenity as well as large balconies.

Entries are identifiable with Individual canopies, and strong color expression.

Brick is introduced at the base of the building with emphasis given to the facades along 55 A Avenue. Brick presents a solid base and horizontal expression in order to respond to the verticality of the bay windows.

Form and character presents an articulated architectural expression with a contemporary vocabulary. Large windows are introduced to create transparency and eye on the street.



### F. ADAB ARCHITECTS INC.

#130-1000 ROOSEVELT CRESCENT NORTH VANCOUVER, BC V7P 3R4 TEL: (604) 987-3003 FAX: (604) 987-3033 F-MAIL: mfa@multhonfartab.com

This drawing, an instrument of service, is the property of F. Adab, Architect Inc. and may not be reproduced without his permission. All information shown on the drawing is for the use of this specific project only and will not be used otherwise without written permission from this office.

Contractors will verify and be responsible for all dimensions on the job. This office will be informed of any discrepancies and variations shown on drawing.

These design documents are prepared solely for the use by the party with whom the design professional has entered into a contract and there are no representations of any kind made by the design professional to any party with whom the design professional has not entered into a conctract.

1	07-09-18	ISSUED FOR APC MEETING
NO.	DATE	REVISION / ISSUED

PROJECT TITLE:

#### 41 UNIT TOWNHOUSE DEVELOPMENT

19610-19648 55A AVENUE, LANGLEY

--

#### LEONE HOMES INC. 238 - 13986 CAMBIE ROAD.

RICHMOND, B.C. V6V 2K3

#### DRAWING TITLE:

DESIGN RATIONALE -CONTEXT, ZONING, FORM AND CHARACTER

OCT 2017	SHEET NO:
N/A	
A.A.	]
A.A.	] A-3. I
	N/A A.A.

### Livability, Energy Saving and Green Measures

Many green building strategies have been incorporated into the project design including the following items:

- 1. Where possible, operating windows are located on the opposite walls to draw ventilation across the occupied spaces.
- 2. The building envelope, glazing, and mechanical system will be designed based on the new energy code and in compliance with ASHRE 90, 2010
- 3. Selection of the material is based on the use of low / non-toxic, low-maintenance, durable and sustainable products.
- 4. Water efficient fixtures, energy efficient appliances and drought tolerance plants will be used to minimize the use of potable water.
- 5. All units have private patios at grade, decks on 2nd floor and outdoor amenity on the roof decks, contributing to livability of the units and creating a family oriented environment.
- 6. Mechanical system is equipped with heat recovery system 'HRV" for recycling the heat energy.
- 7. All units have vehicular electric chargers in the garage.

# Crime Prevention Through Environmental Design. "CPTED"

Liahona Security has been hired by the developer and provided a CPTED report for the proposed development. Architectural and the landscape designs have incorporated CPTED recommendations in their designs.

The rationale behind the CPTED strategy follows the principles introduced by Liahona Security and takes into account the standard measures as well as items specifically related to this proposal. These provisions are aimed to enhance safety and strengthen the perception of security.

### The proposed CPTED measure fall into the following categories:

- Identifiable entries to the units with direct access to the street along with identifiable private and semi private patios along with the presence of the balconies on the 2nd floor creates a clear definition of hierarchy of space, a sense of territorial identity and sense of ownership
- The windows and the balconies along the 55 A Avenue and the lane ensure the outdoor presence of the people, which provide "eyes on the street" and security for the private and public spaces
- Lights would be installed on both sides of the townhouse entries and garage doors illuminating the entire buildings and internal road. Lights are also installed next to the signage and mail box. Outdoor lights are regulated by photo cell system.
- The access control is achieved by ensuring visible entrances overlooked by windows and balconies as well as defining the entrance ways and controlling the point of access to the site
- Brick has been introduced at the base of the buildings representing a durable and high quality base free of graffiti.
- Trees, shrubs and hedges are designed in a manner to increase visibility and avoid creating hidden spaces.



### F. ADAB ARCHITECTS INC.

#130-1000 ROOSEVELT CRESCENT NORTH VANCOUVER, BC V7P 3R4 TEL: (604) 987-3003 FAX: (604) 987-3033 F-MAII: mfa@multloonfadab.com

This drawing, an instrument of service, is the property of F. Adab, Architect Inc. and may not be reproduced withou his permission. All information shown on the drawing is for the use of this specific project only and will not be used otherwise without written permission from this office.

Contractors will verify and be responsible for all dimensions on the job. This office will be informed of any discrepancies and varieties shown an drawing

These design documents are prepared solely for the use by the party with whom the design professional has entered into a contract and there are no representations of any kind made by the design professional to any party with whom the design professional has not entered into a conctract.

	1	07-09-18	ISSUED FOR APC MEETING
	NO.	DATE	REVISION / ISSUED

PROJECT TITLE:

### 41 UNIT TOWNHOUSE DEVELOPMENT

19610-19648 55A AVENUE, LANGLEY

ND.

#### LEONE HOMES INC. 238 - 13986 CAMBIE ROAD.

RICHMOND, B.C. V6V 2K3

DRAWING TITLE:

DESIGN RATIONALE -2

DATE:	OCT 2017	SHEET NO:
SCALE:	N/A	
DESIGN:	A.A.	\ F 3
DRAWN:	A.A.	A-5.2
PROJECT NO	D: 1803	



©Copyright reserved. This drawing and design is the property of PMG Landscape Architects and may not be reproduced or used for other projects without their



Suite C100 - 4185 Still Creek Drive Burnaby, British Columbia, V5C 6G9 p: 604 294-0011 ; f: 604 294-0022

2 18 JULY 02 1 18 JUN 27 TO CPTED REVIEW REVISION DESCRIPTION CLIENT:

PROJECT:

#### RESIDENTIAL DEVELOPMENT

**LEONE HOMES** 

**55A AVENUE** LANGLEY, BC

With F. Adab Architects

DRAWING TITLE:

### LANDSCAPE **PLAN**

DATE SCALE: DRAWN DESIGN: CHK'D:

18.MAY.28 DRAWING NUMBER: 1/16"=1'-0"

OF 3

18-106

18106-3.ZIP PMG PROJECT NUMBER:

#### 55 A AVENUE



	-	CHEDULE	T	
EY Q	11	BOTANICAL NAME COMMO	N NAME	PLANTED SIZE / REMARKS
## (JOC) (D)	12 9 17 10 6	ACER CAPILLIPES CORNUS KOUSA 'CHINENSIS' MAGNOLIA x 'GALAXY' PYRUS CALLERYANA 'CHANTICLEER' STYRAX JAPONICUS 'SNOW CHARM'	STRIPE BARK MAPLE CHINESE KOUSA DOGWOOD MAGNOLIA CHANTICLEER PEAR SNOW CHARM JAPANESE SNOWBELL	5CM CAL;B&B 2.5M HT; BUSH FORM; B&B 5CM CAL; 1.5M STD; B&B 5CM CAL; 1.5M STD; B&B 6CM CAL, 1.5M STD; B&B
#RUB	288 26 9 74 7 48 65 31 81	BUXUS SEMPERVIRENS GREEN VELVET CHOISYA TERNATA HYDRANGEA ARBORESCENS 'ANNABELLE' PHORMIUM TENAX RED PHYSOCARPUS OPULIFOLIUS 'DIABOLO' PIERIS TAIWANENSIS 'PRELUDE' PRUNUS LAUROCERASUS 'REYNVAANII' RHODODENDRON 'DORA AMATEUS' TAXUS X MEDIA 'HICKSII'	BOXWOOD MEXICAN MOCK ORANGE HYDRANGEA NEW ZEALAND FLAX PURPLE NINEBARK TAIWAN PIERIS; DWARF; WHITE BLOOM: RUSSIAN LAUREL RHODODENDRON; DWARF WHITE HICKS YEW	#3 POT; 40CM #3 POT; 50CM #3 POT; 50CM #3 POT; 50CM #3 POT; 50CM \$ \$ \$ \$ \$ \$ \$ \$ \$ \$ \$ \$ \$ \$ \$ \$ \$ \$ \$

RASS	0220			#1 POT
2	351	CAREX OSHIMENSIS 'EVERGOLD'	EVERGOLD JAPANESE SEDGE	#1 POT
(F)	287	FESTUCA OVINA 'GLAUCA'	BLUE FESCUE	#1 POT
$\widetilde{\mathcal{A}}$	86	HAKONECHLOA MACRA 'ALL GOLD'	GOLDEN JAPANESE FOREST GRASS	#1 POT
(a)	123	HELICTOTRICHON SEMPERVIRENS	BLUE OAT GRASS	5 (1.1) Tel.
$\sim$	60	MISCANTHUS SINENSIS 'YAKU JIMA'	YAKU JIMA JAP. SILVER GRASS	#2 POT
20	43	PANICUM VIRGATUM 'ROTSTRAHLBUSCH'	RED SWITCH GRASS	#3 POT
(PE)	141	PENNISETUM ORIENTALE	ORIENTAL FOUNTAIN GRASS	#1 POT
RENNI	IAL			
0	200	IBERIS SEMPERVIRENS	EVERGREEN CANDYTUFT	11 CM POT
8	128	NEPETA x JR WALKER	DWARF CATMINT	15 CM POT
Ğ.	321	BERGENIA CORDIFOLIA	BERGENIA	11 CM POT
8	256	MAHONIA NERVOSA	DWARF OREGON GRAPE	#1 POT

NOTES: \* PLANT SIZES IN THIS LIST ARE SPECIFIED ACCORDING TO THE CANADIAN LANDSCAPE STANDARD, LATEST EDITION. CONTAINER SIZES SPECIFIED AS PER CNLA STANDARDS. BOTH PLANT SIZE AND CONTAINER SIZE ARE THE MINIMUM ACCEPTABLE SIZES, \* REFER TO SPECIFICATIONS FOR DEFINED CONTAINER MEASUREMENTS AND OTHER PLANT MATERIAL REQUIREMENTS. SEARCH AND REVIEW MAKE PLANT MATERIAL AVAILABLE FOR OPTIONAL REVIEW BY LANDSCAPE ARCHITECT AT SOURCE OF SUPPLY. AREA OF SEARCH TO INCLUDE LOWER MAKE PLANT MATERIAL AVAILABLE FOR OPTIONS: OBTAIN WRITTEN APPROVAL FROM THE LANDSCAPE ARCHITECT PRIOR TO MAKING ANY SUBSTITUTIONS TO THE SPECIFIED MATERIAL. UNAPPROVED SUBSTITUTIONS WILL BE REJECTED. ALLOWA MINIMUM OF FIVE DAYS PRIOR TO DELIVERY FOR REQUITE. SUBSTITUTIONS ARE SUBJECT TO CANADIAN LANDSCAPE STANDARD - DEFINITION OF CONDITIONS OF AVAILABILITY, ALL LANDSCAPE MATERIAL AND WORKMANSHIP MUST MEET OR EXCEED

©Copyright reserved. This drawing and design is the property of PMG Landscape Architects and may not be reproduced or used for other projects without their





PROJECT:

#### RESIDENTIAL DEVELOPMENT

**LEONE HOMES** 

**55A AVENUE** LANGLEY, BC

With F. Adab Architects

DRAWING TITLE:


#### **PLANTING** PLAN




18.MAY.28 DRAWING NUMBER: 1/16"=1"-0"

18-106

18106-3.ZIP PMG PROJECT NUMBER:

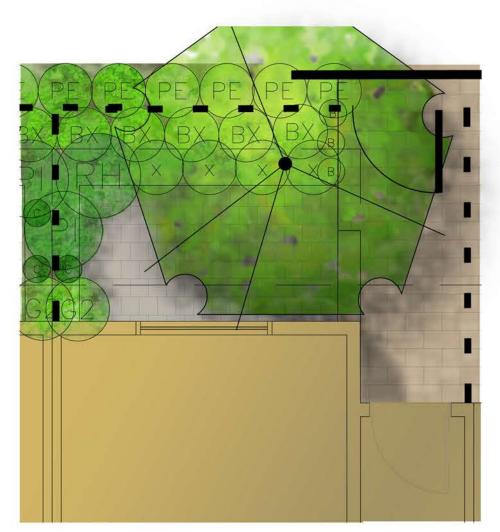


**PATIO DETAIL 1:20** 

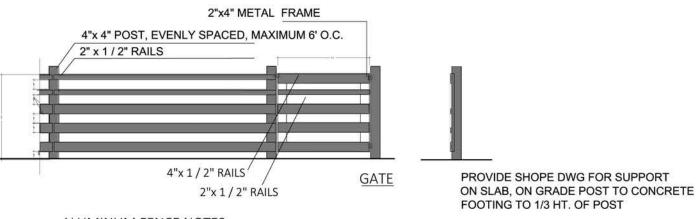

### **ALUMINUM FENCE NOTES:**

- 1. METAL MATERIAL: ALUMINUM TO BE POWDER COATED BLACK, TWO COATS.
- 2. ALL HARDWARE TO BE HOT DIPPED GALVANIZED, MEDIUM GAUGE. INSTALL PER MANUFACURER'S INSTRUCTIONS.
- 3. GATE HARDWARD TO BE CHOSEN BY OWNER.
- 4. ALUMINIUM FENCE TO BE POWDER COATED CONFIRM COLOUR

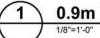

### 0.9m (3') HT ALUMINUM FENCE WITH ENTRY GATE



**BUXUS** 

PLANTING PALLETE



**PENNISETUM** 







**CORNUS** 



STYRAX




**PAVER COLOURS** 



**ROUNDED PEBBLES IN GAPS** 



CHARCOAL-RANDOM-20% GRAY- FIELD

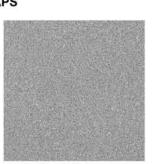



**ENGINEERED BASE WITH GRAVEL** AT VISITOR PARKING



REVISION DESCRIPTION

CLIENT

PROJECT:

RESIDENTIAL

**55A AVENUE** 

LANGLEY, BC

DRAWING TITLE: LANDSCAPE

**DETAILS** 

DEVELOPMENT

With F. Adab Architects

**LEONE HOMES** 

©Copyright reserved. This drawing and design is the property of PMG Landscape Architects and may not be reproduced or used for other projects without their