

HARDSCAPE MATERIALS

KEY	REF.	DESCRIPTION
	1 LD-02	CONCRETE SURFACING
	5 LD-02	CRUSHED GRANITE PATH
	2 LD-02	CLASSIC NEVADA PAVER Pattern: Rolling Bond w/ Soldier Course Size: 301 x 301 x 40 mm Colour: Natural Manufacturer: Abbotford Concrete
	3 LD-02	TENSILE HYDROSEEDED SLABS Pattern: Rolling Bond Size: 610 x 610 x 50 mm Colour: Brown Manufacturer: Abbotford Concrete
	2 LD-02	CLASSIC CALIFORNIA PAVER Pattern: Herringbone w/ Soldier Course Size: 301 x 151 x 40 mm Colour: Charcoal Manufacturer: Abbotford Concrete
	2 LD-02	CLASSIC CALIFORNIA PAVER Pattern: Rolling Bond w/ Soldier Course Size: 301 x 151 x 40 mm Colour: Brown Manufacturer: Abbotford Concrete
	5 LD-01	DRIP STRIP
	6 LD-02	PRIVACY FENCE
		GUARDRAIL
		EXISTING TREE
	1.2 LD-01	PROPOSED TREE

	3 LD-01	SHRUB PLANTING
	3 LD-01	HEDGE PLANTING
	3 LD-01	OFF-SITE PLANTING
	4 LD-02	TABLE & CHAIRS
	6 LD-01	BOLLARD LIGHTING
	7 LD-01	GRASSPAVE
	5 LD-03	BENCH

SOD
See Critical Landscape
Notes for Specifications



van der Zalm + associates inc.
 Landscape Architecture
 Suite 1, 2017 876 Avenue
 Langley, British Columbia
 V1M 4B3
 P 604 882 2024
 F 604 882 2042
 info@vaz.ca



No.	By:	Description	Date
1	TS	Issued For Development Permit	August 15, 2018

REVISIONS TABLE FOR DRAWINGS

Copyright reserved. This drawing and design is the property of van der Zalm + associates inc. and may not be reproduced or used for other projects without permission.

No.	By:	Description	Date
REVISIONS TABLE FOR SHEET			

Project:
Langley Senior Care Facility

Location:
21024 & 20964 Old Yale Road
Langley, BC

Drawn: PCTS	Stamp:
Checked: DJ	
Approved: DJ	Original Sheet Size: 24"x36"

Scale:
1:400

CONTRACTOR SHALL CHECK ALL DIMENSIONS ON THE WORK AND REPORT ANY DISCREPANCY TO THE CONSULTANT BEFORE PROCEEDING. ALL DIMENSIONS ARE TO FACE UNLESS OTHERWISE SPECIFIED. ALL DIMENSIONS ARE THE EXCLUSIVE PROPERTY OF THE OWNER AND MUST BE REFERENCED AT THE CORNER OF THE WORK. ALL RECORDING OR PHOTOGRAPHING OF THE WORK MUST NOT BE PERMITTED WITHOUT THE WRITTEN PERMISSION OF THE CONSULTANT. DIMENSIONS ARE TO FACE UNLESS OTHERWISE SPECIFIED.



VAN DER ZALM + ASSOCIATES INC. 2018-08-15 10:00 AM C:\PROJECTS\2018\DP2017-49\LANDSCAPE\LANDSCAPE PLAN\LANDSCAPE PLAN.DWG

Drawing Title:
LANDSCAPE PLAN



DP2017-49

Drawing #:
L-02


HARDSCAPE MATERIALS

KEY	REF.	DESCRIPTION
	1 LD-02	CONCRETE SURFACING
	5 LD-02	CRUSHED GRANITE PATH
	2 LD-02	CLASSIC NEVADA PAVER Pattern: Running Bond w/ Soldier Course Size: 301 x 301 x 60 mm Colour: Natural Manufacturer: AtlasRoad Concrete
	3 LD-02	Taswell Hydropressed Slabs Pattern: Running Bond Size: 610 x 610 x 50 mm Colour: Brown Manufacturer: AtlasRoad Concrete
	2 LD-02	CLASSIC CALIFORNIA PAVER Pattern: Herringbone w/ Soldier Course Size: 301 x 301 x 60 mm Colour: Charcoal Manufacturer: AtlasRoad Concrete
	2 LD-02	CLASSIC CALIFORNIA PAVER Pattern: Running Bond w/ Soldier Course Size: 301 x 301 x 60 mm Colour: Brown Manufacturer: AtlasRoad Concrete
	5 LD-01	DRIP STRIP
	6 LD-02	PRIVACY FENCE
		GUARDRAIL
		EXISTING TREE
	1.2 LD-01	PROPOSED TREE

KEY	REF.	DESCRIPTION
		SOO See Critical Landscape Notes for Specifications
	3 LD-01	SHRUB PLANTING
	3 LD-01	HEDGE PLANTING
	3 LD-01	OFF-SITE PLANTING
	4 LD-02	TABLE & CHAIRS
	6 LD-01	BOLLARD LIGHTING
	7 LD-01	GRASSPAVE
	5 LD-03	BENCH



van der Zalm + associates inc.
 Landscape Architecture • Civil Engineering
 Urban Design • Landscape Architecture
 Suite 1, 2017 87th Avenue # 604 882 0264
 Coquitlam, British Columbia # 604 882 0264
 V1M 4B3 #616@vaz.ca

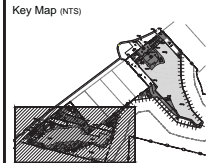

No.	By:	Description	Date
1	TS	Issued For Development Permit	August 15, 2018

REVISIONS TABLE FOR DRAWINGS

© Copyright reserved. This drawing and design is the property of van der Zalm + associates inc. and may not be reproduced or used for other projects without permission.

No.	By:	Description	Date

Project:
Langley Senior Care Facility

Location:
21024 & 20964 Old Yale Road
Langley, BC

Drawn:
PCT/S

Checked:
DJ

Approved:
DJ

Stamp:
Original Sheet Size:
24"x36"

Scale:
1:250

CONTRACTOR SHALL CHECK ALL DIMENSIONS ON THE WORK AND REPORT ANY DISCREPANCY TO THE CONSULTANT BEFORE PROCEEDING. ALL DIMENSIONS ARE TO FACE UNLESS OTHERWISE SPECIFIED. ALL DIMENSIONS ARE THE EXCLUSIVE PROPERTY OF THE OWNER AND MUST BE REFERENCED AT THE CORNER OF THE WORK. ALL RECORDING OR PHOTOGRAPHY OF THE WORK SHALL BE THE PROPERTY OF THE CONSULTANT AND SHALL NOT BE REPRODUCED OR COPIED FOR ANY OTHER PROJECTS WITHOUT THE WRITTEN PERMISSION OF THE CONSULTANT.



VAN DER ZALM + ASSOCIATES INC. 2018. ALL RIGHTS RESERVED. THIS DRAWING IS THE PROPERTY OF VAN DER ZALM + ASSOCIATES INC. AND MAY NOT BE REPRODUCED OR USED FOR OTHER PROJECTS WITHOUT PERMISSION.

Drawing Title: ANNEX BUILDING LANDSCAPE PLAN
 Drawing #: L-02B
 Project #: DP2017-49
 Orientation: NORTH



PLANT SCHEDULE

TREES	CODE	BOTANICAL NAME / COMMON NAME	CONT	CAL	QTY
	AP	Acer palmatum 'Seiryu' / Seiryu Japanese Maple	B & B	6cm cal; 1.25td	21
	LS	Liquidambar styraciflua 'Emerald Sentinel' / American Sweet Gum	B & B	6cm cal; 1.25td	13
	MG	Magnolia grandiflora 'Edith Bogue' / Edith Bogue Southern Magnolia	B & B	6cm cal; 1.25td	6
	ME	Magnolia x 'Elizabeth' / Magnolia	B & B	6cm cal; 1.25td	12
	PP	Picea pungens 'Fastigata' / Fastigiate Colorado Spruce	B & B	3.0m Ht.	14
	PS	Prunus serrulata 'Mt. Fuji' / Japanese Flowering Cherry	B & B	6cm cal; 1.25td	9

SOFTSCAPE MATERIALS


	3 LD-01	SHRUB PLANTING
	3 LD-01	HEDGE PLANTING
	3 LD-01	OFF-SITE PLANTING

PLANTING SCHEDULE


SYMBOL	QTY.	BOTANICAL NAME	COMMON NAME	CONT.	SPACING
SHRUBS					
Cs	-	Cornus sericea 'Kelsey'	Kelsey's Dwarf Dogwood	#2 Pot	450mm O.C.
Ctv	-	Ceanothus thyrsiflorus var repens	California Lilac	#3 Pot	1200mm O.C.
Ea	-	Euonymus alatus 'Compacta'	Compact Euonymus	#3 Pot	900mm O.C.
Sh	-	Sarcococca hookeriana	Himalayan Sweetbox	#2 Pot	600mm O.C.
Pl	-	Philadelphus lewisii	Mock Orange	#2 Pot	1000mm O.C.
PERENNIALS & GRASSES					
C	-	Carex obnupta	Slough Sedge	#1 Pot	450mm O.C.
Ep	-	Echinacea purpurea	Purple Coneflower	#2 Pot	500mm O.C.
Haf	-	Hosta Autumn Frost	Medium Hosta	#1 Pot	750mm O.C.
Ha	-	Hosta 'Alakazam'	Groundcover Hosta	#1 Pot	300mm O.C.
I	-	Liriope muscari	Blue Lily Turf	#1 Pot	300mm O.C.
It	-	Iris tenax	Blue Flag Iris	#2 Pot	450mm O.C.
La	-	Lavandula angustifolia 'Hidcote'	English Lavender	#2 Pot	450mm O.C.
Sa	-	Sedum 'Autumn Joy'	Stonecrop	#1 Pot	500mm O.C.
St	-	Stipa tenuissima	Mexican Feather Grass	#1 Pot	300mm O.C.
GROUNDCOVER					
	-	Erica carnea 'springwoodwhite'	Winter Heather	#1 Pot	5 per m2
	-	Pachysandra terminalis	Japanese Spurge	#1 Pot	5 per m2
	-	Arctostaphylos uva-ursi	Common Bearberry	#1 Pot	5 per m2
HEDGING					
Tm	-	Taxus x media 'H.M. Eddie'	Eddie Yew	1.5m Ht	900mm O.C.

Notes:

1. Assume 450mm growing medium depth (import) for new planting beds (typ)

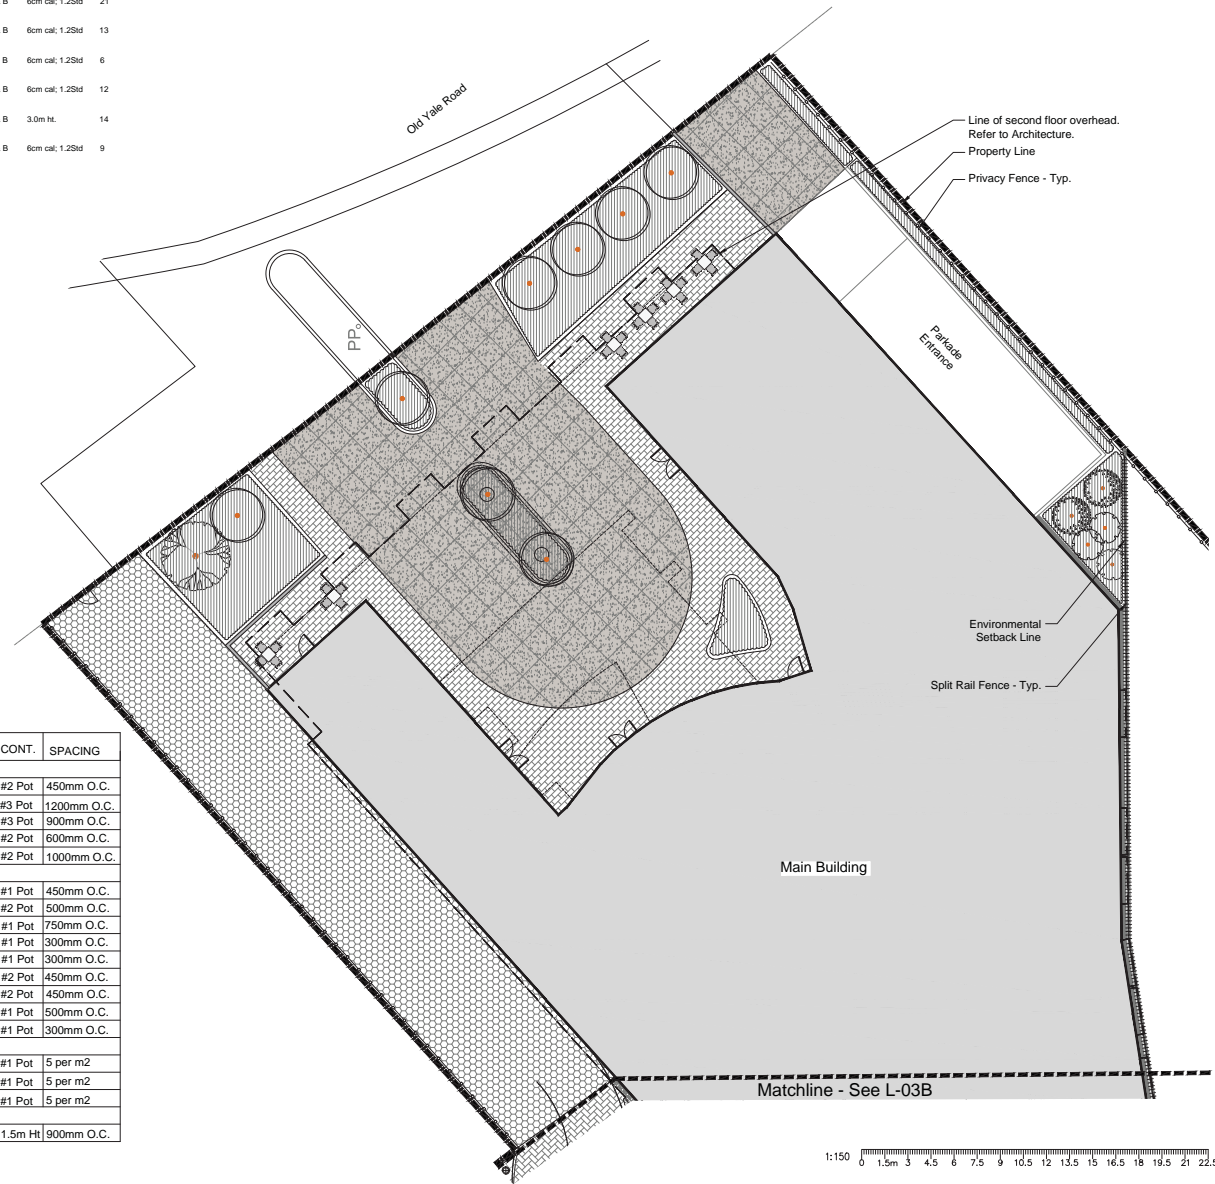

Key Map (N/T/S)

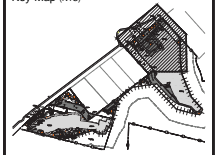

No.	By:	Description	Date
1	TS	Issued For Development Permit	August 15, 2018

REVISIONS TABLE FOR DRAWINGS

No.	By:	Description	Date
REVISIONS TABLE FOR SHEET			

REVISIONS TABLE FOR SHEET

Project:
Langley Senior Care Facility

Location:
21024 & 20964 Old Yale Road
Langley, BC

Drawn:
PCT/S

Stamp:

Checked:
DJ

Approved:
DJ

Original Sheet Size:
24"x36"

Scale:
1:150

CONTRACTOR SHALL CHECK ALL DIMENSIONS ON THE WORK AND REPORT ANY DISCREPANCY TO THE CONSULTANT BEFORE PROCEEDING. THIS DRAWING IS THE EXCLUSIVE PROPERTY OF THE OWNER AND MUST BE RETURNED AT THE COMPLETION OF THE WORK. ALL REVISIONS OR AMENDMENTS TO THIS DRAWING MUST BE LABELLED (ISSUED FOR TENDER/CONSTRUCTION).





PLANT SCHEDULE

TREES	CODE	BOTANICAL NAME / COMMON NAME	CONT	CAL	QTY
	AP	Acer palmatum 'Seiryu' / Seiryu Japanese Maple	B & B	6cm cal; 1.25td	21
	LS	Liquidambar styraciflua 'Emerald Sentinel' / American Sweet Gum	B & B	6cm cal; 1.25td	13
	MG	Magnolia grandiflora 'Edith Bogue' / Edith Bogue Southern Magnolia	B & B	6cm cal; 1.25td	6
	ME	Magnolia x 'Elizabeth' / Magnolia	B & B	6cm cal; 1.25td	12
	PP	Picea pungens 'Fastigata' / Fastigiata Colorado Spruce	B & B	3.0m ht.	14
	PS	Prunus serrulata 'Mt. Fuji' / Japanese Flowering Cherry	B & B	6cm cal; 1.25td	9

SOFTSCAPE MATERIALS

Symbol	Quantity	Description
	3 LD-01	SHRUB PLANTING
	3 LD-01	HEDGE PLANTING
	3 LD-01	OFF-SITE PLANTING

PLANTING SCHEDULE

SYMBOL	QTY.	BOTANICAL NAME	COMMON NAME	CONT.	SPACING
SHRUBS					
Cs	-	Cornus sericea 'Kelsey'	Kelsey's Dwarf Dogwood	#2 Pot	450mm O.C.
Ctv	-	Ceanothus thyrsiflorus var repens	California Lilac	#3 Pot	1200mm O.C.
Ea	-	Euonymus alatus 'Compacta'	Compact Euonymous	#3 Pot	900mm O.C.
Sh	-	Sarcococca hookeriana	Himalayan Sweetbox	#2 Pot	600mm O.C.
Pl	-	Philadelphus lewisii	Mock Orange	#2 Pot	1000mm O.C.
PERENNIALS & GRASSES					
C	-	Carex obnupta	Slough Sedge	#1 Pot	450mm O.C.
Ep	-	Echinacea purpurea	Purple Coneflower	#2 Pot	500mm O.C.
Haf	-	Hosta Autumn Frost	Medium Hosta	#1 Pot	750mm O.C.
Ha	-	Hosta 'Alakazaam'	Groundcover Hosta	#1 Pot	300mm O.C.
I	-	Liriope muscari	Blue Lily Turf	#1 Pot	300mm O.C.
It	-	Iris tenax	Blue Flag Iris	#2 Pot	450mm O.C.
La	-	Lavandula angustifolia 'Hidcote'	English Lavender	#2 Pot	450mm O.C.
Sa	-	Sedum 'Autumn Joy'	Stonewall	#1 Pot	500mm O.C.
St	-	Stipa tenuissima	Mexican Feather Grass	#1 Pot	300mm O.C.
GROUND COVER					
	-	Erica carnea 'springwoodwhite'	Winter Heather	#1 Pot	5 per m2
	-	Pachysandra terminalis	Japanese Spurge	#1 Pot	5 per m2
	-	Arctostaphylos uva-ursi	Common Bearberry	#1 Pot	5 per m2
HEDGING					
Tm	-	Taxus x media 'H.M. Eddie'	Eddie Yew	1.5m Ht	900mm O.C.

Notes:
 1. Assume 450mm growing medium depth (import) for new planting beds (typ)



Matchline - See L-03A


Main Building

Environmental Area

Environmental Setback Line

Split Rail Fence - Typ.

Key Map (NTS)

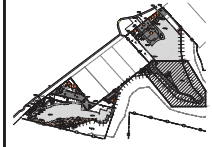

No.	By:	Description	Date
1	TS	Issued For Development Permit	August 15, 2018

REVISIONS TABLE FOR DRAWINGS

© Copyright reserved. This drawing and design is the property of van der Zalm + associates inc. and may not be reproduced or used for other projects without permission.

No.	By:	Description	Date
-----	-----	-------------	------

REVISIONS TABLE FOR SHEET

Project:
 Langley Senior Care Facility


Location:
 21024 & 20964 Old Yale Road
 Langley, BC

Drawn:
 PCT/TS

Checked:
 DJ

Approved:
 DJ

Scale:
 1:150

 

Drawing Title: MAIN BUILDING SOUTH PLANTING PLAN



VZ Project #: DP2017-49

Drawing #: L-03B

VAN DER ZALM + ASSOCIATES INC. 10000 100TH AVENUE, SUITE 100, LANGLEY, BC V1M 4B3

PLANTING SCHEDULE

SYMBOL	QTY.	BOTANICAL NAME	COMMON NAME	CONT.	SPACING
SHRUBS					
Cs	-	Cornus sericea 'Kelsey'	Kelsey's Dwarf Dogwood	#2 Pot	450mm O.C.
Ctv	-	Ceanothus thyrsiflorus var repens	California Lilac	#3 Pot	1200mm O.C.
Ea	-	Euonymus alatus 'Compacta'	Compact Euonymous	#3 Pot	900mm O.C.
Sh	-	Sarcococca hookeriana	Himalayan Sweetbox	#2 Pot	600mm O.C.
PI	-	Philadelphus lewisii	Mock Orange	#2 Pot	1000mm O.C.
PERENNIALS & GRASSES					
C	-	Carex obnupta	Slough Sedge	#1 Pot	450mm O.C.
Ep	-	Echinacea purpurea	Purple Coneflower	#2 Pot	500mm O.C.
Haf	-	Hosta Autumn Frost	Medium Hosta	#1 Pot	750mm O.C.
Ha	-	Hosta 'Alakazaam'	Groundcover Hosta	#1 Pot	300mm O.C.
I	-	Liriope muscari	Blue Lily Turf	#1 Pot	300mm O.C.
It	-	Iris tenax	Blue Flag Iris	#2 Pot	450mm O.C.
La	-	Lavandula angustifolia 'Hidcote'	English Lavender	#2 Pot	450mm O.C.
Sa	-	Sedum 'Autumn Joy'	Stonecrop	#1 Pot	500mm O.C.
St	-	Stipa tenuissima	Mexican Feather Grass	#1 Pot	300mm O.C.
GROUNDCOVER					
	-	Erica carnea 'springwoodwhite'	Winter Heather	#1 Pot	5 per m2
	-	Pachysandra terminalis	Japanese Spurge	#1 Pot	5 per m2
	-	Arctostaphylos uva-ursi	Common Bearberry	#1 Pot	5 per m2
HEDGING					
Tm	-	Taxus x media 'H.M. Eddie'	Eddie Yew	1.5m Ht	900mm O.C.


PLANT SCHEDULE

TREES	CODE	BOTANICAL NAME / COMMON NAME	CONT.	CAL.	QTY.
	AP	Acer palmatum 'Seiryu' / Seiryu Japanese Maple	B & B	6cm cal, 1.2Std	21
	LS	Liquidambar styraciflua 'Emerald Sentinel' / American Sweet Gum	B & B	6cm cal, 1.2Std	13
	MG	Magnolia grandiflora 'Edith Bogue' / Edith Bogue Southern Magnolia	B & B	6cm cal, 1.2Std	6
	ME	Magnolia x 'Elizabeth' / Magnolia	B & B	6cm cal, 1.2Std	12
	PP	Picea pungens 'Fastigata' / Fastigiate Colorado Spruce	B & B	3.0m ht.	14
	PS	Prunus serrulata 'Mt. Fuji' / Japanese Flowering Cherry	B & B	6cm cal, 1.2Std	9

SOFTSCAPE MATERIALS

	3 LD-01	SHRUB PLANTING
	3 LD-01	HEDGE PLANTING
	3 LD-01	OFF-SITE PLANTING


Notes:
1. Assume 450mm growing medium depth (import) for new planting beds (typ)

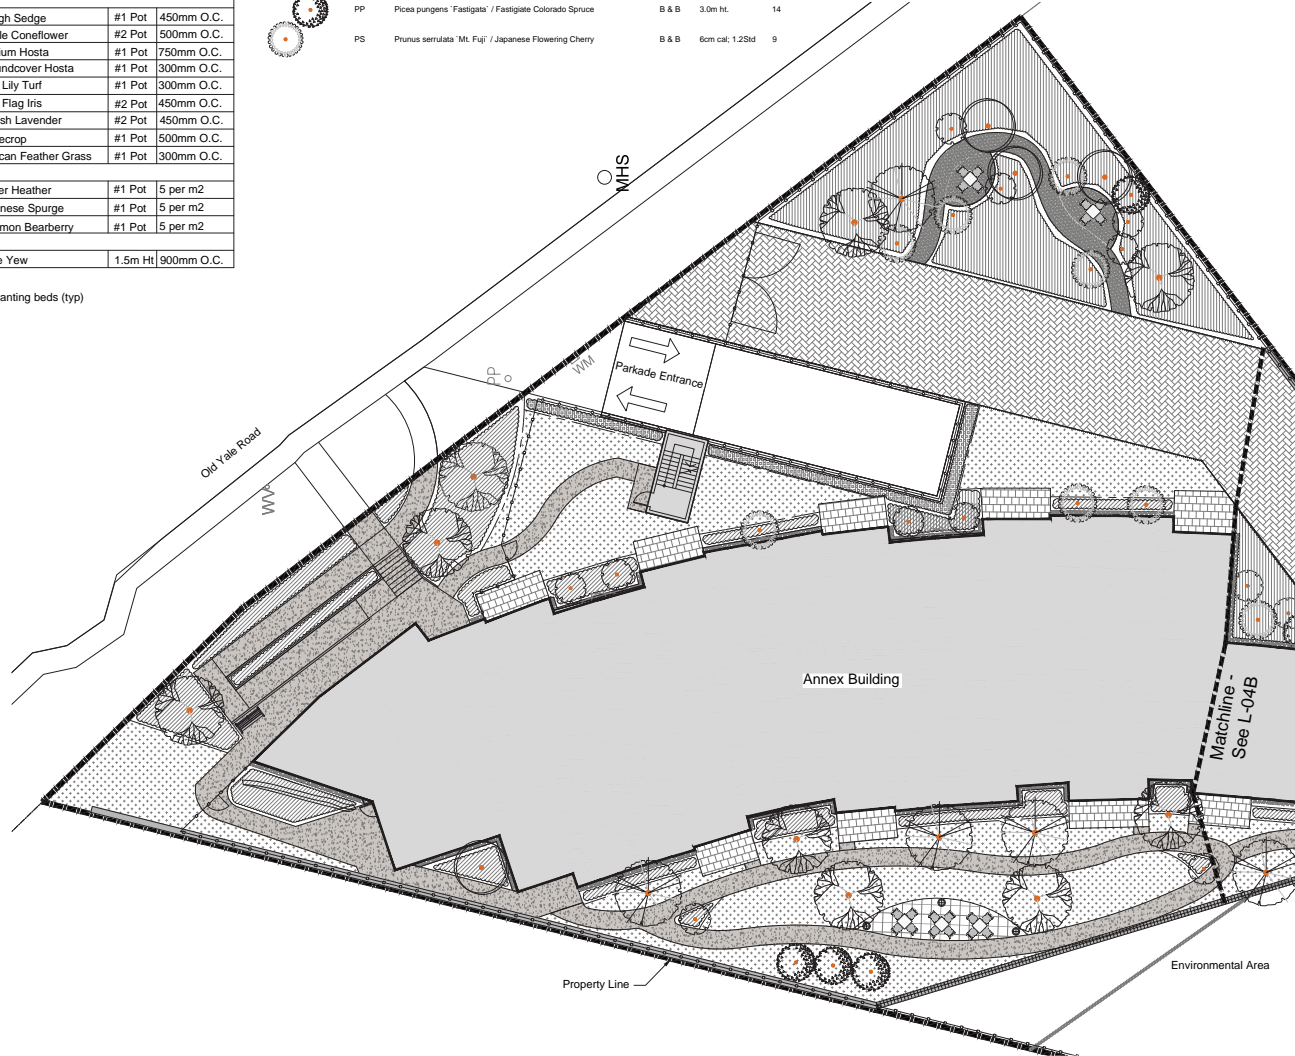

van der Zalm + associates inc.
Landscape Architecture
Civil Engineering
Urban Design
Suite 1, 2017 67th Avenue
Langley, British Columbia
V1M 4B3
P 604 882-2024
F 604 882-2042
info@vaz.com



Key Map (NTS)

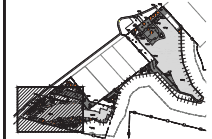

No.	By:	Description	Date
1	TS	Issued For Development Permit	August 15, 2018

REVISIONS TABLE FOR DRAWINGS

Copyright reserved. This drawing and design is the property of van der Zalm + associates inc. and may not be reproduced or used for other projects without permission.

No.	By:	Description	Date
-----	-----	-------------	------

REVISIONS TABLE FOR SHEET

Project:
Langley Senior Care Facility
Location:
21024 & 20964 Old Yale Road
Langley, BC

Drawn: PCTS	Stamp:
Checked: DJ	
Approved: DJ	Original Sheet Size: 24"x36"

Scale:
1:150
CONTRACTOR SHALL CHECK ALL DIMENSIONS ON THE WORK AND REPORT ANY DISCREPANCY TO THE CONSULTANT BEFORE PROCEEDING. ALL DIMENSIONS ARE TO FACE UNLESS OTHERWISE SPECIFIED. EXCLUSIVE PROPERTY OF THE OWNER AND NOT TO BE REPRODUCED OR TRANSMITTED IN ANY FORM OR BY ANY MEANS, ELECTRONIC OR MECHANICAL, INCLUDING PHOTOCOPYING, RECORDING, OR BY ANY INFORMATION STORAGE AND RETRIEVAL SYSTEM. CONSULTANT'S LIABILITY LIMITED TO THE CONTRACT DOCUMENTS.

Drawing Title: ANNEX BUILDING WEST PLANTING PLAN











VDZ Project #: DP2017-49

Drawing #: L-04A

VAN DER ZALM + ASSOCIATES INC. 2018-08-15 10:00 AM 1:150 24"x36" L-04A WEST PLANTING PLAN


HARDSCAPE MATERIALS

KEY	REF.	DESCRIPTION
	3 LD-02	Texada Hydrated Slabs Pattern: Running Bond Size: 610 x 610 x 50 mm Colour: Brown Manufacturer: Alconcast Concrete
	3 LD-01	SHRUB PLANTING
	4 LD-02	TABLE & CHAIRS
	3 LD-03	TRELLIS
	4 LD-03	OUTDOOR KITCHEN & BBQ
	5 LD-03	BENCH
	6 LD-03	DINING TABLE
	1 LD-02	CONCRETE SURFACING

PLANT SCHEDULE

TREES	BOTANICAL NAME / COMMON NAME	CONT	CAL	SIZE	QTY
	Cornus kousa / Kousa Dogwood	B & B	3.0m Ht.	Multi-Stem	4

- Notes:
- Planting beds to start at paving height and mound towards centre of garden bed or wall if there is a wall.
 - All walls to have guardrails as per building code where garden beds adjoin walls.

 

van der Zalm + associates inc.
 Parks & Recreation • Civil Engineering
 Urban Design • Landscape Architecture
 Suite 1, 2017 47th Avenue • P 604 882 2824
 Langley, British Columbia • F 604 882 0942
 V1M 4B3 • info@www.vdz.ca



No.	By:	Description	Date
1	TS	Issued For Development Permit	August 15, 2018

REVISIONS TABLE FOR DRAWINGS
 © Copyright reserved. This drawing and design is the property of van der Zalm + associates inc. and may not be reproduced or used for other projects without permission.

No.	By:	Description	Date
REVISIONS TABLE FOR SHEET			


Project:
Langley Senior Care Facility

Location:
21024 & 20964 Old Yale Road
Langley, BC

Drawn:
PC/TJS

Checked:
DJ

Approved:
DJ

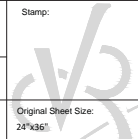Stamp:


Original Sheet Size:
24"x36"

Scale:
1:150

CONTRACTOR SHALL CHECK ALL DIMENSIONS ON THE WORK AND REPORT ANY DISCREPANCY TO THE CONSULTANT BEFORE PROCEEDING. ALL DIMENSIONS ARE TO FACE UNLESS OTHERWISE SPECIFIED. 


Drawing Title: **MAIN BUILDING LEVEL 6 - AMENITY SPACE**




VDZ Project #: **DP2017-49**

Drawing #: **L-07**


VDZ: 2018-08-15 10:00 AM: C:\Users\pctj\OneDrive\Documents\2018-08-15 10:00 AM: L-07 MAIN BUILDING LEVEL 6 - AMENITY SPACE.dwg

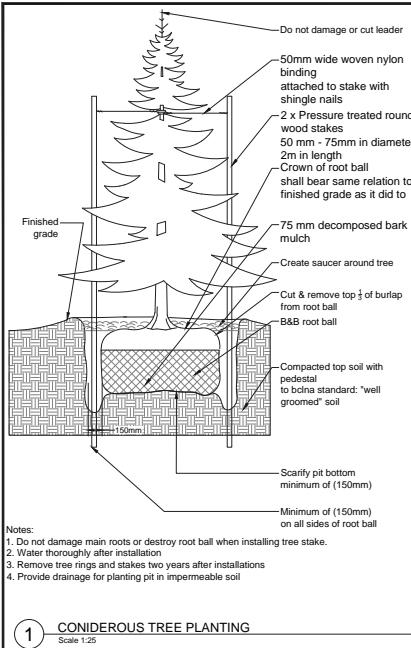


1 CONSIDEROUS TREE PLANTING
Scale 1:25

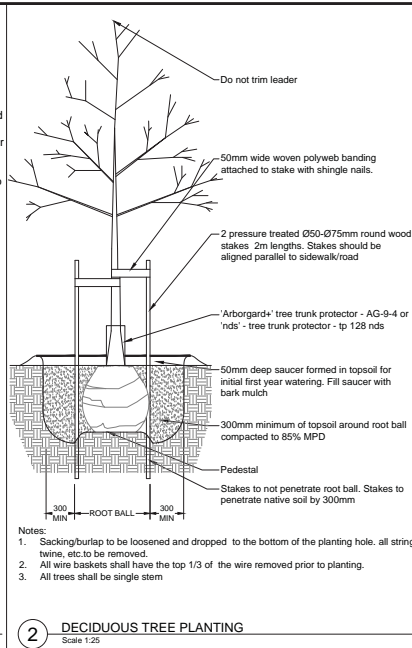


2 DECIDUOUS TREE PLANTING
Scale 1:25

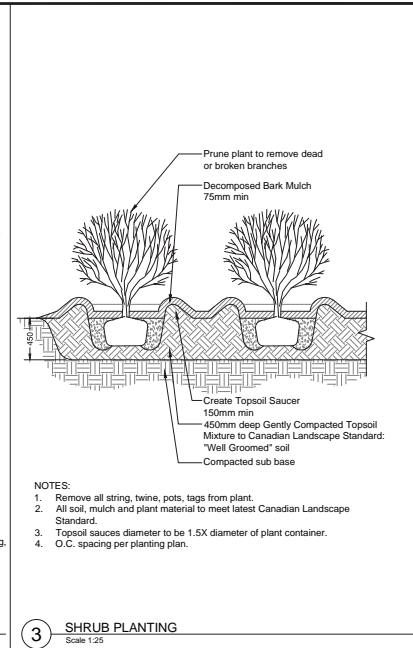

3 SHRUB PLANTING
Scale 1:25

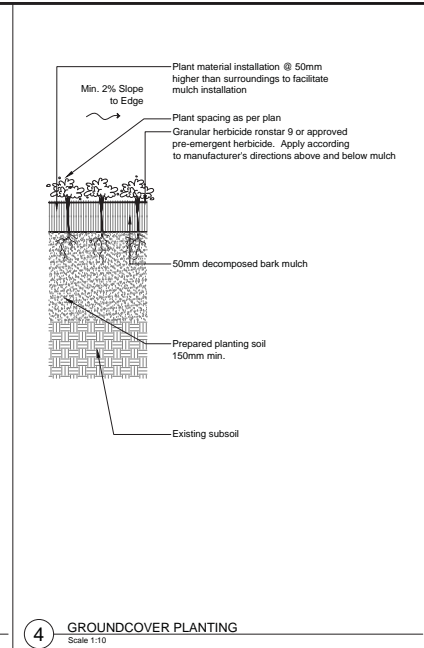

4 GROUND COVER PLANTING
Scale 1:10

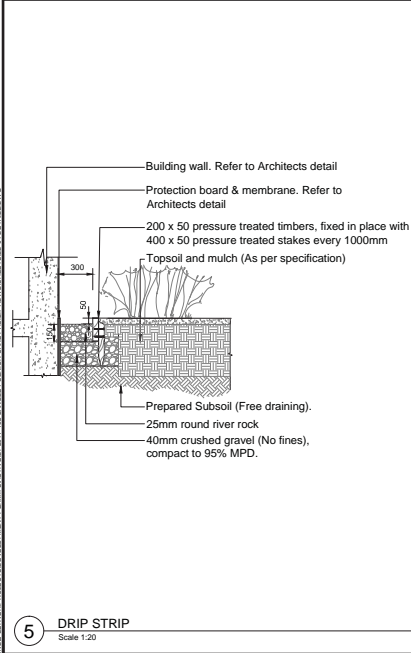


5 DRIP STRIP
Scale 1:20

BOR80
LUMINAIRES


Bollard Lighting
Model: BOR80-TBC2
Size: 1054mm HT
Colour: Textured Bronze
Mount: Surface
Supplier: Lumec
www.lumec.com

ANCHOR PLATE

6 BOLLARD LIGHTING
Scale NTS

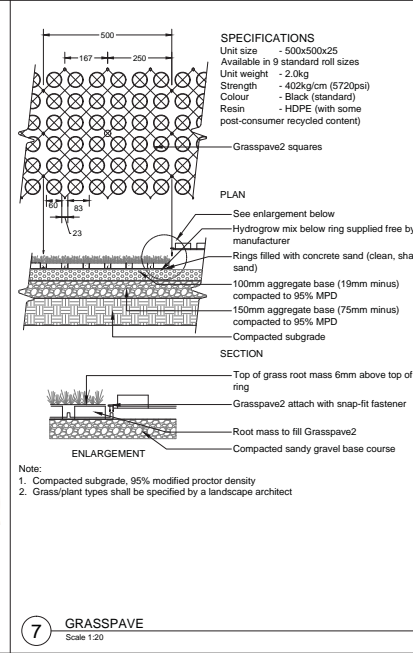

7 GRASSPAVE
Scale 1:20

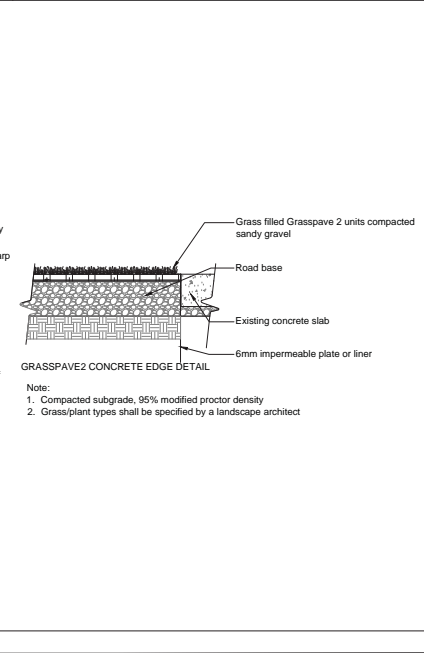

8 GRASSPAVE2 CONCRETE EDGE DETAIL
Scale 1:10


van der Zalm + associates inc.
Landscape Architecture
Civil Engineering
Urban Design
Suite 1, 2017 6th Avenue
Surrey, British Columbia
V1V 4B3
P 604 882-0204
F 604 882-0942
info@vaz.ca



No.	TS	Issued For Development Permit	August 15, 2018
1	TS	Issued For Development Permit	August 15, 2018


No.	By:	Description	Date
REVISIONS TABLE FOR DRAWINGS			
© Copyright Reserved. This drawing and design is the property of van der Zalm + associates inc. and may not be reproduced or used for other projects without permission.			
No.	By:	Description	Date
REVISIONS TABLE FOR SHEET			
Project: Langley Senior Care Facility			
Location: 21024 & 20964 Old Yale Road Langley, BC			
Drawn: PCT/S	Stamp:		
Checked: DJ			
Approved: DJ	Original Sheet Size: 24"x36"		
Scale: AS SHOWN	CONTRACTOR SHALL CHECK ALL DIMENSIONS ON THE WORK AND REPORT ANY DISCREPANCY TO THE CONSULTANT BEFORE PROCEEDING. ALL DIMENSIONS ARE THE PROPERTY OF THE CLIENT AND SHALL BE REFERENCE AT THE CONSULTANT'S OFFICE. ALL DIMENSIONS ON THE DRAWING OR OTHERWISE OBTAINED SHALL NOT BE USED FOR CONSTRUCTION UNLESS LABELLED ISSUED FOR TENDER/CONSTRUCTION.		

Drawing Title: DETAILS
 VZ Project #: DP2017-49
 Drawing #: LD-01

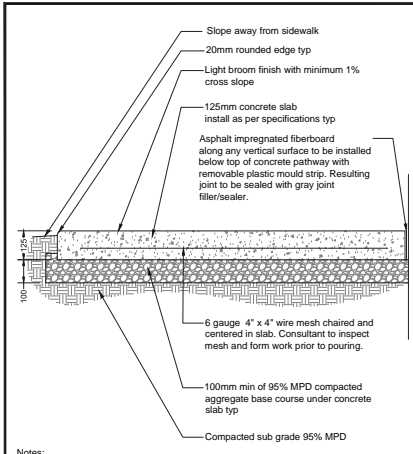


Notes:
 1. Contractor to provide expansion joints where concrete meets all vertical structures
 2. Horizontal screeline 1500mm o.c. center screeline on 150mm smooth finish or to match existing concrete pathway

1 CONCRETE SURFACING
 Scale 1:10

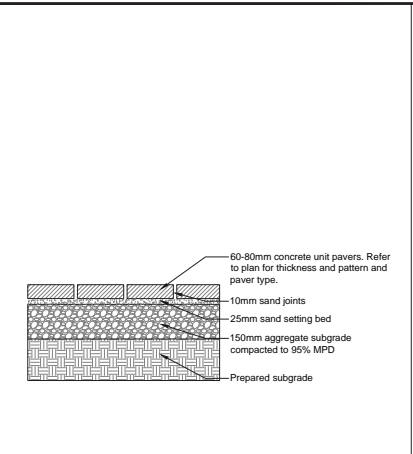

Notes:
 1. Contractor to provide expansion joints where concrete meets all vertical structures
 2. Horizontal screeline 1500mm o.c. center screeline on 150mm smooth finish or to match existing concrete pathway

2 UNIT PAVERS
 Scale 1:10

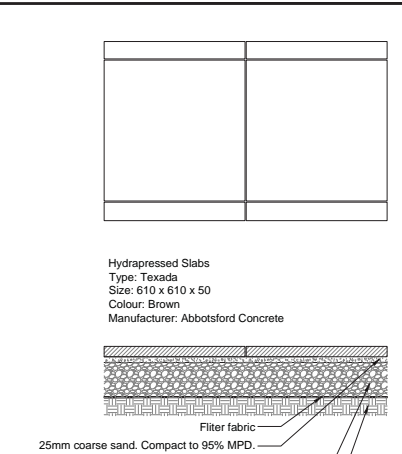


Notes:
 1. Contractor to provide expansion joints where concrete meets all vertical structures
 2. Horizontal screeline 1500mm o.c. center screeline on 150mm smooth finish or to match existing concrete pathway

3 HYDRAPRESSED SLAB
 Scale 1:10




YORKTOWN TABLE & CHAIRS
 Table Model # YO2G32C By Sudden Fun
 Table Finish: Faux-wood, weathered
 Chair Model # Y09112C
 Chair Finish: Faux-wood, weathered
 Contact: Sudden Fun Recreation Equipment Ltd.
 www.suddenfun.com

4 TABLE & CHAIRS
 Scale NTS

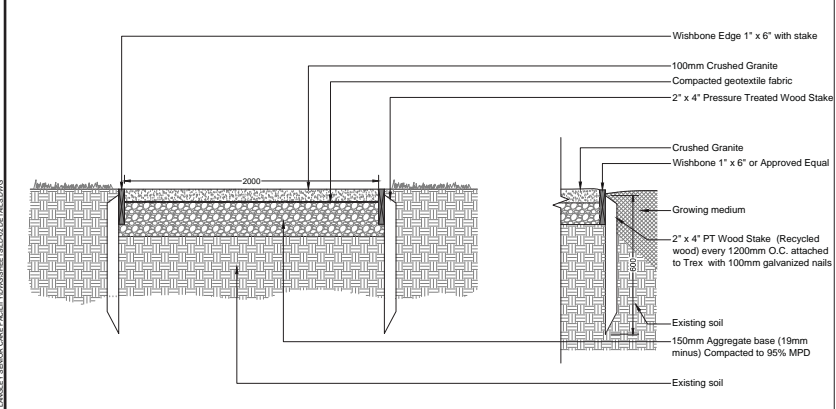

NOTES:
 1. Contractor to provide 1L sample of crushed granite material for approval by landscape architect prior to installation.
 2. Ensure top of edge board meets flush with crushed granite pathways.
 3. Refer to Wishbone Perma-Deck anchor detail.
 4. Minimum 2% cross slope.

5 CRUSHED GRANITE PATH
 Scale 1:10

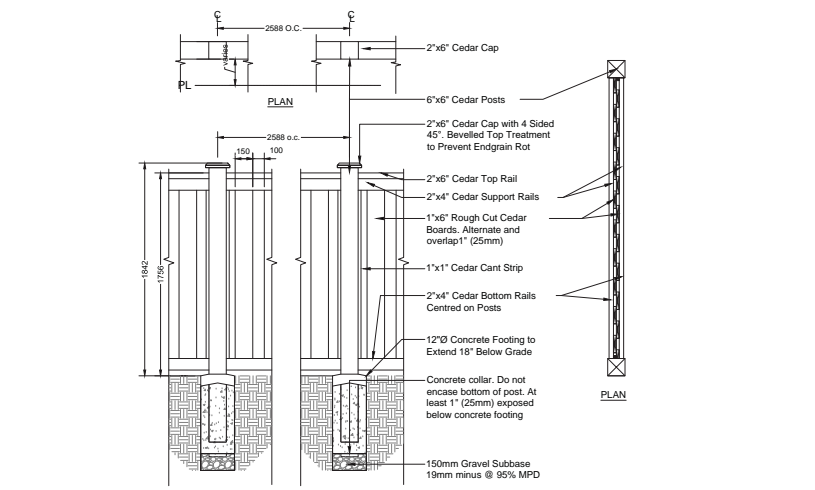

Note:
 1. Fence to be constructed in conformance with the Morgan Creek Design Guidelines part 3.12.
 2. Ensure all fasteners exposed to weather are hot-dipped galvanized to prevent staining.

6 PRIVACY FENCE
 Scale 1:20

van der Zalm + associates inc.
 Landscape Architecture
 Suite 1, 2017 87th Avenue
 Langley, British Columbia
 V1M 4B3
 P 604 882 2024
 F 604 882 2040
 info@vdz.ca



No.	TS	Issued For Development Permit	August 15, 2018

No.	By:	Description	Date

REVISIONS TABLE FOR DRAWINGS			
Copyright reserved. This drawing and design is the property of van der Zalm + associates inc. and may not be reproduced or used for other projects without permission.			

No.	By:	Description	Date

REVISIONS TABLE FOR SHEET			

Project:
 Langley Senior Care Facility
 Location:
 21024 & 20964 Old Yale Road
 Langley, BC

Drawn:
 PCT/TS
 Stamp:

Checked:
 DJ


Approved:
 DJ
 Original Sheet Size:
 24"x36"

Scale:
 AS SHOWN
 CONTRACTOR SHALL CHECK ALL DIMENSIONS ON THE WORK AND REPORT ANY DISCREPANCY TO THE CONSULTANT BEFORE PROCEEDING. ALL DIMENSIONS ARE TO FACE UNLESS OTHERWISE SPECIFIED. EXCLUSIVE PROPERTY OF THE CLIENT AND NOT TO BE REPRODUCED OR TRANSMITTED IN ANY FORM OR BY ANY MEANS, ELECTRONIC OR MECHANICAL, INCLUDING PHOTOCOPYING, RECORDING, OR BY ANY INFORMATION STORAGE AND RETRIEVAL SYSTEM. WITHOUT THE WRITTEN PERMISSION OF THE CONSULTANT, NO PART OF THIS DRAWING SHALL BE REPRODUCED OR TRANSMITTED IN ANY FORM OR BY ANY MEANS, ELECTRONIC OR MECHANICAL, INCLUDING PHOTOCOPYING, RECORDING, OR BY ANY INFORMATION STORAGE AND RETRIEVAL SYSTEM.

Drawing Title:
 DETAILS


VDZ Project #:
 DP2017-49

Drawing #:
 LD-02

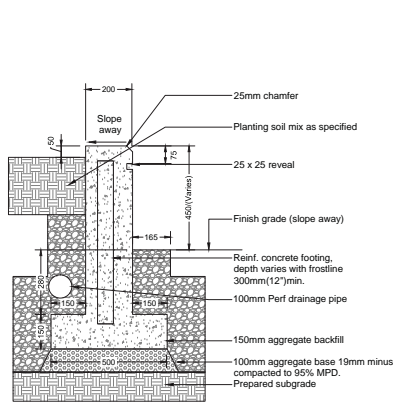

Note:
Concrete wall detail see structural engineer drawings

1 CONCRETE PLANTER WALL
Scale: 1:10

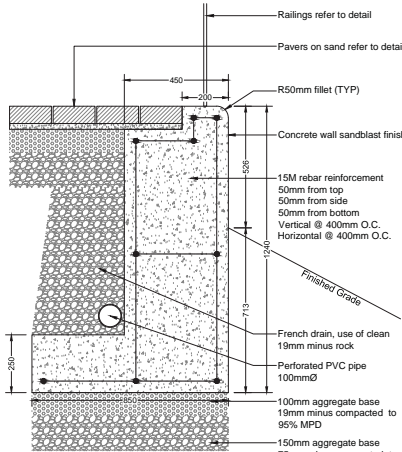

Notes:
1. Vertical Control Joints Every 3m on center.
2. Wall heights vary. Refer to Grading Plan.
3. Refer to 1BLD-009 for concrete curb limits.

2 CONCRETE RETAINING WALL
Scale: 1:10



Size: 7500 MM X 2000 X 3200MM
Material: Wood
Contractor to provide shop drawings for landscape architect approval

3 TRELLIS
N.T.S



OUTDOOR KITCHEN:
Type: Stainless Steel
Colour: Weathered Slate
Components: 1 Sink, 1 Grill, 2 Cabinets
Manufacturer: New Age Products
www.newageproducts.ca

4 OUTDOOR KITCHEN WITH BBQ
N.T.S



No.	By:	Description	Date
1	TS	Issued For Development Permit	August 15, 2018

REVISIONS TABLE FOR DRAWINGS

© Copyright reserved. This drawing and design is the property of van der Zalm + associates inc. and may not be reproduced or used for other projects without permission.

No.	By:	Description	Date

Project:
Langley Senior Care Facility

Location:
21024 & 20964 Old Yale Road
Langley, BC

Drawn:
PCT/S

Checked:
DJ

Approved:
DJ

Scale:
AS SHOWN

Stamp:

Original Sheet Size:
24"x36"

CONTRACTOR SHALL CHECK ALL DIMENSIONS ON THE WORK AND REPORT ANY DISCREPANCY TO THE CONSULTANT BEFORE PROCEEDING. ALL DIMENSIONS ARE TO FACE UNLESS OTHERWISE SPECIFIED. 



BENCH
Model #: FGP Backed 70"
Size: 28" x 70" x 30"
Colour: Wood
Mount: Surface
Manufacturer: Landscape Forms
www.landscapeforms.com
1-800-430-6209

5 BENCH
N.T.S



MultiplicITY Table
Size: 910 MM x 2430 MM x 735 MM
Material: Wood top, Aluminum supports
Manufacturer: Landscape Forms
www.landscapeforms.com
1-800-430-6209

6 DINING TABLE
N.T.S