

NICOMEKL GARDEN APARTMENT

CIVIC ADDRESS: 5398, 5410, 5448 208TH STREET, LANGLEY,BC



CONTACT LIST

ARCHITECT:
Pacific West Architecture Inc.
Suite 1120, 1200 West 73rd Ave
VANCOUVER, BC, V6P 6G5
T. 604.616.7892
CONTACT: PATRICK YANG

LANDSCAPE:
Royal Pacific Landing Ltd
T. 604.616.7892
E. lu@royalpl.com
CONTACT: LU XU

CIVIL:
Centras Engineering Ltd..
#216-2630 Croydon Drive, Surrey,
BC V3S 6T3
T. 604-782-8927
E. steve@centras.ca
CONTACT: Steve O Connell

CPTED:
Liahona Security Consortium Inc.
P.O. Box 68
Mill Bay, BC. V0R 2P0
T. 250-743-8948
E. liahonasecurity@shaw.ca

SURVEY:
Isaak Osman & Associates
20809 LOGAN AVE LANGLEY, BC
T. 604-533-2411

DRAWING LIST

A1.00	COVER PAGE
A1.01	CONTEXT
A1.02	SITE PLAN & STATISTICS
A2.01	FLOOR PLAN - PARKING LEVEL
A2.02	FLOOR PLAN - GROUND FLOOR
A2.03	FLOOR PLAN - 2ND FLOOR
A2.04	FLOOR PLAN - 3RD- 4TH FLOOR
A2.05	UNIT PLAN
A2.06	UNIT PLAN
A2.07	UNIT PLAN
A3.01	ELEVATIONS
A3.02	ELEVATIONS
A4.01	SECTIONS
A4.02	SECTIONS
A5.01	BUILDING PERSPECTIVE & MATERIAL
A5.02	PERSPECTIVE
L1	LANDSCAPE SITE PLAN
L2	LANDSCAPE PLANTING PLAN
L3	LANDSCAPE DETAILS



**pacific
west
architecture**

1200 West 73rd Ave (Airport Square)
Suite 1120
Vancouver B.C. V6P 6G5
Office: 604.267.7272
Fax: 604.267.7268
Email: info@pacificwestarch.com
www.pacificwestarch.com

REVISION	DATE
1	
2	
PROJECT
5398, 5410, 5448 208TH
STREET
LANGLEY, BC

COVER PAGE

A1.00



CONTEXT PLAN
N T S



1) 5411 208th ST.



2) 5448 208th ST.



3) 5463 208th ST.



10) 20842 Douglas Crescent



4) 5398 208th ST.



5) 5410 208th ST.



6) 5448 208th ST.



11) 5392 208th ST.



7) 5458 208th ST.



8) 20899 Douglas Crescent



9) 20848 Douglas Crescent

pacific west architecture 1300 West 72nd Ave (Airport Square) Suite 1120 Vancouver B.C. V6P 6Z6 Office: 604 267 7072 Fax: 604 267 7006 Email: info@pacificwestarchitecture.com www.pacificwestarchitecture.com																																	
REVISIONS <table border="1"> <thead> <tr> <th>NO.</th> <th>DATE</th> </tr> </thead> <tbody> <tr><td>1</td><td></td></tr> <tr><td>2</td><td></td></tr> <tr><td>3</td><td></td></tr> <tr><td>4</td><td></td></tr> <tr><td>5</td><td></td></tr> <tr><td>6</td><td></td></tr> <tr><td>7</td><td></td></tr> <tr><td>8</td><td></td></tr> <tr><td>9</td><td></td></tr> <tr><td>10</td><td></td></tr> <tr><td>11</td><td></td></tr> <tr><td>12</td><td></td></tr> <tr><td>13</td><td></td></tr> <tr><td>14</td><td></td></tr> <tr><td>15</td><td></td></tr> </tbody> </table>		NO.	DATE	1		2		3		4		5		6		7		8		9		10		11		12		13		14		15	
NO.	DATE																																
1																																	
2																																	
PROJECT NUMBER: A101 DRAWN BY: WMA CHECKED BY: PH DATE CHECKED: 2016 SEP 21 CONSULTANT:																																	
PROJECT: 5398, 5410, 5448 208TH STREET LANGLEY, BC																																	
DRAWING TITLE: CONTEXT																																	
DRAWING NO: A1.01																																	



**pacific
west
architecture**

1200 West 72nd Ave (Alouet Square)
Suite 1120
Vancouver B.C. V6P 6K6
Office: (604) 267-7072
Fax: (604) 267-7068
Email: info@pacificwestarch.com
www.pacificwestarch.com

PROJECT DATA:


Civic Address:	5398, 5410, 5448 208 Street, Langley, BC	
Legal Description:	PID: 000-684-015 Plan NWP20232 Lot 3 PID: 002-198-690 Plan NWP20232 Lot 2 PID: 000-684-015 Plan NWP17903 Lot 1	
Existing Zoning:	RS1	
Proposed Zoning:	CD Zoning	
Site Area:	24,932.6 sq.ft. (2316.3 sq.m.)	
Lot Coverage:	11,095 sq.ft. / 24932.6 sq.ft. = 44.5%	
Zoning Districts	Zoning Requirement	Proposed Design
Density	173 Units / Hectare	40 Units
Building Height:	4 Storeys	4 Storeys
Setbacks:		
Front	25'-5" (7.7m)	
Back	32'-2" (9.8m)	
North Side	14'-9" (4.5m)	
South Side	21'-6" (6.6m)	
Amenity Space:	34.76 s.f./unit x 40 units = 990.4 sq.ft.	991 sq.ft.
Parking:		
1 Bedroom	2 unit x 1.2 spaces/unit = 2.4 spaces	
2 Bedroom	30 unit x 1.4 spaces/unit = 42 spaces	
3 Bedroom	8 unit x 2 spaces/unit = 16 spaces	
Total Residential Parking	60.4	61 spaces
Visitors Parking	40 x 0.2 = 8	8 spaces
Total	68.4 spaces	69 spaces
Accessible Stalls	69 x 5% = 3.45	4 spaces
Small Car Spaces	69 x 40% = 27.6	36 spaces (52%)
Storage Lockers:		
	Secure storage lockers for each dwelling unit	40 storages

FLOOR AREA

	Floor Area(SQ.FT.)
First Floor	11095(1030 m ²)
Second Floor	10938(1016m ²)
Third Floor	10938(1016m ²)
Fourth Floor	10938(1016m ²)
Total Area	43909(4079m ²)

UNIT BREAKDOWN

Unit Type	1 Bedroom	2 Bedroom	3 Bedroom
First Floor	1	6	2
Second Floor	1	8	2
Third Floor	0	8	2
Fourth Floor	0	8	2
Total Units Per Type	2	30	8
Max Distribution (%)	5%	80%	15%
Adaptable Units	Required (2%)		Provided
	2		2

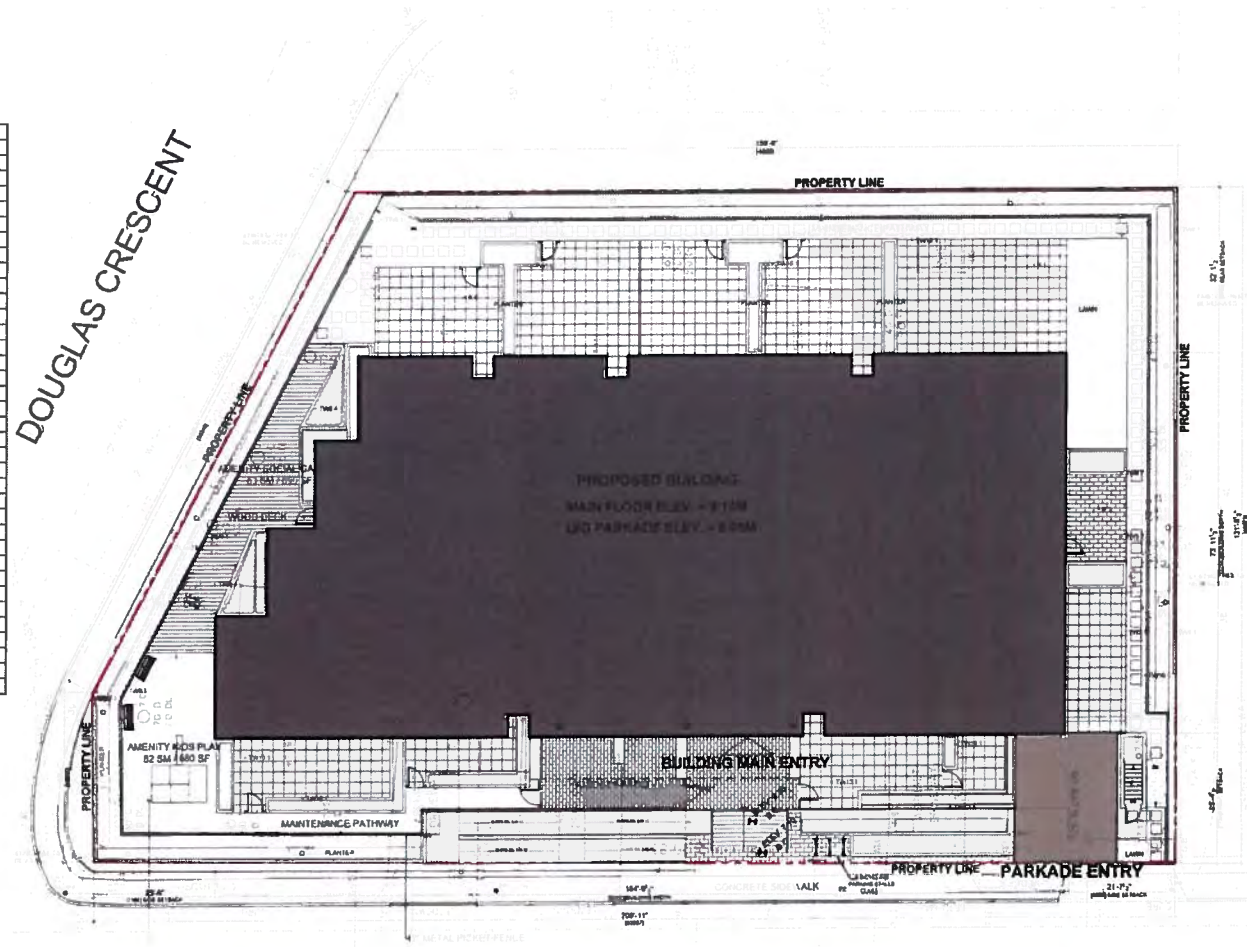

208 STREET

REVISION	DATE
1	
2	
PROJECT
5398, 5410, 5448 208TH STREET
LANGLEY, BC

DRAWING TITLE
SITE PLAN
STATISTICS

DRAWING NO.
A 1.02



1200 West 73rd Ave (Airport Square)
Suite 1130
Vancouver B.C. V6P 6C8

Office 604 267 7072
Fax 604 267 7188
Email info@jpsarchitects.com
www.jpsarchitects.com



REVISIONS	
1	
ISSUES	DATE
3	
2	
0	
0	
4	
3	
2	ISSUED FOR READING APPLICATION
1	ISSUED FOR READING APPLICATION
PROJECT NUMBER	A 100
DRAWING BY	WWS
CHECKED BY	PT
DATE CHECKED	
CONSULTANT	
PROJECT	
5398, 5410, 5448 208TH STREET	
LANGLEY, BC	
DRAWING TITLE	
FLOOR PLAN - GROUND FLOOR	
DRAWING NO.	


A2.02



**pacific
west
architecture**

1208 West 73rd Ave (Alpert Square)
Suite 1120
Vancouver, B.C. V6P 6G5

Office 604.267.7072
Fax 604.267.7058
Email info@pacificwestarchitecture.com
www.pacificwestarchitecture.com

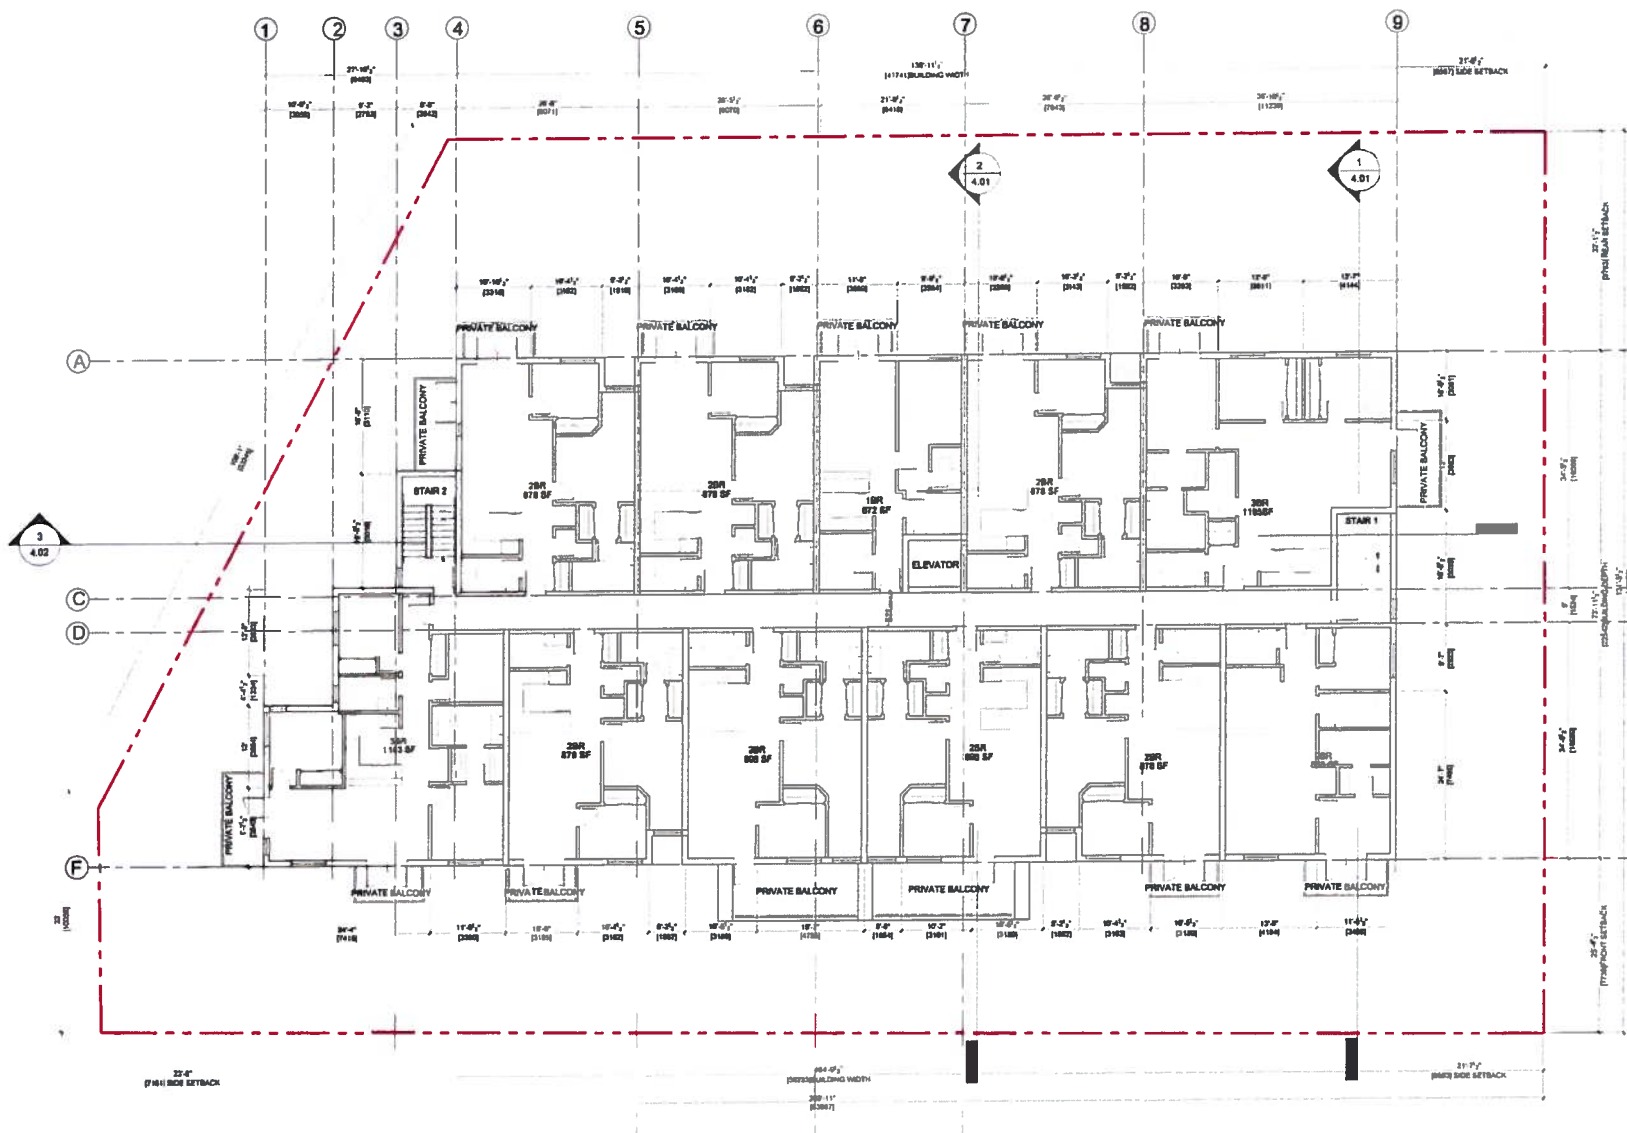

1 FLOOR PLAN - 2ND FLOOR
Scale 1/8" = 1'-0"

REVISIONS	
NO.	DATE
1	
2	
PROJECT
5398, 5410, 5448 208TH STREET
LANGLEY, BC

DRAWING TITLE
FLOOR PLAN - 2ND FLOOR

DRAWING NO.
A2.03




1208 West 73rd Ave (Airport Square)
Suite 1120
Vancouver B.C. V6P 6G6

Office: 604 267 7272
Fax: 604 267 7208
Email: info@denisearchitectural.com www.denisearchitectural.com

5398, 5410, 5448 208TH STREET
LANGLEY, BC

**FLOOR PLAN -
3RD-4TH FLOOR**


A2.04

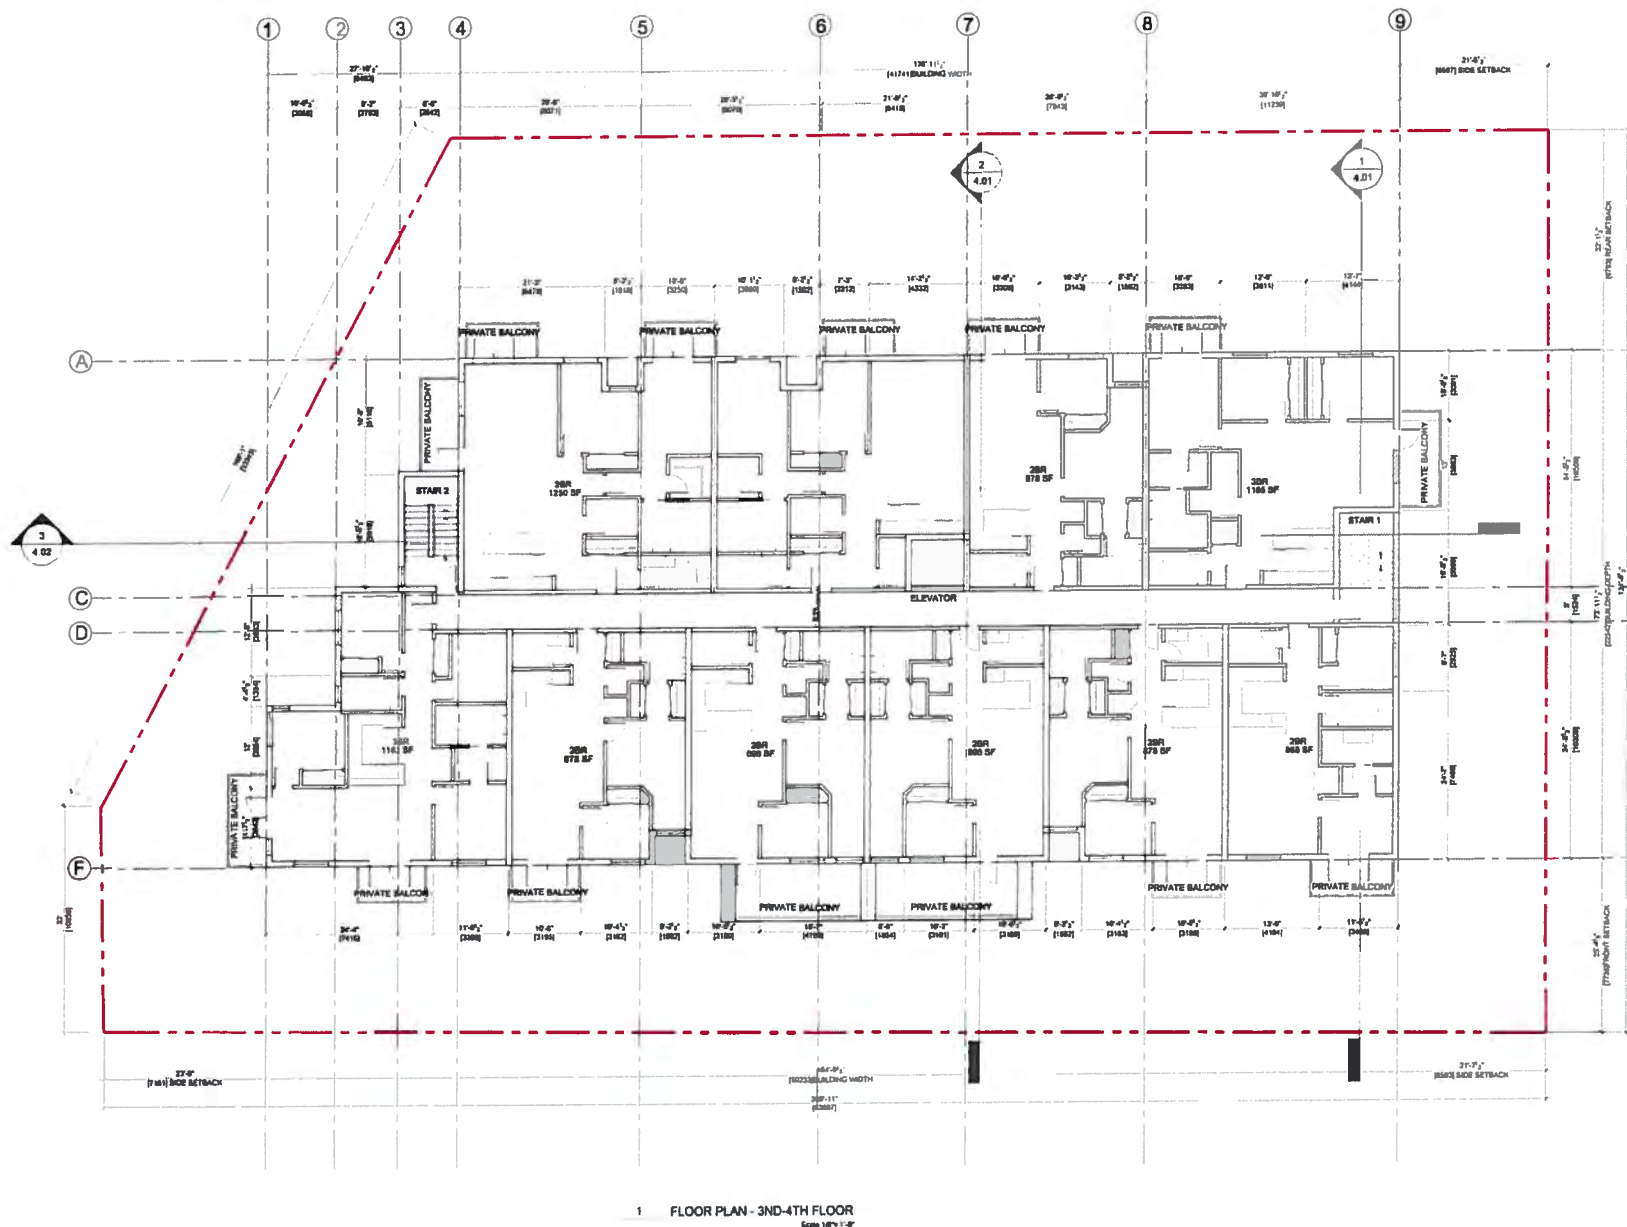




**pacific
west
architecture**

1200 West 73rd Ave (Apartment Bazaar)
Suite 1120
Vancouver B.C. V6P 6G5
Office: 604.267.7072
Fax: 604.267.7050
Email: info@pacificwestarch.com
www.pacificwestarch.com

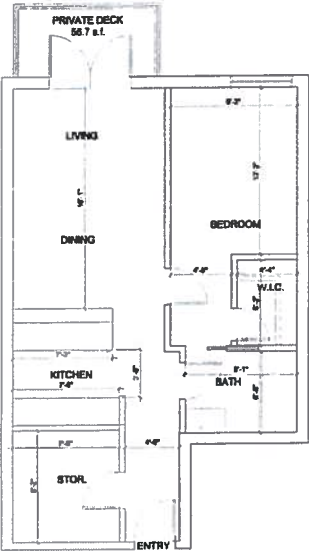


1 BEDROOM
663.39 S.F.

1 UNIT PLAN - ONE BEDROOM
Scale 1/4" = 1'-0"

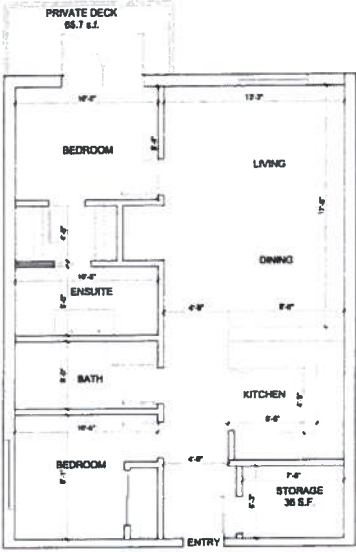

2 BEDROOM
868 S.F.

2 UNIT PLAN - TWO BEDROOM TYPE 1
Scale 1/4" = 1'-0"

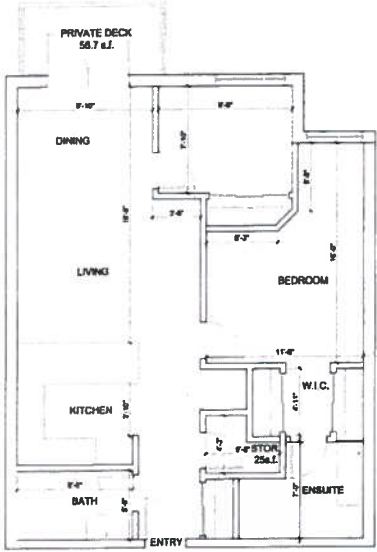

2 BEDROOM
878 S.F.

3 UNIT PLAN - TWO BEDROOM TYPE 2
Scale 1/4" = 1'-0"

LEGEND	
	STORAGE AREA

REVISIONS	
1	


REVISED	DATE
1	
2	
PROJECT MANAGER	AHS
DRAWN BY	HW
CHECKED BY	PT
DATE CHECKED	
CONSULTANT	

PROJECT
5398, 5410, 5448 208TH STREET
LANGLEY, BC


DRAWING TITLE
UNIT PLAN

DRAWING NO.
A2.05

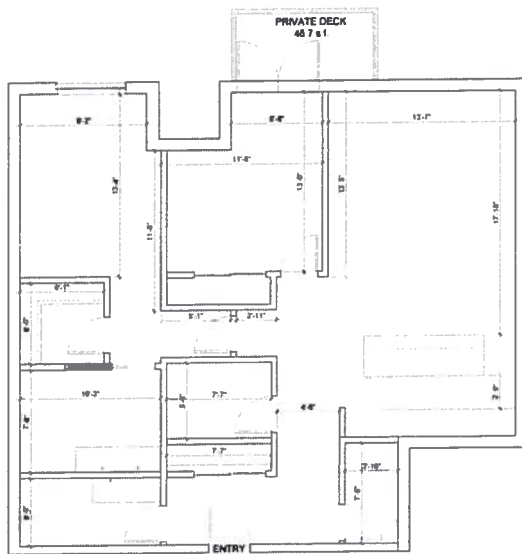

**2 BEDROOM
1271 S.F.**

1 UNIT PLAN - TWO BEDROOM TYPE 3
Scale: 1/4" = 1'-0"

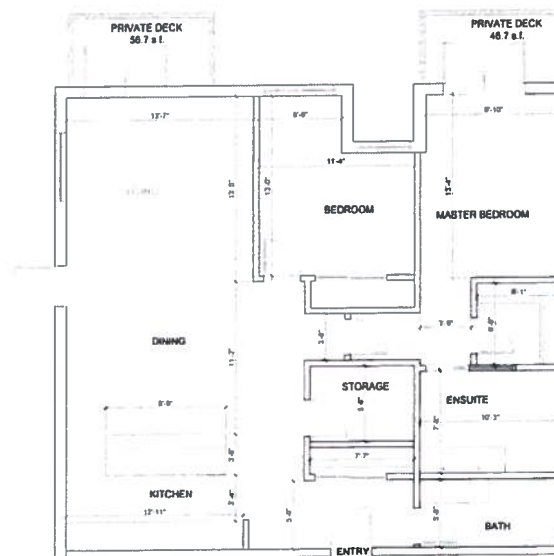

**2 BEDROOM
1250 S.F.**

1 UNIT PLAN - TWO BEDROOM TYPE 4
Scale: 1/4" = 1'-0"

LEGEND	
	STORAGE AREA



**pacific
west
architecture**

1300 West 73rd Ave (Airport Square)
Suite 1120
Vancouver, B.C. V6P 6C8
Office: 604.262.7072
Fax: 604.267.7036
Email: info@pacificwestarch.com
www.pacificwestarch.com

REVISIONS

1

DATE

DATE

1

2

5398, 5410, 5448 208TH STREET

LANGLEY, BC

UNIT PLAN


A2.06



**pacific
west
architecture**


1200 West 73rd Ave (Airport Station)
Suite 1130
Vancouver, B.C. V6P 6G6

Office: 604.267.7072
Fax: 604.267.7099
Email: info@pacificwestarch.com
www.pacificwestarch.com

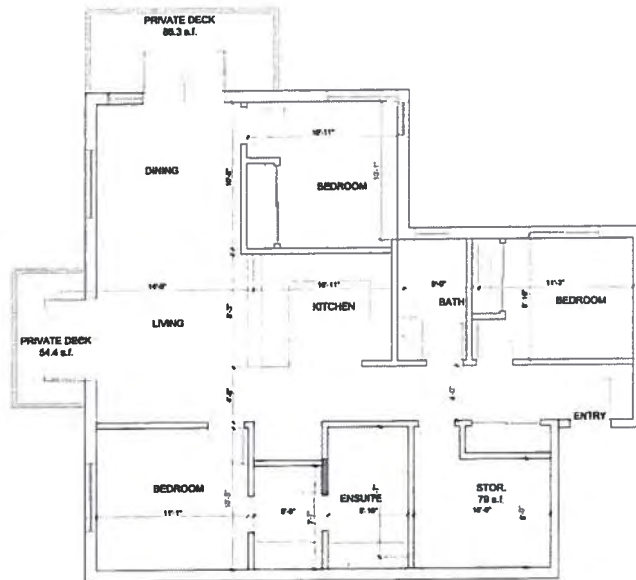

**3 BEDROOM
1183 S.F.**

1 UNIT PLAN - THREE BEDROOM TYPE 1
Scale: 1/4" = 1'-0"

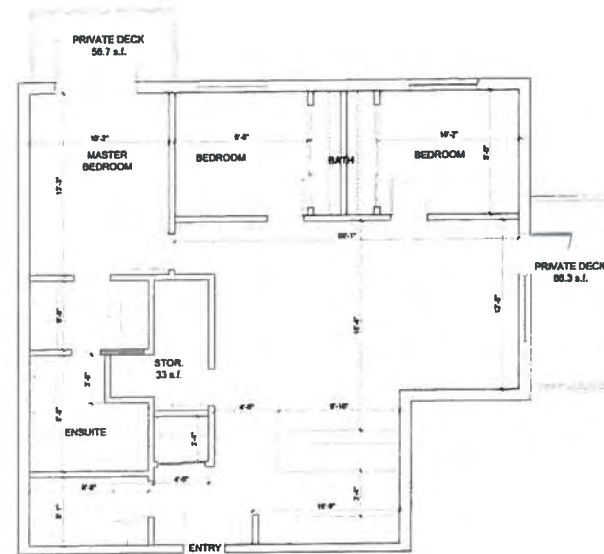

**3 BEDROOM
1165 S.F.**

1 UNIT PLAN - THREE BEDROOM TYPE 2
Scale: 1/4" = 1'-0"

LEGEND	
	STORAGE AREA

REVISIONS	
NO.	DATE
1	
2	
PROJECT
5398, 5410, 5448 208TH
STREET

LANGLEY, BC

DRAWING TITLE

UNIT PLAN

Drawing No.

A2.07



pacific
west
architecture

1300 West 72nd Ave (Albert Square)
Suite 1130
Vancouver B.C. V6P 6G6
Office: 604 267 7572
Fax: 604 267 7086
Email: info@pacificwestarch.com
www.pacificwestarch.com

REVISION	DATE
1	
2	
PROJECT
5398, 5410, 5448 208TH STREET
LANGLEY, BC

DRAWING TITLE
ELEVATIONS

DRAWING NO.
A3.01



1 WEST ELEVATION
Scale 1/8" = 1'-0"



1 SOUTH ELEVATION
Scale 1/8" = 1'-0"


MATERIAL LEGEND

- 1 HARDE PANEL BOARD (SELECT CEDARNELL) - COLOUR 'ARCTIC WHITE'
- 2 CEMENT BOARD HORIZONTAL LAP SIDING (F EXPOSURE) - COLOUR 'COBBLE STONE'
- 3 CEMENT BOARD HORIZONTAL LAP SIDING (F EXPOSURE) 'JAMES HARDE' COLOUR 'TRIAL GRAY'
- 4 BRICK 'STACK BOND' - COLOUR 'TRIST'
- 5 WINDOW WYLL - COLOUR 'DARK GRAY'
- 6 SLIDING PATIO DOOR WYLL - COLOUR 'DARK GRAY'
- 7 ALUMINUM BALCONY RAILING WITH GLASS INSERT - COLOUR 'BLACK'
- 8 WOOD FASCIA BOARD (PAINTED) 'BEAUMAIN MOORE' COLOUR 'YELLOW (EC-445)'
- 9 METAL FLASHING 'CENTER' COLOUR 'CHARCOAL GREY'
- 10 EXTERIOR ALUMINUM RAILING - COLOUR 'BLACK'
- 11 CONCRETE WALL W REVEAL LINES
- 12 ALUMINUM STOREFRONT - COLOUR 'CLEAR ANODIZED'
- 13 EXTERIOR METAL DOOR 'BEAUMAIN MOORE' COLOUR 'DARK GRAY'
- 14 HARDE PANEL VERTICAL SIDING (SELECT CEDARNELL) COLOUR 'COUNTRYLANE RED'
- 15 WOOD SLAT DOOR
- 16 WOOD TRELLIS



**pacific
west
architecture**

1200 West 73rd Ave (Airport Square)
Suite 1120
Vancouver B.C. V6P 6G8
Office: 604.267.7072
Fax: 604.267.7056
Email: info@pacificwestarch.com
www.pacificwestarch.com

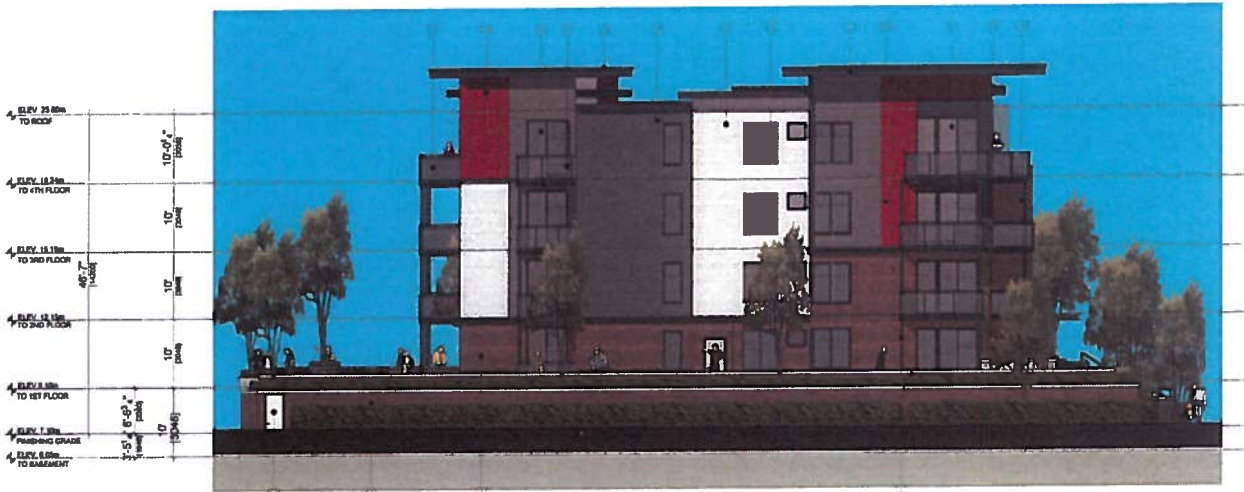

MATERIAL LEGEND	
1	HARDE PANEL SIDING (SELECT CEDARWALL) - COLOUR 'ARCTIC WHITE'
2	CEMENT BOARD HORIZONTAL LAP SIDING (8" EXPOSURE) - COLOUR 'CORBEL STONE'
3	CEMENT BOARD HORIZONTAL LAP SIDING (8" EXPOSURE) - JAMES HARDIE - COLOUR 'PEARL GRAY'
4	BRICK 'STACK BOND' - COLOUR 'RED'
5	WINDOW VINYL - COLOUR 'DARK GRAY'
6	SLIDING PATIO DOOR VINYL - COLOUR 'DARK GRAY'
7	ALUMINUM BALCONY RAILING WITH GLASS INFILL - COLOUR 'BLACK'
8	WOODEN FASCIA BOARD (PAINTED) - 'BENJAMIN MOORE' - COLOUR 'YELLOW' (CC-647)
9	METAL FLASHING - 'DEXTER' - COLOUR 'CHARCOAL GREY'
10	EXTERIOR ALUMINUM RAILING - COLOUR 'BLACK'
11	CONCRETE WALL W/ REVEAL LINES
12	ALUMINUM STOREFRONT - COLOUR 'CLEAR ANODIZED'
13	EXTERIOR METAL DOOR - 'BENJAMIN MOORE' - COLOUR 'DARK GRAY'
14	HARDE PANEL VERTICAL SIDING (SELECT CEDARWALL) - COLOUR 'COUNTRYLANE RED'
15	WOOD SLAT DOOR
16	WOOD TRELLIS

REVISION	DATE
1	
2	
PROJECT NUMBER	A 100
DRAWN BY	HW
CHECKED BY	PT
DATE CHECKED	
CONSULTANT	

PROJECT
5398, 5410, 5448 208TH STREET
LANGLEY, BC

DRAWING TITLE
ELEVATIONS

DRAWING NO.
A3.02



**pacific
west
architecture**


1200 West 73rd Ave (Airport Square)
Suite 1120
Vancouver, B.C. V6P 6G5
Office: 604.267.7072
Fax: 604.267.7066
Email: info@pacificwestarch.com
www.pacificwestarch.com

REVISED	DATE
1	
2	
PROJECT
5398, 5410, 5448 208TH STREET
LANGLEY, BC

DRAWING TITLE
SECTION

DRAWING NO.
A4.01

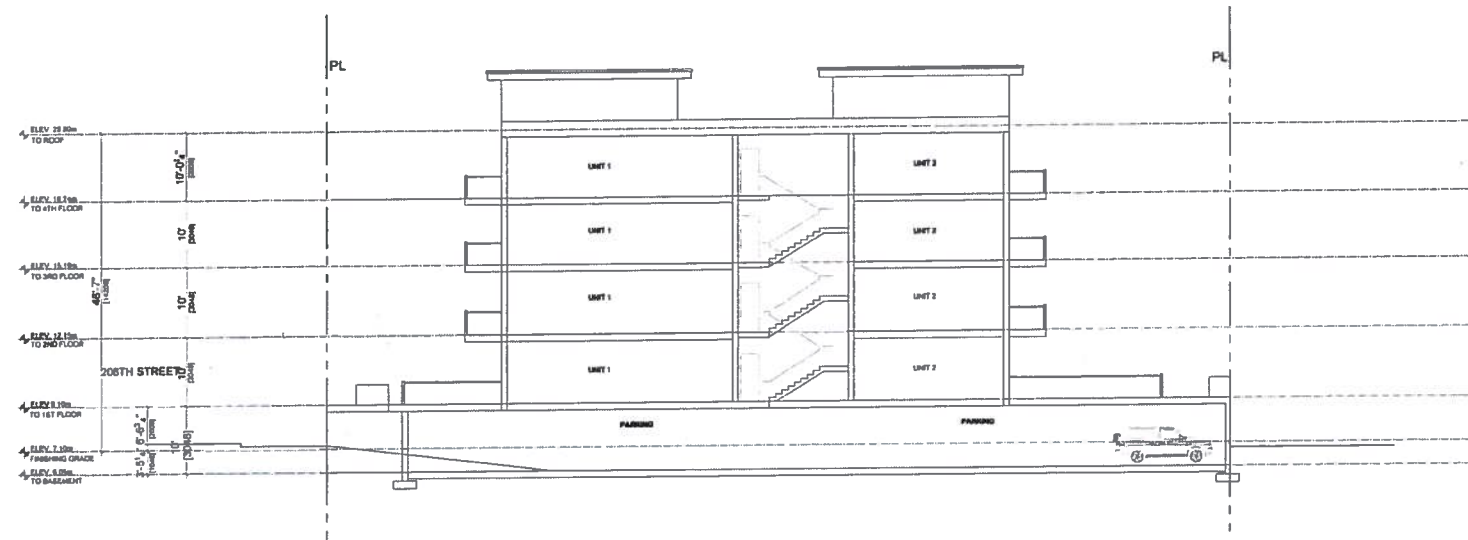

1 SECTION 1
Scale 1/8" = 1'-0"

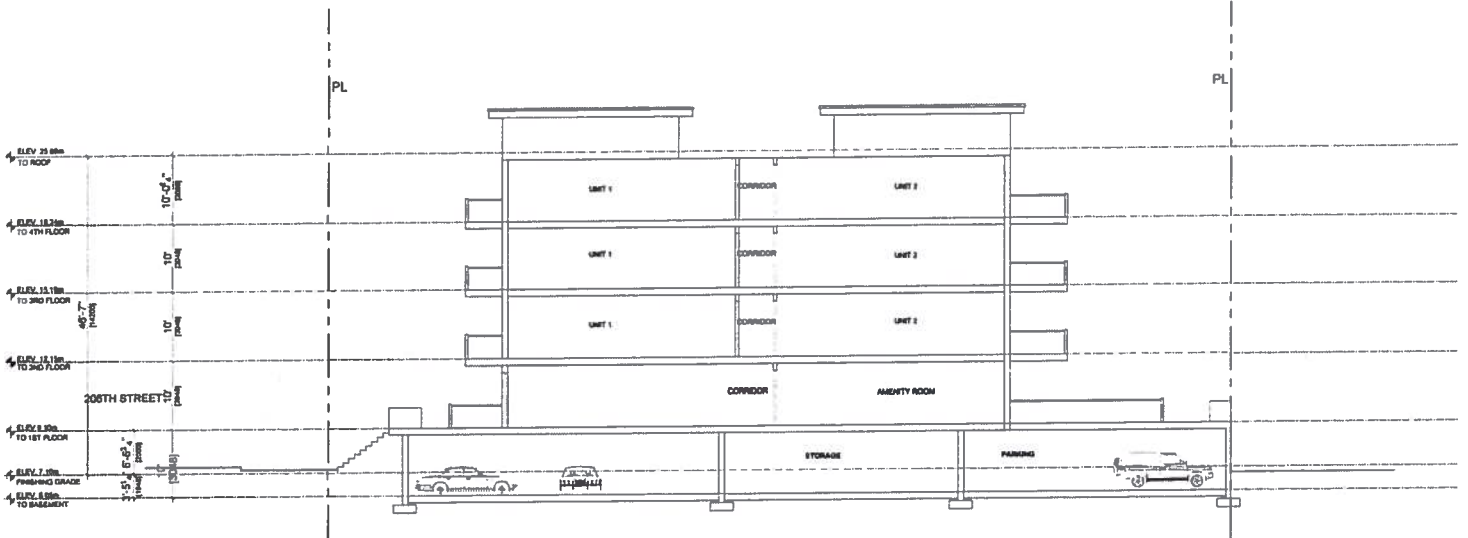


1 SECTION 2
Scale 1/8" = 1'-0"



pacific
west
architecture

1200 West 73rd Ave (Airport Square)
Suite 1120
Vancouver, B.C. V6P 6G6

Office: 604 267 7872
Fax: 604 267 7088
Email: info@pacificwestarch.com
www.pacificwestarch.com

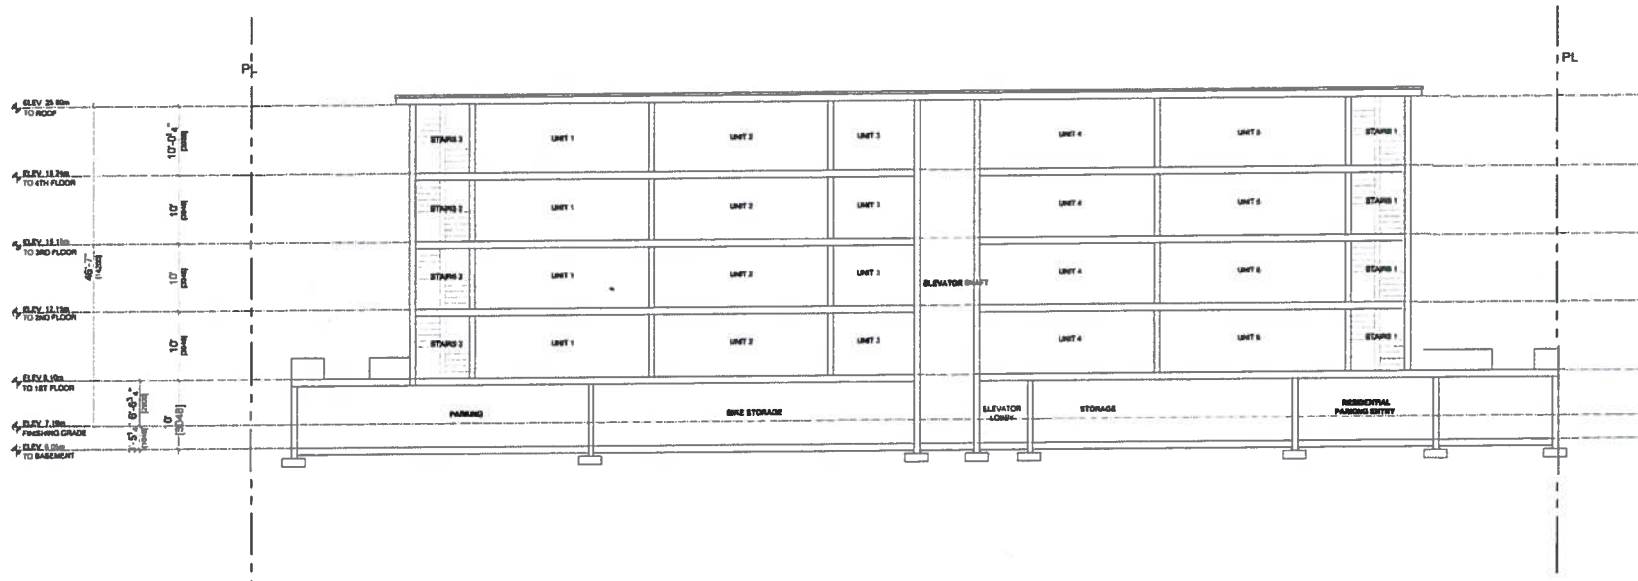

1 SECTION 3
Scale 1/8" = 1'-0"

REVISIONS

1

DATE

6

7

PROJECT

5398, 5410, 5448 208TH

STREET

LANGLEY, BC

PROJECT

5398, 5410, 5448 208TH

STREET

LANGLEY, BC

DRAWING TITLE

SECTION

DRAWING No.

A4.02



**pacific
west
architecture**

1300 West 72nd Ave (Airport Square)
Suite 1120
Vancouver B.C. V6P 6G6

Office: 604 267 7072
Fax: 604 267 7088
Email: info@pacificwestarch.com
www.pacificwestarch.com

NO.	DATE
1	
2	
3	
4	
5	
6	
7	REVIEWED FOR RELINQUISH APPLICATION 2016-01-27
8	ISSUED FOR RELINQUISH APPLICATION 2016-02-21
PROJECT NUMBER	A10
DRAWN BY	WV
CHECKED BY	PT
DATE CHECKED	
CONSULTANT	

PROJECT
5398, 5410, 5448 208TH STREET
LANGLEY, BC

DRAWING TITLE
BUILDING PERSPECTIVE
& MATERIALS

DRAWING NO.
A5.01



BRICK VENEER
MUTUAL MATERIALS
COLOR: RED



HARDIE PANEL VERTICAL
SIDING (SELECT CEDARMILL)
COLOR: COUNTRYLANE RED



HARDIE PANEL VERTICAL
SIDING (SELECT CEDARMILL)
COLOR: ARCTIC WHITE



CEMENT BOARD LAP SIDING
COLOR: PEARL GREY



CEMENT BOARD LAP SIDING
COLOR: COBBLE STONE



PREFINISHED METAL
FLASHING
COLOR: CHARCOAL GREY



GUARDRAILS
COLOR: BLACK



1 PERSPECTIVE- FROM 208 STREET




1 PERSPECTIVE- FROM DOUGLAS CRESCENT



**pacific
west
architecture**

1300 West 73rd Ave (Airport Square)
Suite 1130
Vancouver B.C. V6P 6G6
Office: 604.267.7072
Fax: 604.267.7066
Email: info@pacificwestarchitecture.com
www.pacificwestarchitecture.com

REVISIONS	
1	
2	
568</	

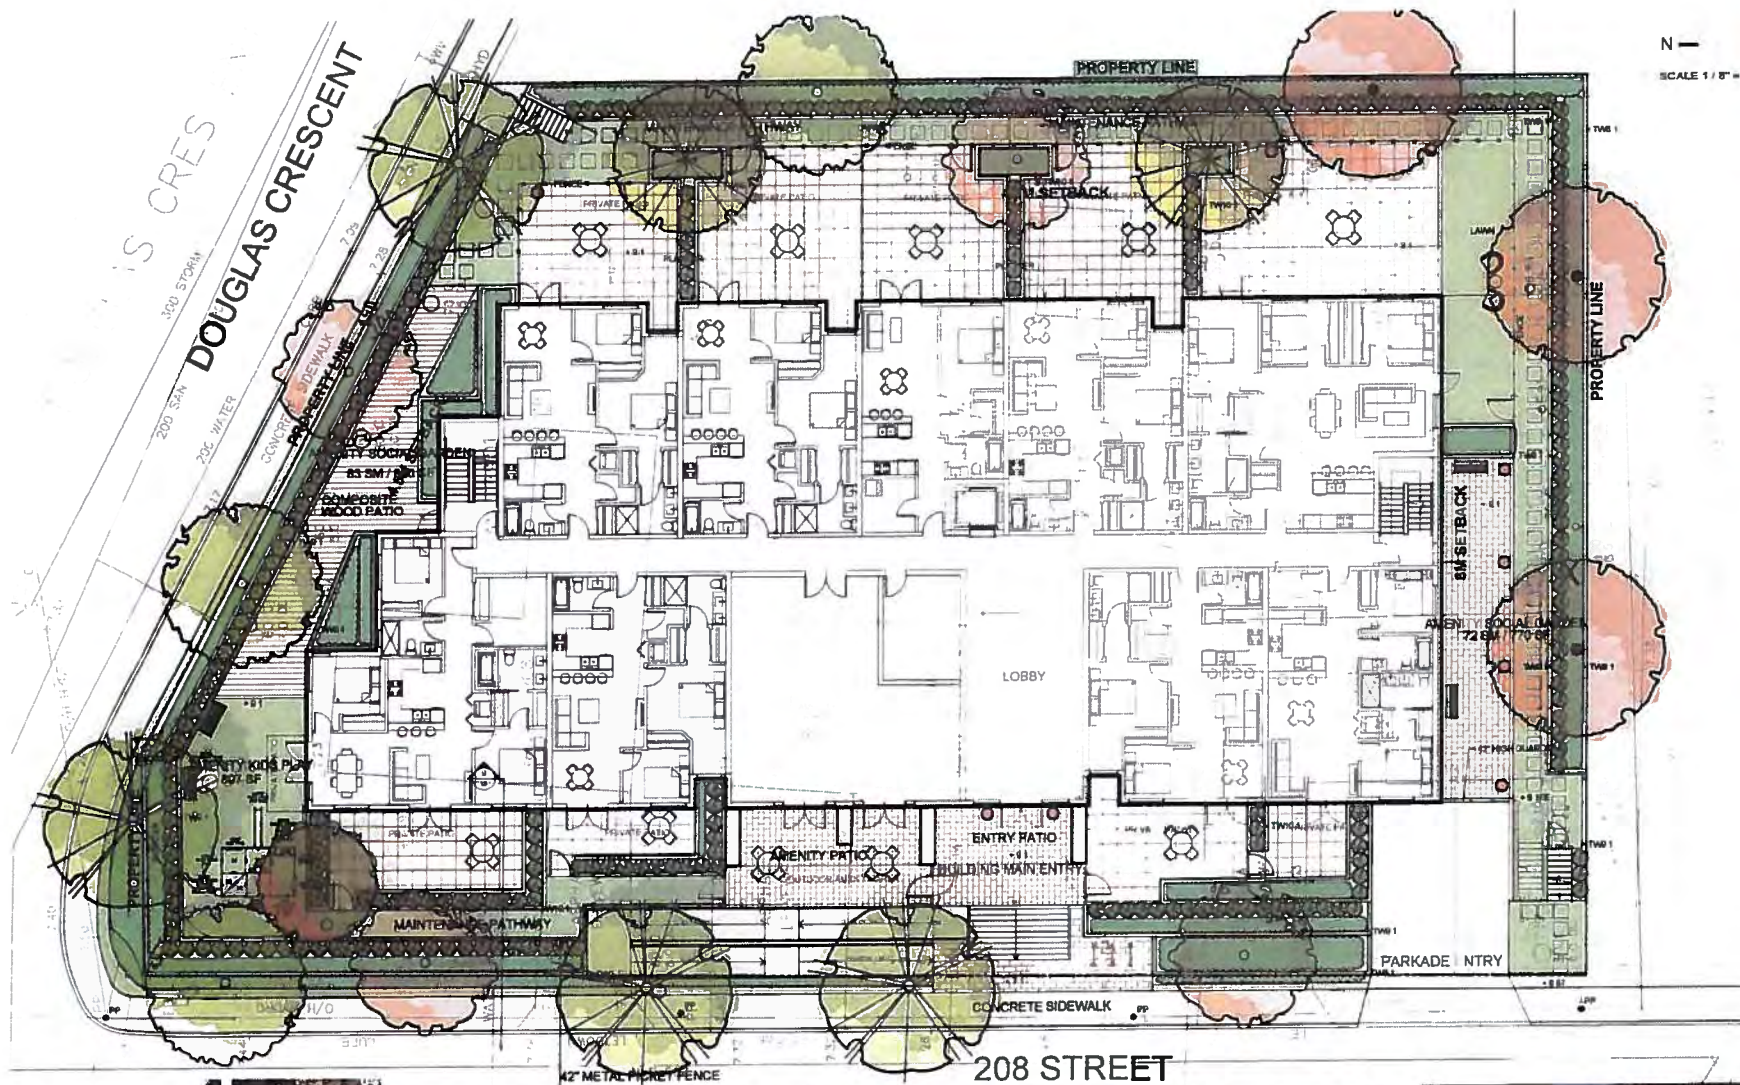

N
SCALE 1/8" = 1'-0"

RPL

ROYAL PACIFIC LANDING LTD
太平洋皇家園林設計有限公司
www.royalpl.com
604-338-5035
u@royalpl.com



NO.	DATE
1	2018.08.21
2	2018.08.28
3	2018.09.07
4	
5	
5398, 5410, 5448
208 TH STREET
LANGLEY, BC

LANDSCAPE
SITE PLAN

Drawn by

L1



