

NICOMEKL GARDEN APARTMENT

CIVIC ADDRESS: 5398, 5410, 5448 208TH STREET, LANGLEY, BC



CONTACT LIST

ARCHITECT:
Pacific West Architecture Inc.
Suite 1120, 1200 West 73rd Ave
VANCOUVER, BC, V6P 6G5
T. 604.616.7892
CONTACT: PATRICK YANG

LANDSCAPE:
Royal Pacific Landing Ltd
T. 604.616.7892
E. lu@royalpl.com
CONTACT: LU XU

CIVIL:
Centras Engineering Ltd..
#216-2630 Croydon Drive, Surrey,
BC V3S 6T3
T. 604-782-8927
E. steve@centras.ca
CONTACT: Steve O Connell

CPTED:
Liahona Security Consortium Inc.
P.O. Box 68
Mill Bay, BC. V0R 2P0
T. 250-743-8948
E. liahonasecurity@shaw.ca

SURVEY:
Isaak Osman & Associates
20809 LOGAN AVE LANGLEY, BC
T. 604-533-2411

DRAWING LIST

A1.00	COVER PAGE
A1.01	CONTEXT
A1.02	SITE PLAN & STATISTICS
A2.01	FLOOR PLAN - PARKING LEVEL
A2.02	FLOOR PLAN - GROUND FLOOR
A2.03	FLOOR PLAN - 2ND FLOOR
A2.04	FLOOR PLAN - 3RD- 4TH FLOOR
A2.05	UNIT PLAN
A2.06	UNIT PLAN
A2.07	UNIT PLAN
A3.01	ELEVATIONS
A3.02	ELEVATIONS
A4.01	SECTIONS
A4.02	SECTIONS
A5.01	BUILDING PERSPECTIVE & MATERIAL
A5.02	PERSPECTIVE
L1	LANDSCAPE SITE PLAN
L2	LANDSCAPE PLANTING PLAN
L3	LANDSCAPE DETAILS



**pacific
west
architecture**

1200 West 73rd Ave (Airport Square)
Suite 1120
Vancouver B.C. V6P 6G5
Office: 604.267.7272
Fax: 604.267.7268
Email: info@pacificwestarch.com
www.pacificwestarch.com

REVISION	DATE
1	
2	
PROJECT
5398, 5410, 5448 208TH
STREET
LANGLEY, BC

COVER PAGE

A1.00



CONTEXT PLAN
N T S



1) 5411 208th ST.



2) 5448 208th ST.



3) 5463 208th ST.



10) 20842 Douglas Crescent



4) 5398 208th ST.



5) 5410 208th ST.



6) 5448 208th ST.



11) 5392 208th ST.



7) 5458 208th ST.



8) 20899 Douglas Crescent




9) 20848 Douglas Crescent

pacific west architecture 1300 West 72nd Ave (Airport Square) Suite 1130 Vancouver B.C. V6P 6Z6 Office: 604 267 7072 Fax: 604 267 7006 Email: info@pacificwestarchitecture.com www.pacificwestarchitecture.com	
REVISIONS <table border="1"> <thead> <tr> <th>NO.</th> <th>DATE</th> </tr> </thead> <tbody> <tr><td>1</td><td></td></tr> <tr><td>2</td><td></td></tr> <tr><td>3</td><td></td></tr> <tr><td>100</td><td></td></tr> </tbody> </table>		NO.	DATE	1		2		
NO.	DATE	
1	
2	
PROJECT 5398, 5410, 5448 208TH STREET LANGLEY, BC	
DRAWING TITLE CONTEXT	
DRAWING NO. A1.01	



**pacific
west
architecture**

1300 West 73rd Ave (Aurora Branch)
Suite 1130
Vancouver B.C. V6P 6G6
Office: (604) 267-7177
Fax: (604) 267-7166
Email: info@pacificwestarchitecture.com
www.pacificwestarchitecture.com

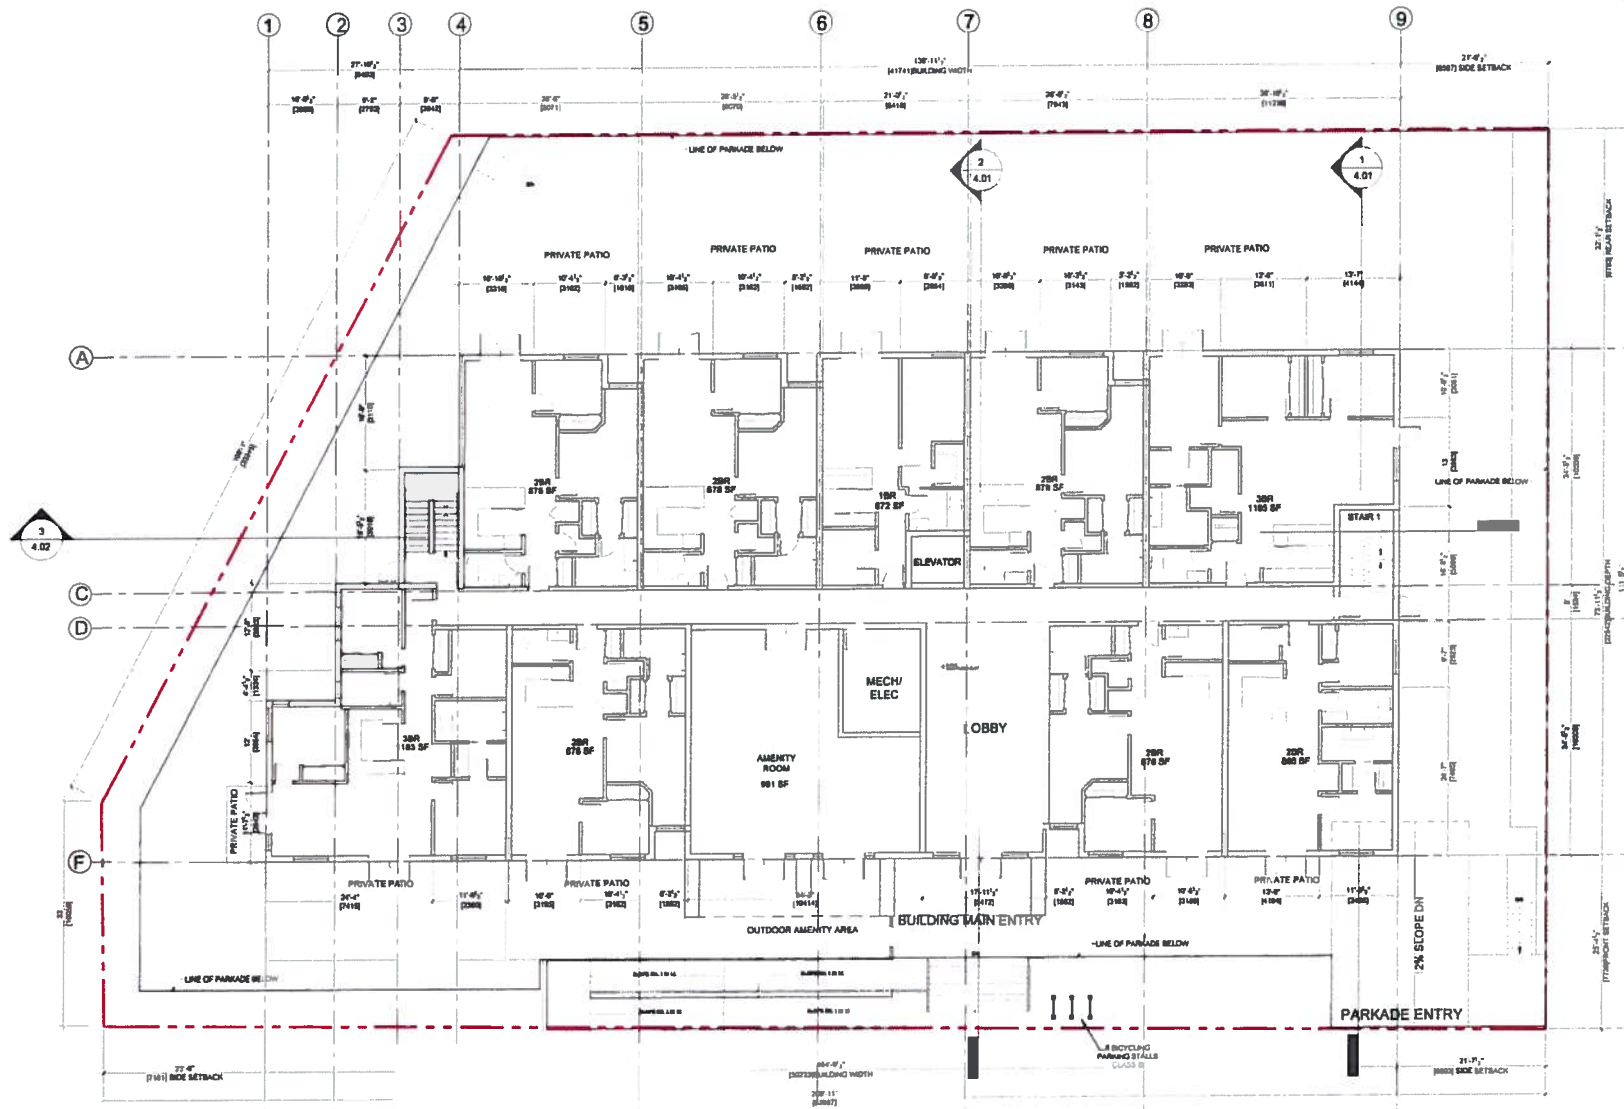

1 FLOOR PLAN - GROUND FLOOR
Scale 1/8" = 1'-0"

REVISIONS

ISSUES

1
2
1. REVISIONS FOR READING APPLICATION 3/16/21

2. REVISIONS FOR READING APPLICATION 3/16/21

PROJECT
5398, 5410, 5448 208TH STREET
LANGLEY, BC

DRAWING TITLE
FLOOR PLAN - GROUND FLOOR

DRAWN BY


A2.02



**pacific
west
architecture**

1208 West 73rd Ave (Alpert Square)
Suite 1120
Vancouver, B.C. V6P 6G5

Office: 604.267.7072
Fax: 604.267.7058
Email: info@pacificwestarchitecture.com
www.pacificwestarchitecture.com

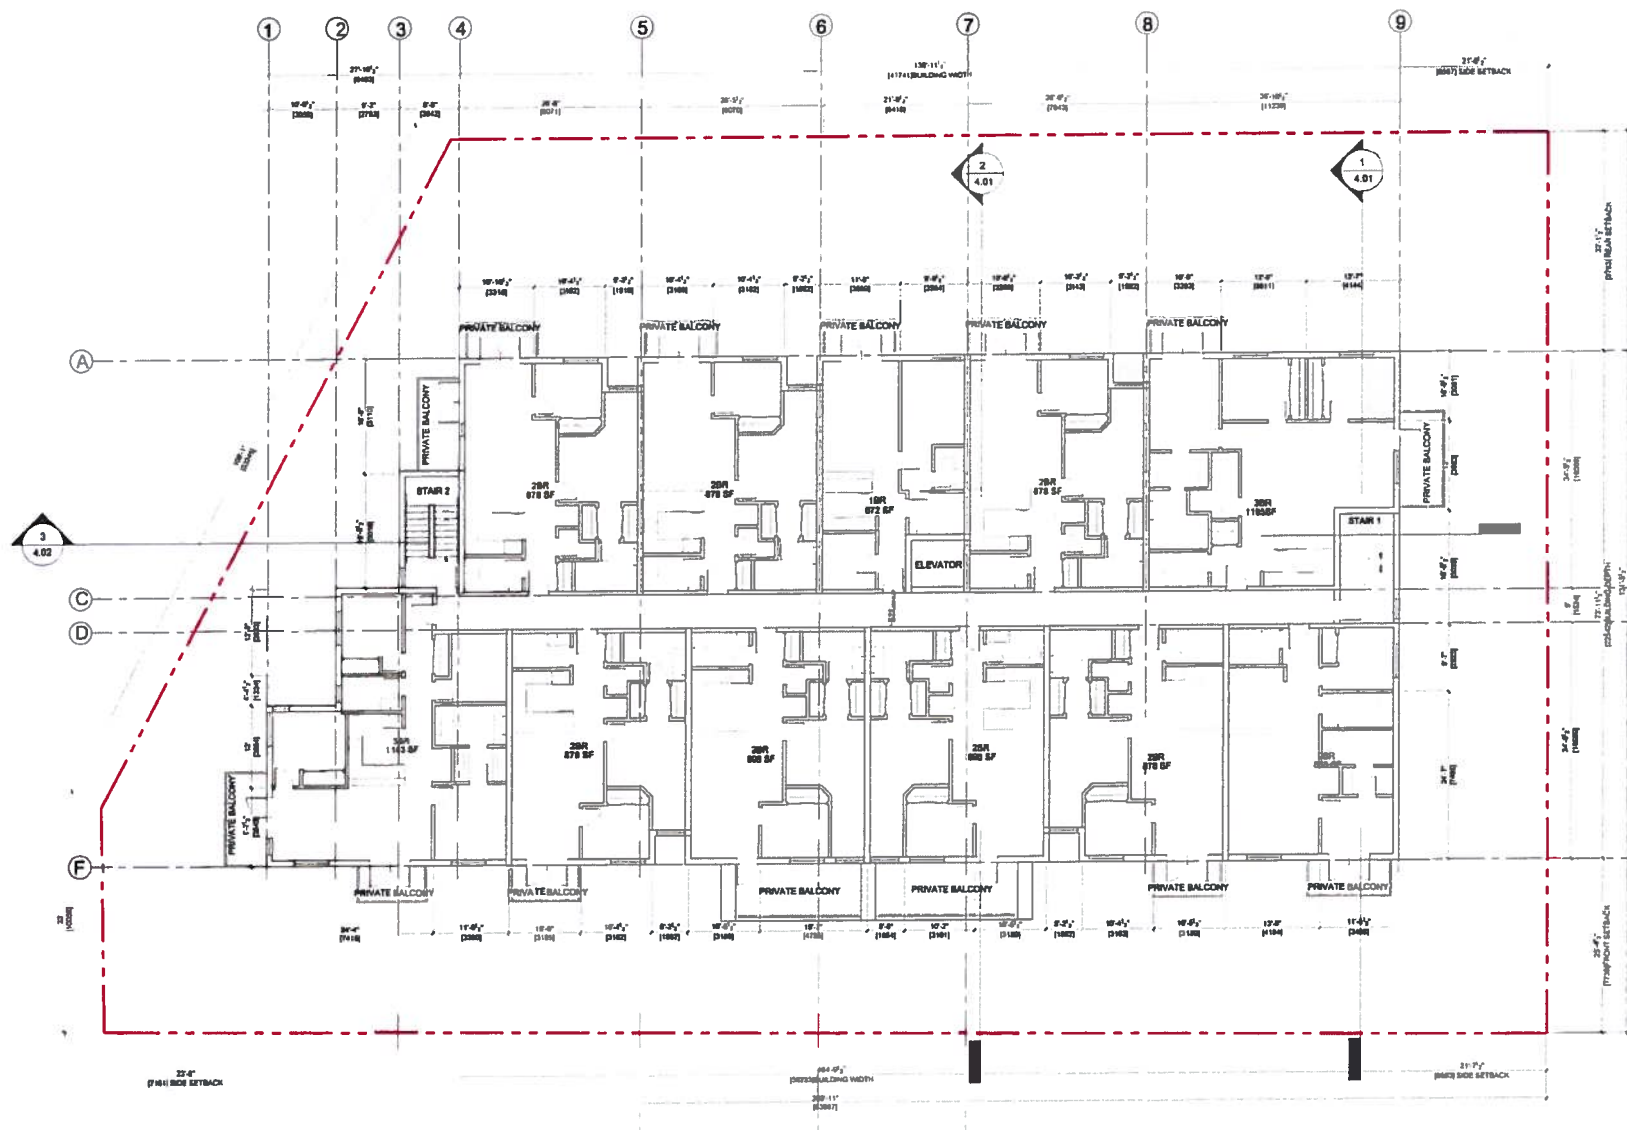

1 FLOOR PLAN - 2ND FLOOR
Scale 1/8" = 1'-0"

REVISION	DATE
1	
2	
PROJECT
5398, 5410, 5448 208TH STREET
LANGLEY, BC

DRAWING TITLE

FLOOR PLAN - 2ND FLOOR

DRAWING NO.

A2.03



**pacific
west
architecture**

1339 West 72nd Ave (Airport Square)
Suite 1130
Vancouver B.C. V6P 6G6
Office 604 267 7327
Fax 604 267 7338
Email info@pacificwestarch.com
www.pacificwestarch.com

REVISIONS

NO. DATE

1 ISSUED FOR RESIDING APPLICATION 30-10-2010

2 ISSUED FOR RESIDING APPLICATION 30-10-2010

PROJECT NUMBER: A-105
DRAWN BY: WW
CHECKED BY: PV
DATE CHECKED:
CONSULTANT:

PROJECT


5398, 5410, 5448 208TH STREET
LANGLEY, BC

DRAWING TITLE

FLOOR PLAN -
3RD-4TH FLOOR

DRAWING NO.

A2.04

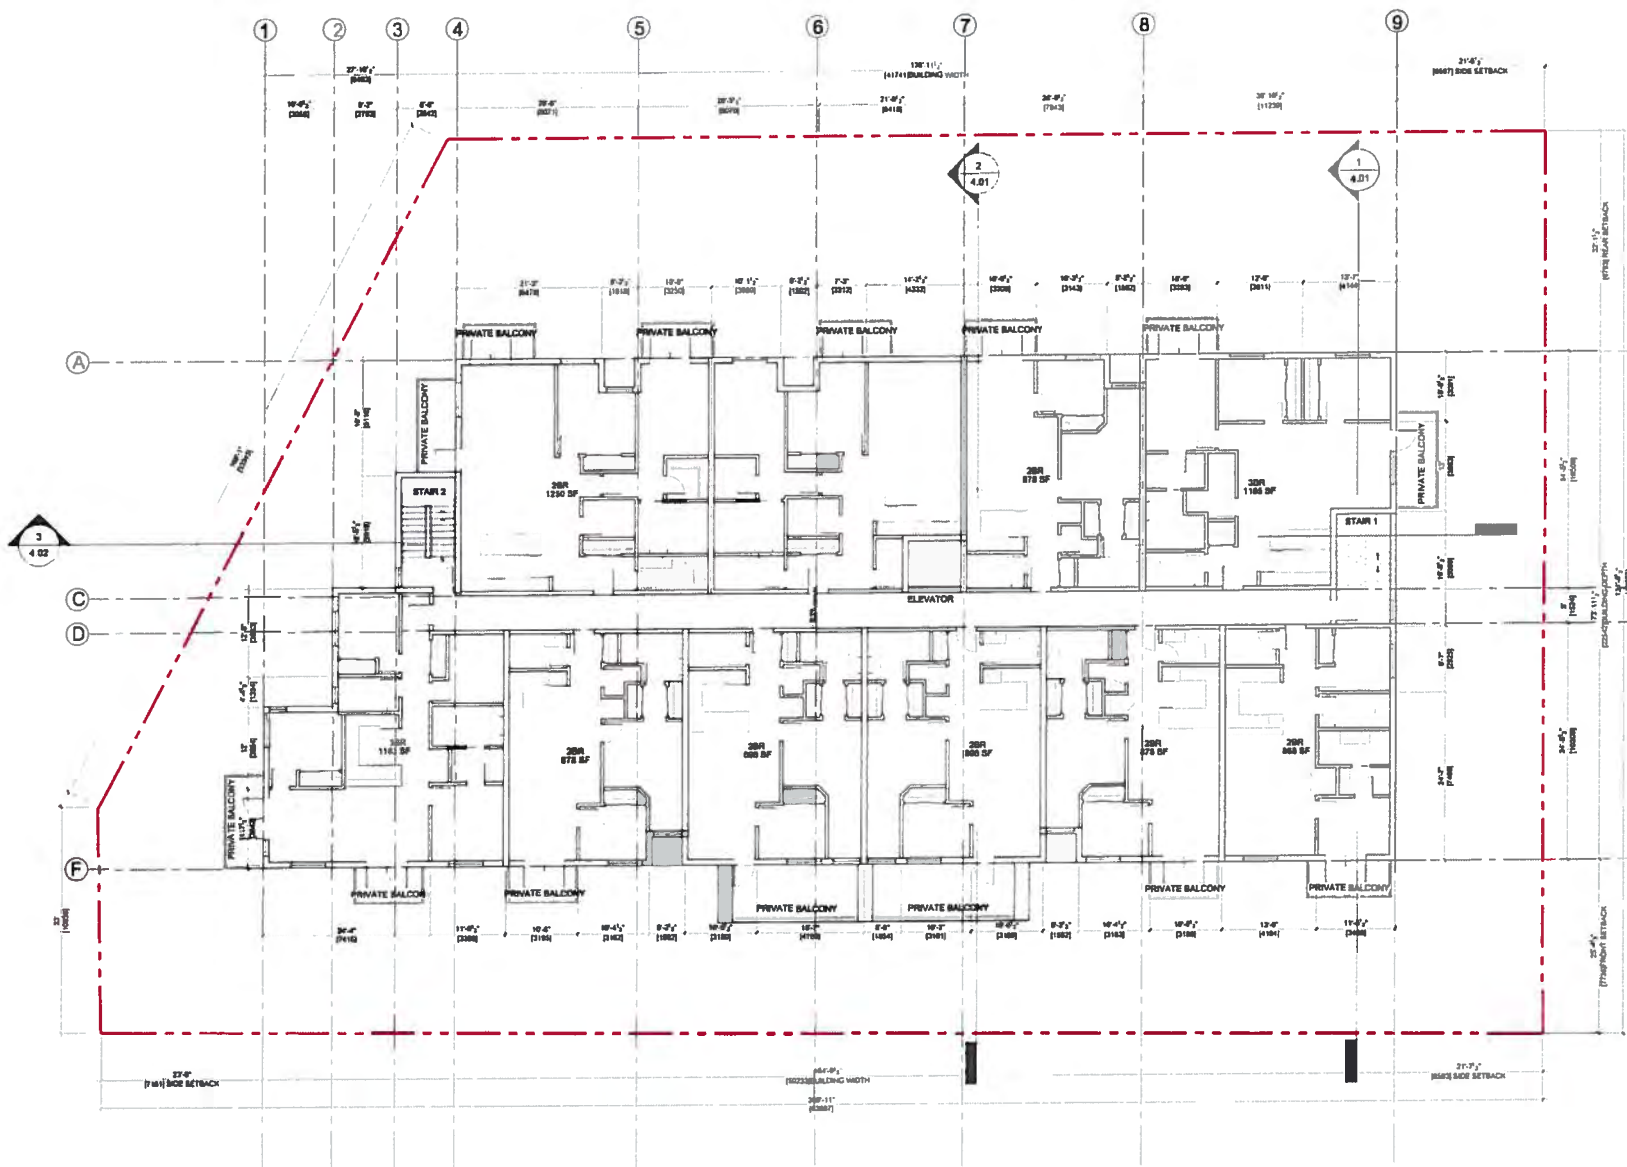


1 FLOOR PLAN - 3RD-4TH FLOOR
Scale 1/8" = 1'-0"




**pacific
west
architecture**

1200 West 73rd Ave (Apartment Bazaar)
Suite 1120
Vancouver B.C. V6P 6G5
Office: 604.267.7072
Fax: 604.267.7050
Email: info@pacificwestarch.com
www.pacificwestarch.com

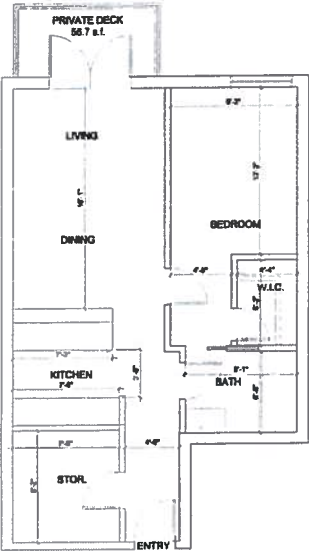


1 BEDROOM
663.39 S.F.

1 UNIT PLAN - ONE BEDROOM
Scale 1/4" = 1'-0"

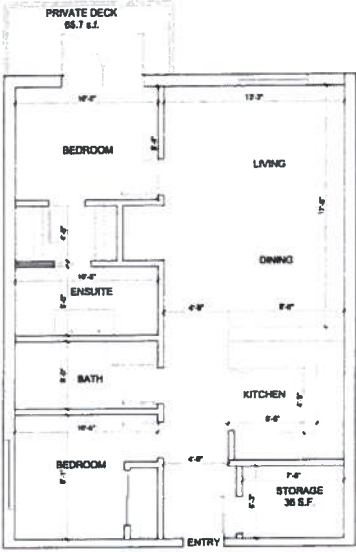

2 BEDROOM
868 S.F.

2 UNIT PLAN - TWO BEDROOM TYPE 1
Scale 1/4" = 1'-0"

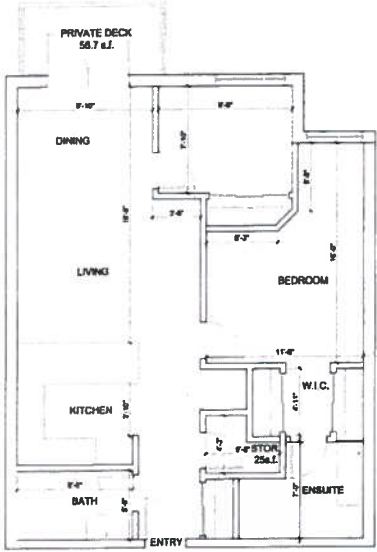

2 BEDROOM
878 S.F.

3 UNIT PLAN - TWO BEDROOM TYPE 2
Scale 1/4" = 1'-0"

LEGEND	
	STORAGE AREA

REVISIONS	
1	


REVISED	DATE
1	
2	
PROJECT MANAGER	AHS
DRAWN BY	HW
CHECKED BY	PT
DATE CHECKED	
CONSULTANT	

PROJECT
5398, 5410, 5448 208TH STREET
LANGLEY, BC


DRAWING TITLE
UNIT PLAN

DRAWING NO.
A2.05

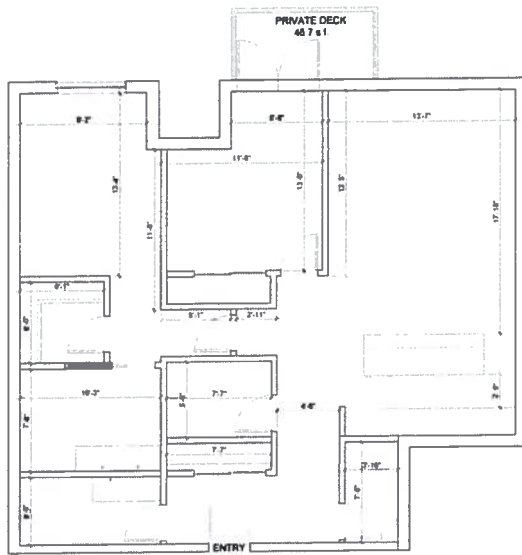

**2 BEDROOM
1271 S.F.**

1 UNIT PLAN - TWO BEDROOM TYPE 3
Scale: 1/4" = 1'-0"

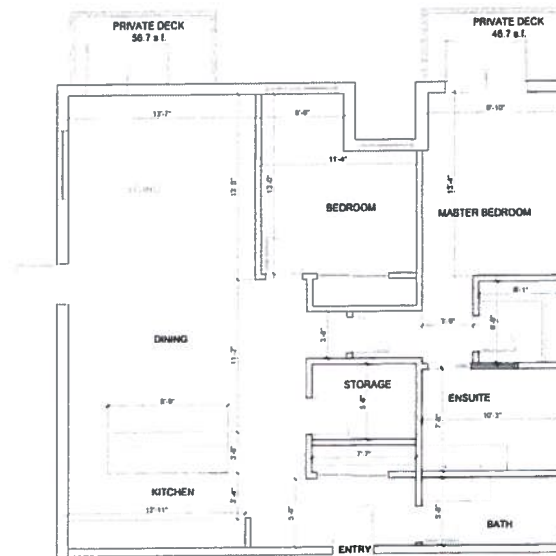

**2 BEDROOM
1250 S.F.**

1 UNIT PLAN - TWO BEDROOM TYPE 4
Scale: 1/4" = 1'-0"

LEGEND	
	STORAGE AREA



**pacific
west
architecture**

1300 West 73rd Ave (Airport Square)
Suite 1120
Vancouver, B.C. V6P 6C8
Office: 604.262.7072
Fax: 604.267.7036
Email: info@pacificwestarch.com
www.pacificwestarch.com

REVISIONS

NO.	REVISION	DATE
1		
2		
3		
4		
5		
6	RECEIVED FOR REZONING APPLICATION	2016-SEP-20
7	ISSUED FOR REZONING APPLICATION	2016-SEP-21
PROJECT MANAGER	A.M.S.	
DRAWN BY	W.W.	
CHECKED BY	P.V.	
DATE CHECKED		
COMBATANT		

PROJECT
**5398, 5410, 5448 208TH
STREET**
LANGLEY, BC

DRAWING TITLE
UNIT PLAN


DRAWING NO.
A2.06



**pacific
west
architecture**


1200 West 73rd Ave (Airport Branch)
Suite 1130
Vancouver, B.C. V6P 0G6

Office: 604 267 7072
Fax: 604 267 7000
Email: info@pacificwestarch.com
www.pacificwestarch.com

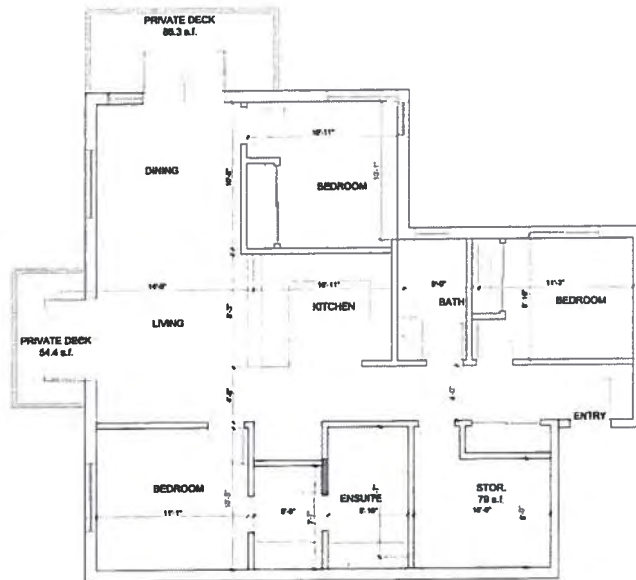

3 BEDROOM
1183 S.F.

1 UNIT PLAN - THREE BEDROOM TYPE 1
Scale: 1/4" = 1'-0"

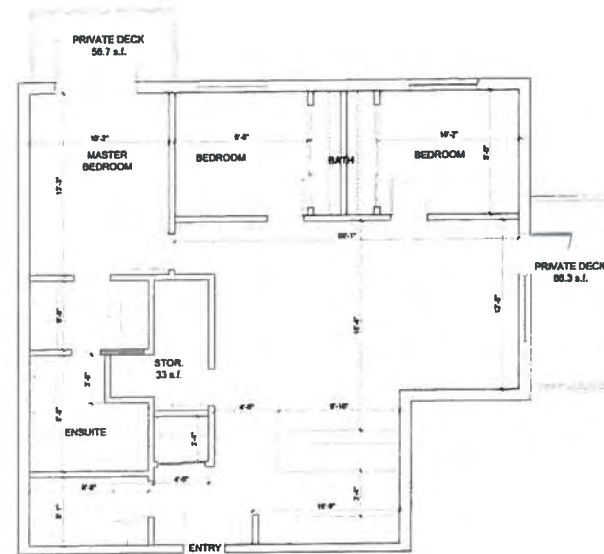

3 BEDROOM
1165 S.F.

1 UNIT PLAN - THREE BEDROOM TYPE 2
Scale: 1/4" = 1'-0"

LEGEND	
	STORAGE AREA

REVISIONS	
NO.	DATE
1	
2	
PROJECT
5398, 5410, 5448 208TH
STREET

LANGLEY, BC

DRAWING TITLE

UNIT PLAN

Drawing No.

A2.07



pacific
west
architecture

1300 West 72nd Ave (Aberystwyth)
Suite 1130
Vancouver, B.C. V6P 6G6
Office: 604 267 7572
Fax: 604 267 7086
Email: info@pacificwestarch.com
www.pacificwestarch.com

REVISION	DATE
1	
2	
PROJECT
5398, 5410, 5448 208TH STREET
LANGLEY, BC

DRAWING TITLE
ELEVATIONS

DRAWING NO.
A3.01



1 WEST ELEVATION
Scale 1/8" = 1'-0"




1 SOUTH ELEVATION
Scale 1/8" = 1'-0"

MATERIAL LEGEND	
1	HARDE PANEL VERTICAL SIDING (SELECT CEDARNELL) - COLOUR 'ANTIC WHITE'
2	CEMENT BOARD HORIZONTAL LAP SIDING (8\"/>
3	CEMENT BOARD HORIZONTAL LAP SIDING (8\"/>
4	BRICK 'STACK BOND' - COLOUR 'RED'
5	WINDOW WOOD - COLOUR 'DARK GRAY'
6	SLIDING PATIO DOOR WOOD - COLOUR 'DARK GRAY'
7	ALUMINUM BALCONY RAILING WITH GLASS INSERT - COLOUR 'BLACK'
8	WOOD FASCIA BOARD (PAINTED) - 'BEAUMONT MOORE' COLOUR 'YELLOW'
9	METAL FLASHING 'CENTER' COLOUR 'CHARCOAL GREY'
10	EXTERIOR ALUMINUM RAILING - COLOUR 'BLACK'
11	CONCRETE WALL W/ REVEAL LINES
12	ALUMINUM STOREFRONT - COLOUR 'CLEAR ANODIZED'
13	EXTERIOR METAL DOOR - 'BEAUMONT MOORE' COLOUR 'DARK GRAY'
14	HARDE PANEL VERTICAL SIDING (SELECT CEDARNELL) COLOUR 'COUNTRYMAN RED'
15	WOOD SLAT DOOR
16	WOOD TRELLIS



**pacific
west
architecture**

1320 West 73rd Ave (Airport Square)
Suite 1120
Vancouver B.C. V6P 6G8
Office: 604.267.7072
Fax: 604.267.7056
Email: info@pacificwestarch.com
www.pacificwestarch.com

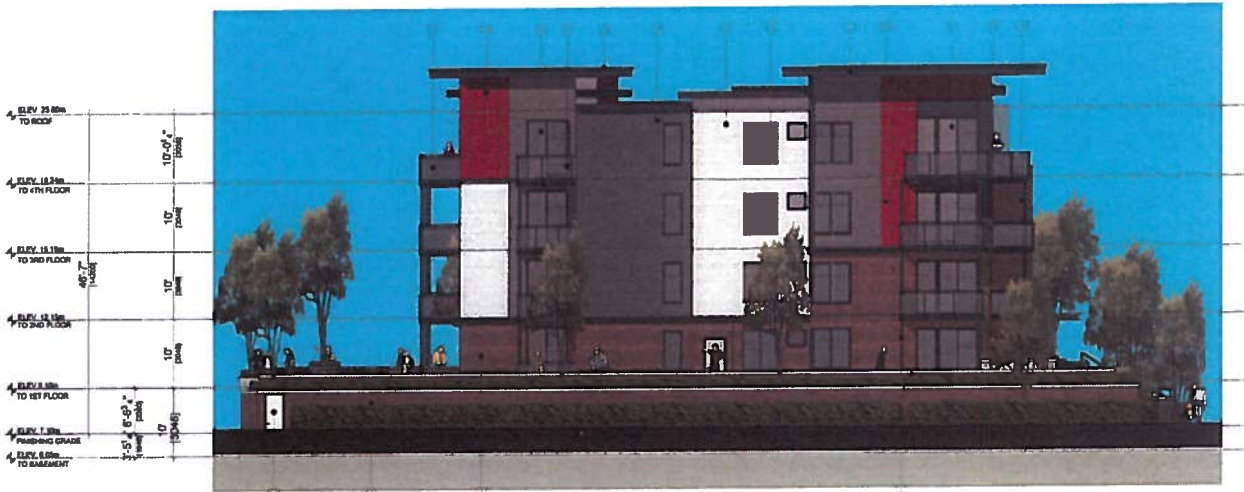

MATERIAL LEGEND	
1	HARDE PANEL SIDING (SELECT CEDARWALL) - COLOUR 'ARCTIC WHITE'
2	CEMENT BOARD HORIZONTAL LAP SIDING (8" EXPOSURE) - COLOUR 'CORBEL STONE'
3	CEMENT BOARD HORIZONTAL LAP SIDING (8" EXPOSURE) - JAMES HARDIE - COLOUR 'PEARL GRAY'
4	BRICK 'STACK BOND' - COLOUR 'RED'
5	WINDOW VINYL - COLOUR 'DARK GRAY'
6	SLIDING PATIO DOOR VINYL - COLOUR 'DARK GRAY'
7	ALUMINUM BALCONY RAILING WITH GLASS INFILL - COLOUR 'BLACK'
8	WOODEN FASCIA BOARD (PAINTED) - 'BENJAMIN MOORE' - COLOUR 'YELLOW' (CC-647)
9	METAL FLASHING - 'DEXTER' - COLOUR 'CHARCOAL GREY'
10	EXTERIOR ALUMINUM RAILING - COLOUR 'BLACK'
11	CONCRETE WALL W/ REVEAL LINES
12	ALUMINUM STOREFRONT - COLOUR 'CLEAR ANODIZED'
13	EXTERIOR METAL DOOR - 'BENJAMIN MOORE' - COLOUR 'DARK GRAY'
14	HARDE PANEL VERTICAL SIDING (SELECT CEDARWALL) - COLOUR 'COUNTRYLANE RED'
15	WOOD SLAT DOOR
16	WOOD TRELLIS

REVISIONS	
NO.	DATE
1	
2	
**pacific
west
architecture**


1200 West 73rd Ave (Airport Square)
Suite 1120
Vancouver, B.C. V6P 6G5
Office: 604.267.7072
Fax: 604.267.7066
Email: info@pacificwestarch.com
www.pacificwestarch.com

REVISED	DATE
1	
2	
PROJECT
5398, 5410, 5448 208TH STREET
LANGLEY, BC

DRAWING TITLE
SECTION

DRAWING NO.
A4.01

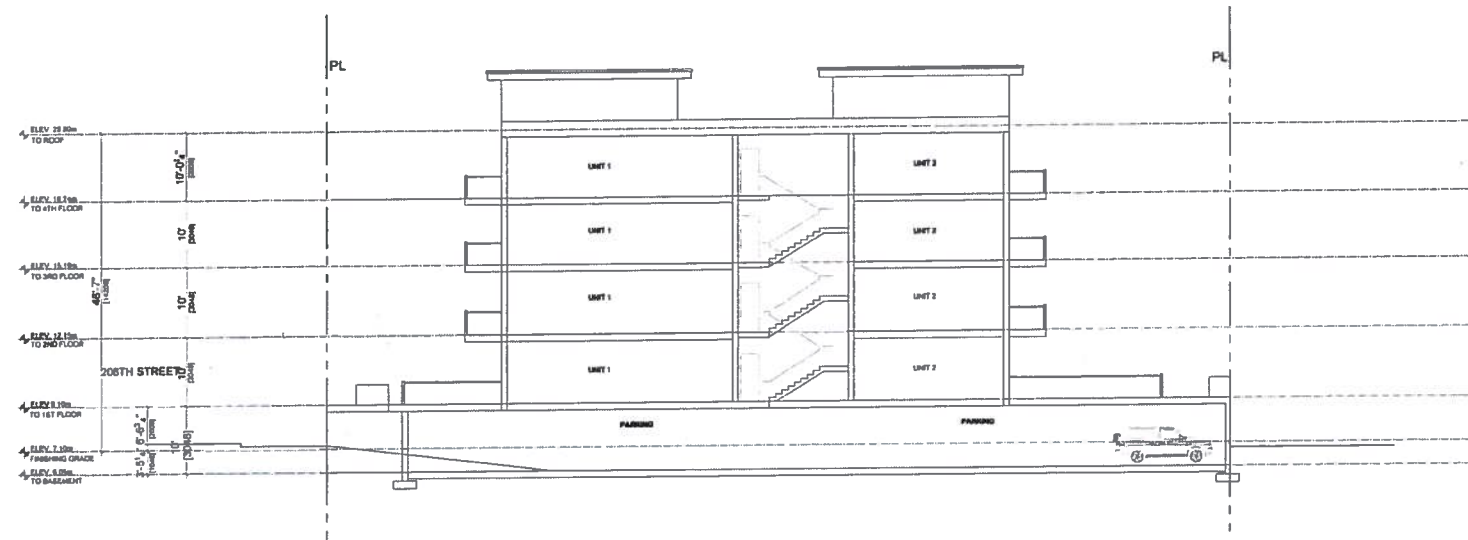

1 SECTION 1
Scale 1/8" = 1'-0"

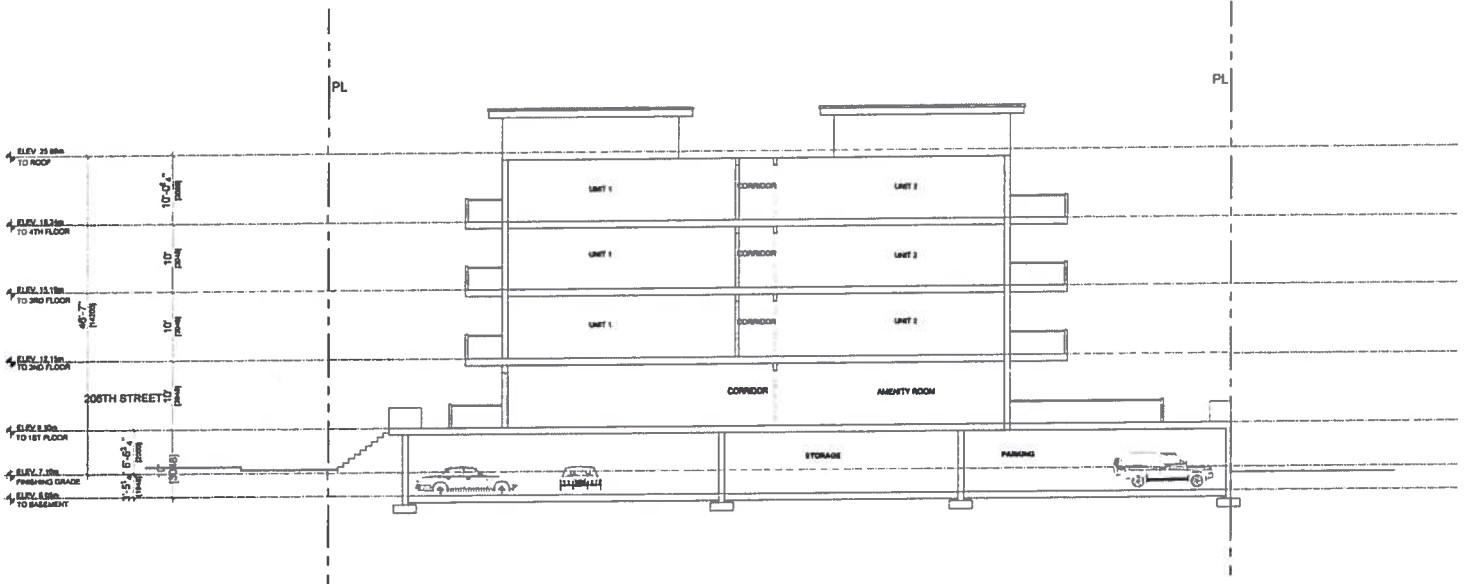


1 SECTION 2
Scale 1/8" = 1'-0"



pacific
west
architecture

1200 West 73rd Ave (Airport Square)
Suite 1120
Vancouver, B.C. V6P 6G6

Office: 604 267 7872
Fax: 604 267 7088
Email: info@pacificwestarch.com
www.pacificwestarch.com

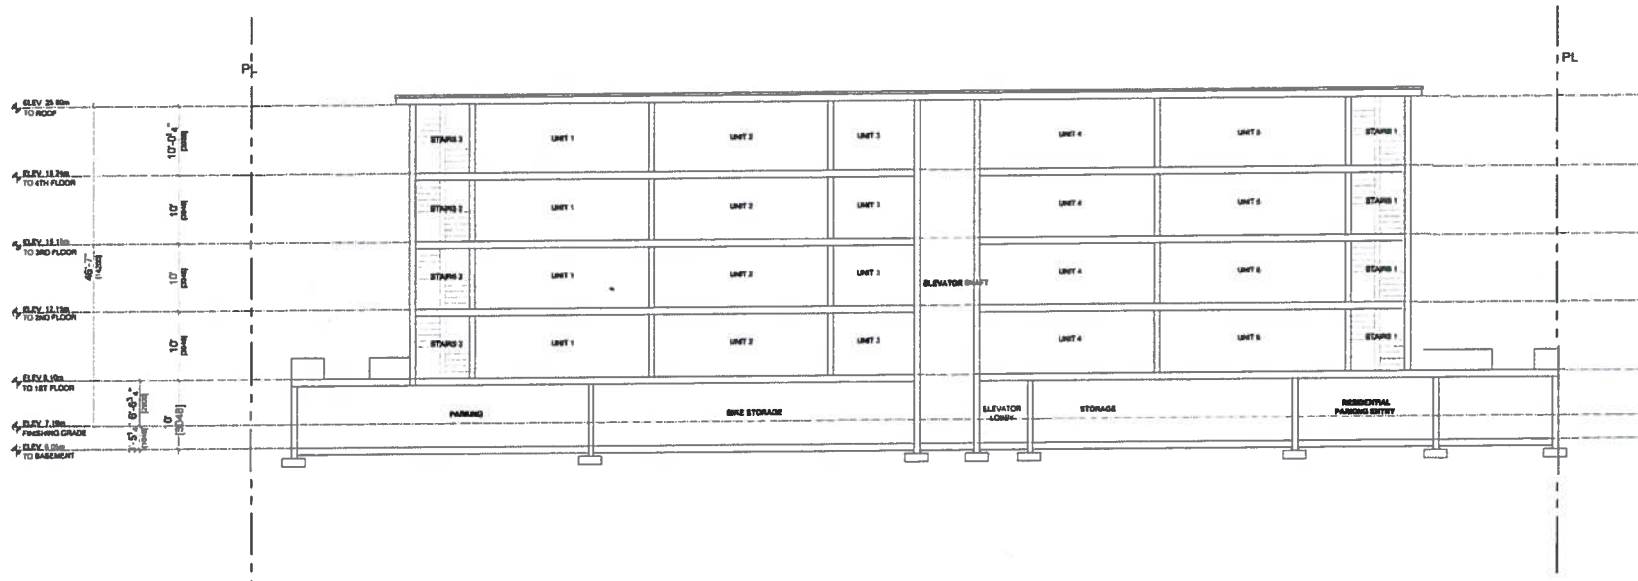

1 SECTION 3
Scale 1/8" = 1'-0"

REVISIONS
1

NO.	DATE
1	
2	
PROJECT MANAGER AHS
DRAWN BY WW
CHECKED BY PJ
DATE CHECKED
CONSULTANT

PROJECT
5398, 5410, 5448 208TH
STREET
LANGLEY, BC

DRAWING TITLE
SECTION

DRAWING NO.
A4.02



**pacific
west
architecture**

1300 West 72nd Ave (Airport Square)
Suite 1120
Vancouver B.C. V6P 6G6

Office: 604 267 7072
Fax: 604 267 7088
Email: info@pacificwestarch.com
www.pacificwestarch.com

REVISIONS

NO. DATE

1	
2	
3	
4	
5	
6	
7	REVIEWED FOR RELINQUISH APPLICATION 2016-01-27
8	ISSUED FOR RELINQUISH APPLICATION 2016-02-21

PROJECT NUMBER	A10
DRAWN BY	HW
CHECKED BY	PT
DATE CHECKED	
CONSULTANT	

PROJECT

5398, 5410, 5448 208TH STREET

LANGLEY, BC

DRAWING TITLE

**BUILDING PERSPECTIVE
& MATERIALS**

DRAWING NO.

A5.01



BRICK VENEER
MUTUAL MATERIALS
COLOR: RED



HARDIE PANEL VERTICAL
SIDING (SELECT CEDARMILL)
COLOR: COUNTRYLANE RED



HARDIE PANEL VERTICAL
SIDING (SELECT CEDARMILL)
COLOR: ARCTIC WHITE



CEMENT BOARD LAP SIDING
COLOR: PEARL GREY



CEMENT BOARD LAP SIDING
COLOR: COBBLE STONE



PREFINISHED METAL
FLASHING
COLOR: CHARCOAL GREY



GUARDRAILS
COLOR: BLACK



1 PERSPECTIVE- FROM 208 STREET




1 PERSPECTIVE- FROM DOUGLAS CRESCENT



**pacific
west
architecture**

1300 West 73rd Ave (Airport Square)
Suite 1130
Vancouver B.C. V6P 6G6
Office: 604.267.7072
Fax: 604.267.7066
Email: info@pacificwestarchitecture.com
www.pacificwestarchitecture.com

REVISIONS	
1	
2	
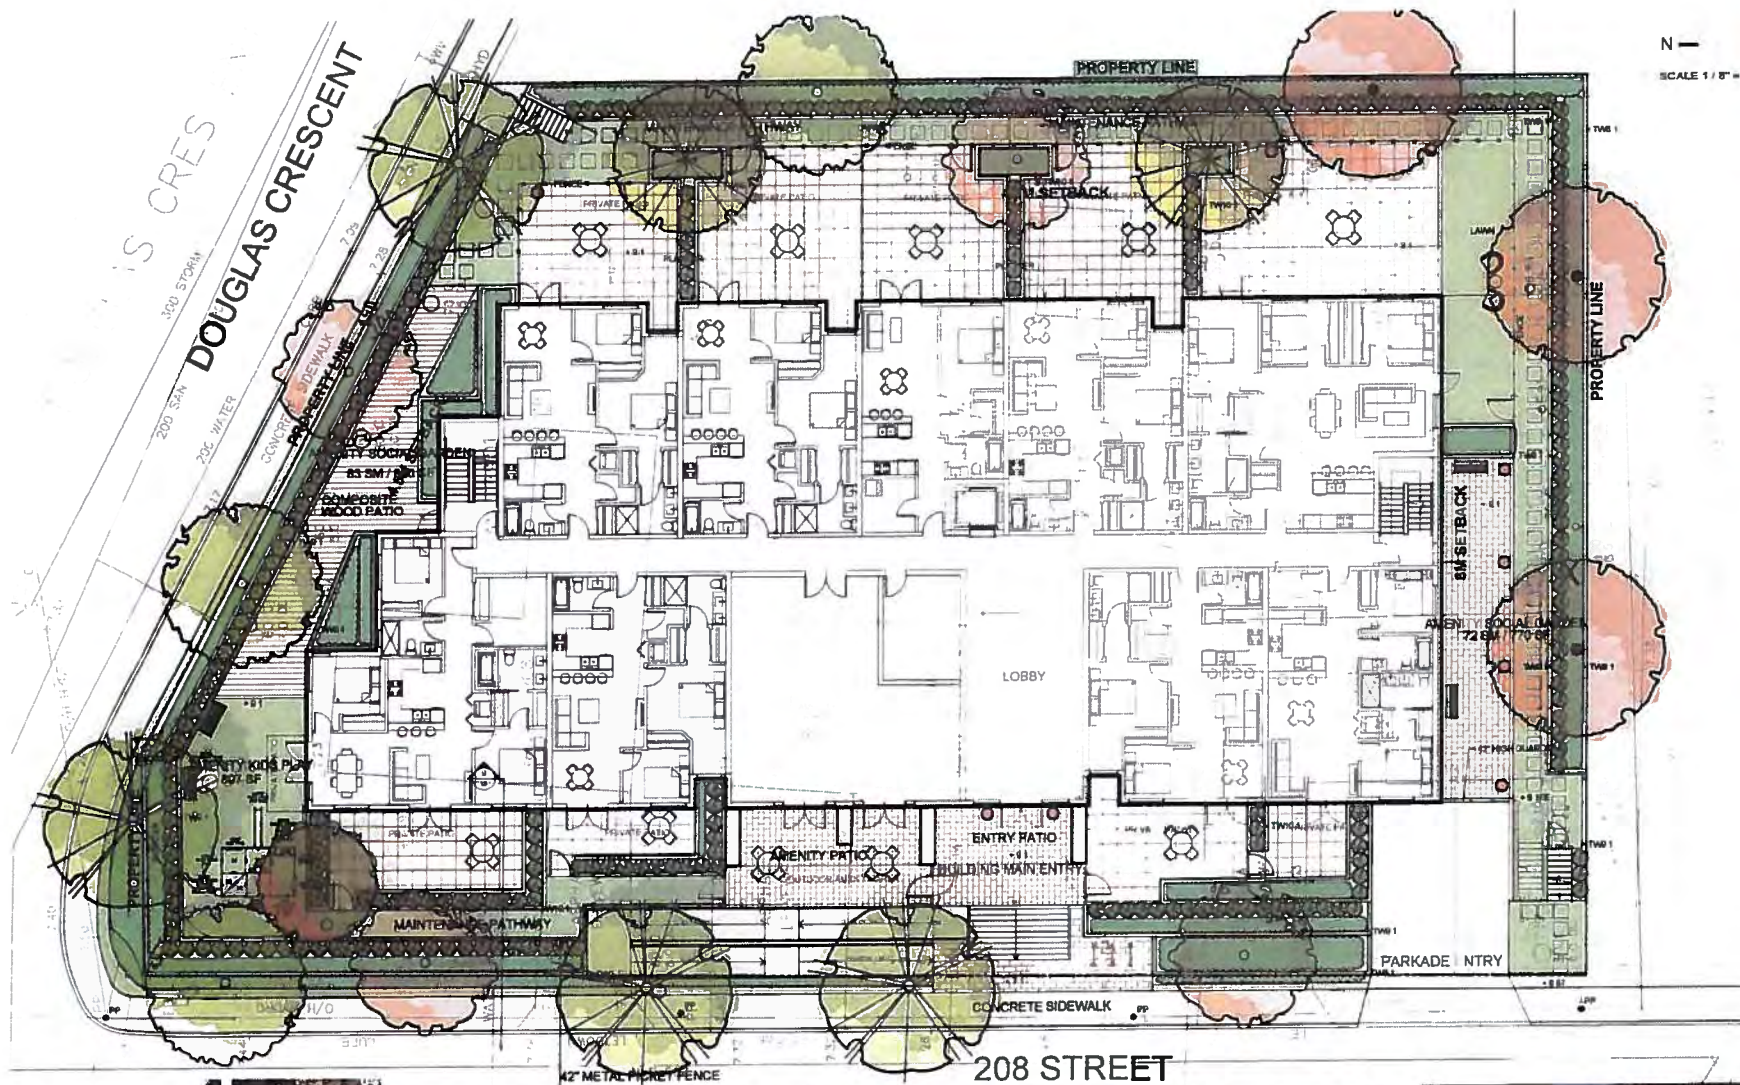

N
SCALE 1/8" = 1'-0"

RPL

ROYAL PACIFIC LANDING LTD
太平洋皇家園林設計有限公司
www.royalpl.com
604-338-5035
u@royalpl.com



NO.	DATE
1	2018.08.21
2	2018.08.28
3	2018.09.07
4	
5	
PROJECT NUMBER: 1500
DRAWN BY: LA
CHECKED BY: LA
DATE CHECKED: 2018.08.27
CONSULTANT

LANDSCAPE
SITE PLAN

Drawn by

L1



DOUGLAS CRESCENT


PROPERTY LINE

N

RPL

ROYAL PACIFIC LANDING LTD.
太平洋皇家園林設計有限公司
www.royalpl.com
604-338-5035
rpl@royalpl.com

SCALE 1" = 8'-0"

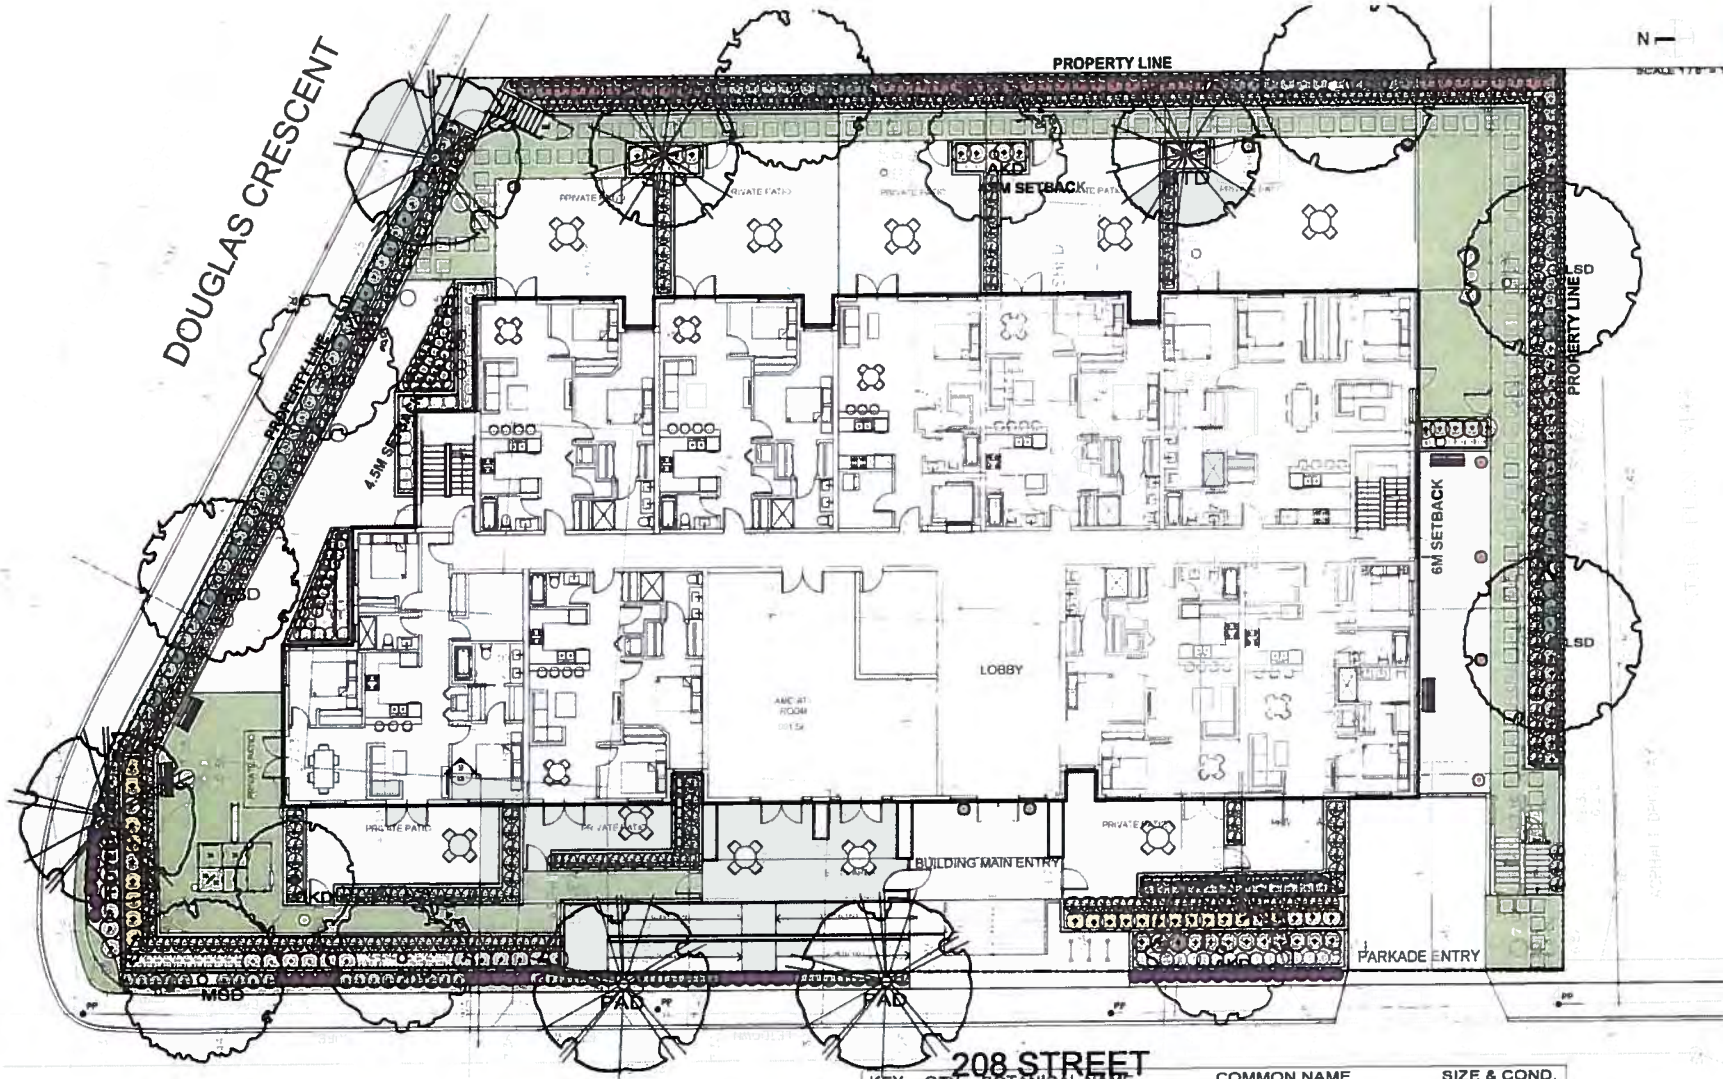

208 STREET

KEY	QTY.	BOTANICAL NAME	COMMON NAME	SIZE & COND.
TREES & HEDGES				
TMC	271	TAXUS MEDIA 'M EDDIE'	EDDIE YEW	4 FT HT, 20" O.C. B & B
AKD	4	ACER PALMATUM 'BLOODGOOD'	CORAL BARK JAPANESE MAPLE	2.5M HT. B & B
CKD	2	CORNUS KOUSA 'SATOMI'	PINK DOGWOOD	6CM CAL. B & B
LSO	3	LIQUIDAMBAR STYRACIFLUA	AMERICAN SWEETGUM	5M HT. B & B
MSD	3	MAGNOLIA X SOULANGEANA	SALICER MAGNOLIA	8-10 CM CAL. B & B
PAO	4	PRUNUS SERRULATA 'YONANZAN'	DOUBLE FLOWER CHERRY	8-10 CM CAL. B & B
STD	2	STEWARTIA PSEUDOCAMELLIA	JAPANESE STEWARTIA	6CM CAL. B & B

KEY	QTY.	BOTANICAL NAME	COMMON NAME	SIZE & COND.
SHRUBS & GROUNDCOVERS				
AZ	18	AZALEA BLOOM-A-THON PINK DOUBLE	REBLOOMING AZALEA (PINK)	#5 @ 3' O.C.
CD	32	COTONEASTER DAMMERI	LITTLE-LEAF COTONEASTER	#3
PJ	34	PIERIS JAPONICA FOREST FLAME	JAPANESE PIERIS	#5
PM	90	POLYSTICHUM MUNITZEM	WESTERN SWORD FERN	#2 POT @ 2' O.C.
RD	46	RHODOCHORON NACY EVANS	NACY EVANS RHODO (CREAM YELLOW)	36" B&B @ 3'-6" O.C.
SJ	39	SKIMMIA JAPONICA RUBELLA	JAPANESE SKIMMIA	#5
SP	84	GAULTHERIA SHALLOM	SALAL	#1 30CM O.C.
HE	44	HELIOTRICHON SEMPERVIRENS	BLUE OAT GRASS	#2 30CM O.C.
LA	41	LAVANDULA ANGUSTIFOLIA	ENGLISH LAVENDER	#3 POT @ 18" O.C.
OX	34	OXALIS OREGANA	REDWOOD SPURGE	#1 30CM O.C.
SE	79	SEDUM AUTUM JOY FIRE	STONECROP	#2 POT @ 18" O.C.
HE	188	HEDERA HELIX	ENGLISH IVY	#2

REVISED	DATE
1	
2	
5398, 5410, 5448
208 TH STREET
LANGLEY, BC

**LANDSCAPE
PLANTING PLAN**

L2

