

PLANT SCHEDULE			M2 JOB NUMBER: 21 004	
KEY	QTY	BOTANICAL NAME	COMMON NAME	PLANTED SIZE / REMARKS
SHRUB	112	CHOISYA TERMINATA SANDACE	MEXICAN HOAG ORANGE	#2 POT; 40CM
	64	BOXYMIS FORTIENSIS 'COLORATUS'	WINTERGREEN	#2 POT; 30CM
	3	HYDRANGEA PANGULATA 'BOMBHELL'	WHITE LACECAP HYDRANGEA	#2 POT; 80CM
	15	RHOODODENDRON 'CREST'	RHOODODENDRON, YELLOWHAY	#2 POT; 30CM
	15	RHOODODENDRON 'GANNINGHAMS WHITE'	RHOODODENDRON, WHITE, L. HAY	#5 POT
	107	TAXUS X MEDIA 'HICKSII'	HICKS' YEH	#5 POT
	26	VIBURNUM DAVIDII	DAVID'S VIBURNUM	#2 POT; 30CM
PERENNIAL	6	LAVENDULA ANGIUSTIFOLIA	ENGLISH LAVENDER	#1 POT
	11	BLECHNUM SPICANT	DEERFERN	#1 POT; 20CM
	34	CALLUNA VULGARIS 'DARK BEAUTY'	HEATHER, PINK	#1 POT
	35	FACHYSANDRA TERMINALIS	JAPANESE SPURGE	#1 POT; 15CM
	23	POLYSTICHUM MANTONII	WESTERN SWORD FERN	#1 POT; 20CM

NOTES: \* PLANT SIZES IN THIS LIST ARE SPECIFIED ACCORDING TO THE BC LANDSCAPE STANDARD, LATEST EDITION. CONTAINER SIZES SPECIFIED AS PER DATA STANDARDS. BOTH PLANT SIZE AND CONTAINER SIZE ARE THE MINIMUM ACCEPTABLE SIZES. \* REFER TO SPECIFICATIONS FOR DEFINED CONTAINER REQUIREMENTS AND OTHER PLANT MATERIAL REQUIREMENTS. \* SEARCH AND REVIEW MAKE PLANT MATERIAL AVAILABLE FOR OPTIONAL REVIEW BY LANDSCAPE ARCHITECT AT SOURCE OF SUPPLY. AREA OF SEARCH TO INCLUDE LOWER MAINLAND AND FRASER VALLEY. \* SUBSTITUTIONS OBTAIN WRITTEN APPROVAL FROM THE LANDSCAPE ARCHITECT PRIOR TO MAKING ANY SUBSTITUTIONS TO THE SPECIFIED MATERIAL. UNAPPROVED SUBSTITUTIONS WILL BE REJECTED. ALLOW A MINIMUM OF FIVE DAYS PRIOR TO DELIVERY FOR REQUEST TO SUBSTITUTE. SUBSTITUTIONS ARE SUBJECT TO BC LANDSCAPE STANDARD - DEFINITION OF CONDITIONS OF AVAILABILITY.

ALL PLANT MATERIAL MUST BE PROVIDED FROM CERTIFIED DISEASE FREE NURSERY. PROVIDE CERTIFICATION UPON REQUEST.

Copyright reserved. This drawing and design is the property of M2 Landscape Architects and may not be reproduced or used for other projects without their permission.



#220 - 26 Lorne Mews  
 New Westminster, British Columbia  
 V3M 3J7  
 Tel: 604.553.0044  
 Fax: 604.553.0045  
 Email: office@m2la.com



14 JAN 2023	RE-ISSUED FOR BP	EN
13 DEC 2022	REV AS PER NEW SITE PLAN	EN
12 MAR 2022	ISSUED FOR BP	EN
11 JAN 2022	REV AS PER CLIENT'S COMMENT	EN
10 DEC 2021	REV AS PER CLIENT MARKUP	EN
9 DEC 2021	REV AS PER NEW SITE PLAN PREP	EN
8 JAN 2022	REV AS PER NEW SITE PLAN ADP	EN
7 MAY 2021	REV AS PER NEW SITE PLAN	EN
6 MAY 2021	REV AS PER NEW SITE PLAN	EN
5 MAR 2021	ISSUED FOR BP	EN
4 APR 2021	REV AS PER NEW SITE PLAN	EN
3 APR 2021	REV AS PER NEW SITE PLAN	EN
2 FEB 2021	REV AS PER NEW SITE PLAN	EN
1 FEB 2021	PRELIMINARY DESIGN	EN



PROJECT:

**TOWNHOUSE DEVELOPMENT**


19889 - 55TH AVENUE  
 CITY OF LANGLEY, BC

DRAWING TITLE:  
**SHRUB PLAN**

DATE: FEB 12 2021 DRAWING NUMBER:  
 SCALE: 1/8" = 1'-0"  
 DRAWN: EN  
 DESIGN: EN  
 CHK'D: MTLM  
 M2LA PROJECT NUMBER: 21-004


**L2**

OF 6

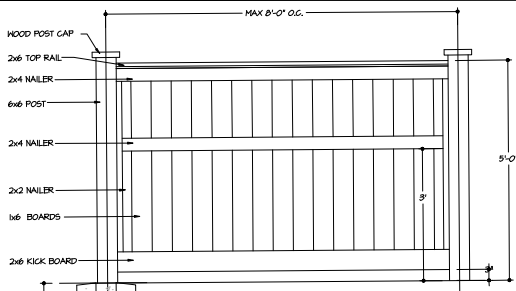


NOTES:  
 1. ALL WOOD P.T. HEM/FIR.  
 2. STAIN TWO COATS PREMIUM WEATHERPROOFING STAIN TO MATCH ARCHITECTURAL TRIM (COLOUR TO BE PREAPPROVED BY OWNER)  
 3. ALL HARDWARE HOT DIPPED GALVANIZED. PICKETS TO BE ATTACHED USING COUNTERSUNK SCREWS.  
 4. GATE HARDWARE TO BE PREAPPROVED BY OWNER.  
 5. HARDWARE TO BE HEAVY GAUGE.  
 6. HINGES, LATCHES TO BE SCREWED INTO PLACE.



TYPICAL POST FOOTING  
 1 5' H. WOOD PERIMETER FENCE  
 L3 SCALE: 3/4" = 1'-0"

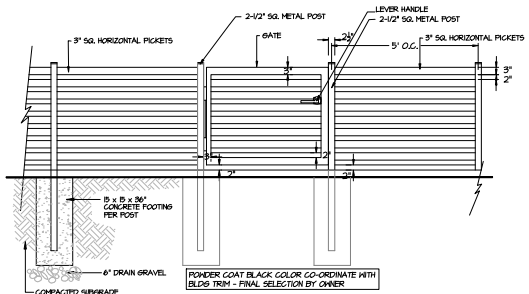


2 42" H. ALUMINUM PICKET FENCE & GATE  
 L3 SCALE: 1/2" = 1'-0"

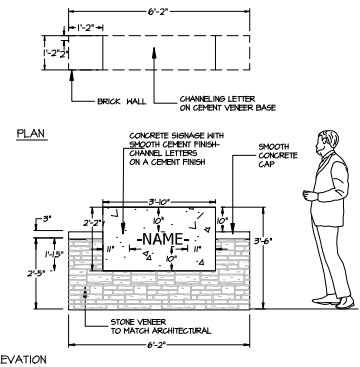


3 ENTRY SIGANGE  
 L3 SCALE: 1/2" = 1'-0"

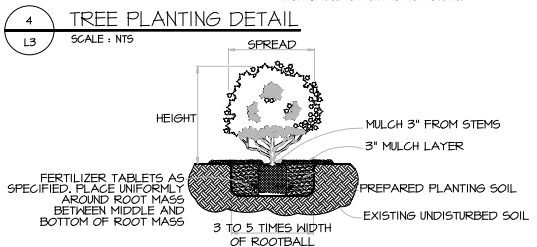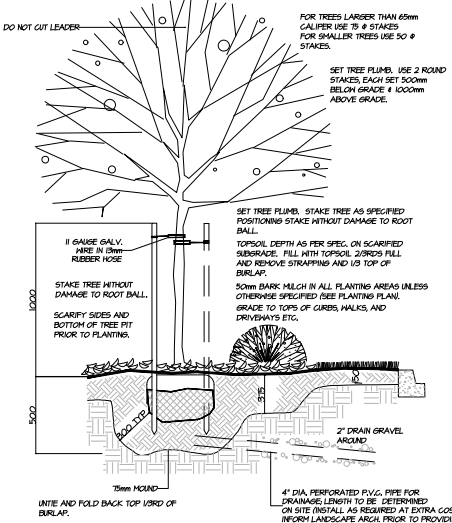

1 SHRUB & GROUNDCOVER PLANTING DETAIL  
 L3 SCALE: NTS

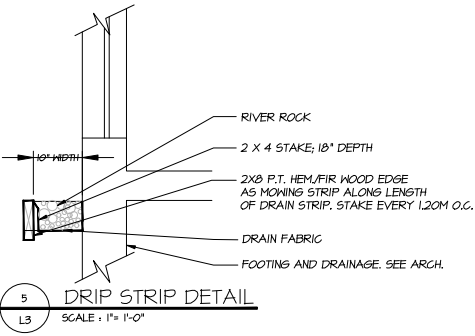


5 DRIP STRIP DETAIL  
 L3 SCALE: 1" = 1'-0"

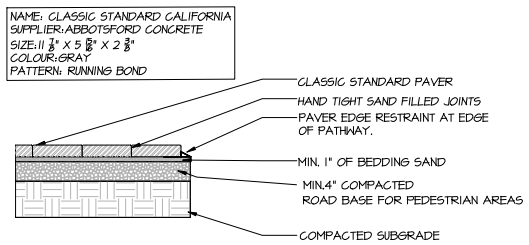

NOTE:  
 PAVERS TO BE INSTALLED TO MANUFACTURERS SPECIFICATIONS  
 ALL COMPACTION TO 98% PROCTOR DENSITY

6 CONCRETE PAVER TYP.  
 L3 SCALE: 1" = 1'-0"

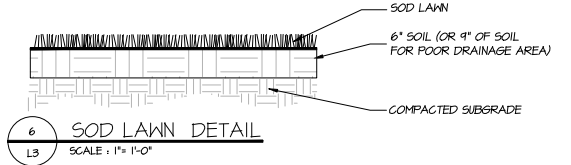

6 SOD LAWN DETAIL  
 L3 SCALE: 1" = 1'-0"

Copyright reserved. This drawing and design is the property of M2 Landscape Architects and may not be reproduced or used for other projects without their permission.



#220 - 26 Lorne Mews  
 New Westminster, British Columbia  
 V3M 3L7  
 Tel: 604.553.0044  
 Fax: 604.553.0045  
 Email: office@m2la.com

NO.	DATE	REVISION DESCRIPTION	DR.
14	JAN04/2021	REV ISSUED FOR BP	EN
13	DEC30/2020	REV AS PER NEW SITE PLAN	EN
12	NOV02/2020	ISSUED FOR BP	EN
11	JAN03/2021	REV AS PER CLIENT'S COMMENT	EN
10	DEC22/2020	REV AS PER CLIENT MARKUP	EN
9	DEC08/2020	REV AS PER NEW SITE PLAN PREP	EN
8	JAN08/2021	REV AS PER NEW SITE PLAN V01	EN
7	MAY20/2021	REV AS PER NEW SITE PLAN	EN
6	MAY20/2021	REV AS PER NEW SITE PLAN	EN
5	MAY22/2021	ISSUED FOR BP	EN
4	APR26/2021	REV AS PER NEW SITE PLAN	EN
3	APR22/2021	REV AS PER NEW SITE PLAN	EN
2	FEB03/2021	REV AS PER NEW SITE PLAN	EN
1	FEB02/2021	PRELIMINARY DESIGN	EN




PROJECT: TOWNHOUSE DEVELOPMENT


19889 - 55TH AVENUE  
 CITY OF LANGLEY, BC

DRAWING TITLE: LANDSCAPE DETAILS


DATE: FEB12/2021	DRAWING NUMBER:
SCALE: NTS	<b>L3</b>
DRAWN: EN	
DESIGN: EN	
CHKD: MTLM	
M2LA PROJECT NUMBER:	21-004

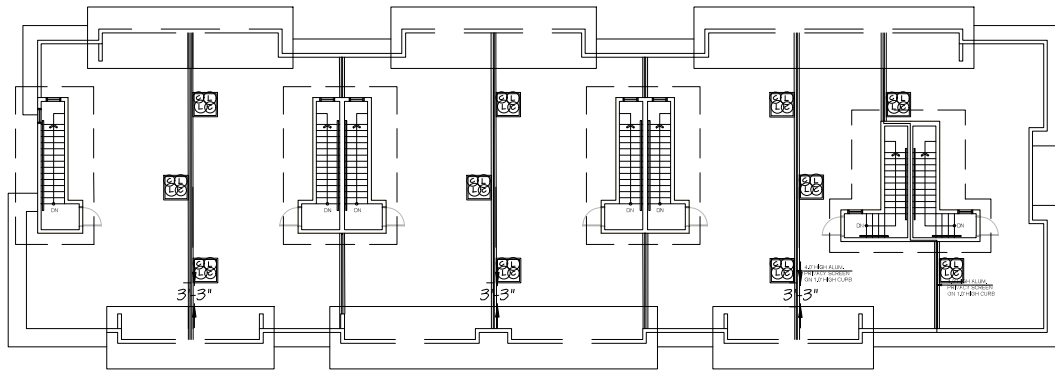

ROOF PLAN - BLOCK 1

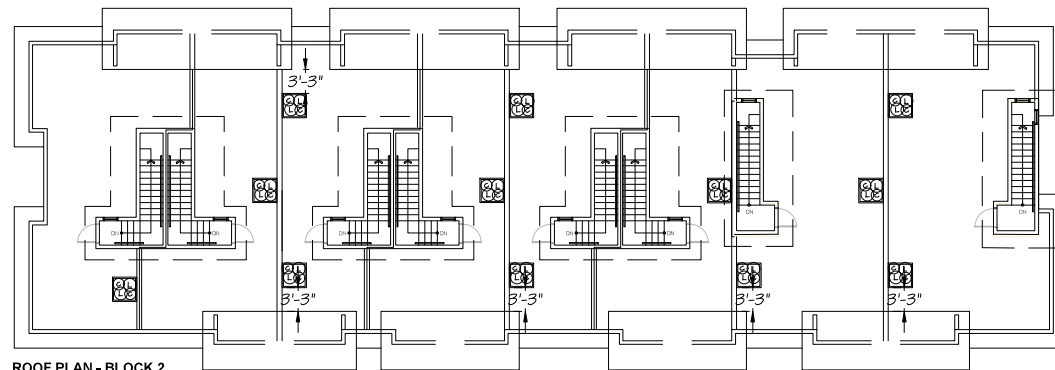

ROOF PLAN - BLOCK 2

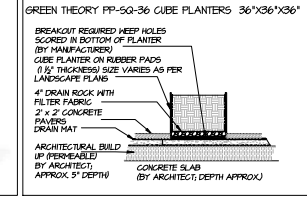

SCALE: 1/4"=1'-0"

1 CUBE PLANTERS  
L5 PP-SQ-36 BY GREEN THEORY  
36"X36"X36" PLANTERS

**PLANT SCHEDULE-ROOFTOP**

KEY	QTY	BOTANICAL NAME	COMMON NAME	M2 JOB NUMBER: 21 004	PLANTED SIZE / REMARKS
GRASS					# POT
④	46	CALAMAGROSTIS ACUTIFLORA KARL FOERSTER	FOERSTER REED GRASS		# POT
FERNAL					
④	46	LA VENDORIA ANNUIFOLIA	ENGLISH LAVENDER		# POT

NOTES: \* PLANT SIZES IN THIS LIST ARE SPECIFIED ACCORDING TO THE B.C. LANDSCAPE STANDARD, LATEST EDITION. CONTAINER SIZES SPECIFIED AS PER CITA STANDARDS. BOTH PLANT SIZE AND CONTAINER SIZE ARE THE MINIMUM ACCEPTABLE SIZES. \* REFER TO SPECIFICATIONS FOR DEFINED CONTAINER MEASUREMENTS AND OTHER PLANT MATERIAL REQUIREMENTS. \* SEARCH AND REVEAL MAKE PLANT MATERIAL AVAILABLE FOR OPTIONAL REVIEW BY LANDSCAPE ARCHITECT AT SOURCE OF SUPPLY. AREA OF SEARCH TO INCLUDE LOWER MAINLAND AND FRASER VALLEY. \* SUBSTITUTIONS: OBTAIN WRITTEN APPROVAL FROM THE LANDSCAPE ARCHITECT PRIOR TO MAKING ANY SUBSTITUTIONS TO THE SPECIFIED MATERIAL. UNAPPROVED SUBSTITUTIONS WILL BE REJECTED. ALLOW A MINIMUM OF FIVE DAYS PRIOR TO DELIVERY FOR REQUEST TO SUBSTITUTE. SUBSTITUTIONS ARE SUBJECT TO BC LANDSCAPE STANDARD - DEFINITION OF CONDITIONS OF AVAILABILITY.

ALL PLANT MATERIAL MUST BE PROVIDED FROM CERTIFIED DISEASE FREE NURSERY, PROVIDE CERTIFICATION UPON REQUEST.

Copyright reserved. This drawing and design is the property of M2 Landscape Architects and may not be reproduced or used for other projects without their permission.



#220 - 26 Lorne Mews  
New Westminster, British Columbia  
V3M 3L7  
Tel: 604.553.0044  
Fax: 604.553.0045  
Email: office@m2la.com



NO.	DATE	REVISION DESCRIPTION	DR.
14	JAN04/2021	RE-ISSUED FOR BP	EN
13	DEC30/2020	REV AS PER NEW SITE PLAN	EN
12	NOV07/2020	ISSUED FOR BP	EN
11	JAN05/2021	REV AS PER CLIENT COMMENT	EN
10	DEC22/2020	REV AS PER CLIENT MARKUP	EN
9	DEC08/2020	REV AS PER NEW SITE PLAN/PHOT	EN
8	JAN05/2021	REV AS PER NEW SITE PLAN/NOT	EN
7	MAY20/2021	REV AS PER NEW SITE PLAN	EN
6	MAY20/2021	REV AS PER NEW SITE PLAN	EN
5	MAY22/2021	ISSUED FOR BP	EN
4	MAR30/2021	REV AS PER NEW SITE PLAN	EN
3	APR22/2021	REV AS PER NEW SITE PLAN	EN
2	FEB03/2021	REV AS PER NEW SITE PLAN	EN
1	FEB12/2021	PRELIMINARY DESIGN	EN



PROJECT:

**TOWNHOUSE DEVELOPMENT**  
19889- 55TH AVENUE  
CITY OF LANGLEY, BC

DRAWING TITLE:  
**ROOFTOP PLAN**

DATE: FEB12/2021 DRAWING NUMBER:  
SCALE: 1/8" = 1'-0"  
DRAWN: EN  
DESIGN: EN  
CHK'D: M2LM  
M2LA PROJECT NUMBER: 21-004

**L4**  
OF 6

