


# FLOOR PLAN - MAIN HALL

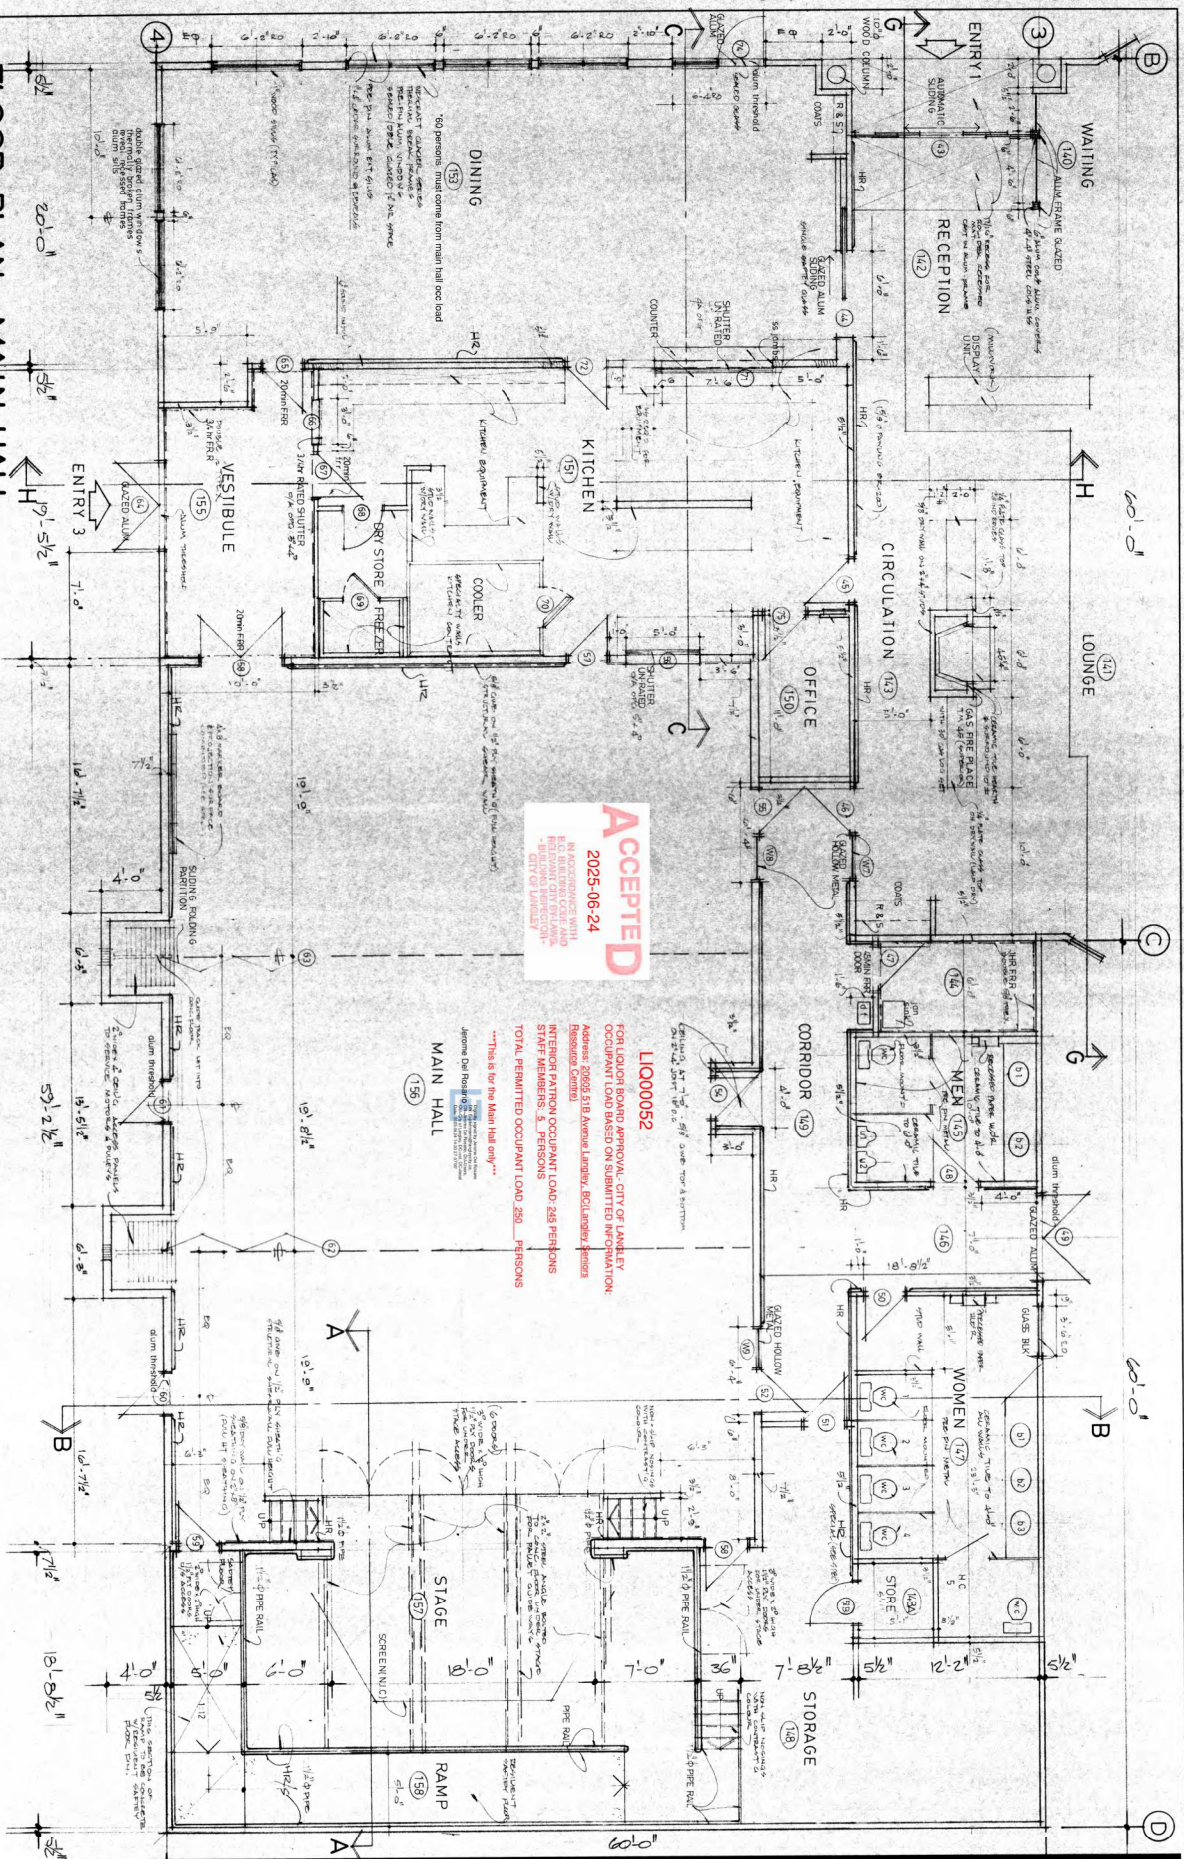

**ACCEPTED**  
 2025-06-24  
 IN COMPLIANCE WITH  
 B.C. BUILDING CODE AND  
 FIRE CODE REGULATIONS  
 CITY OF VANCOUVER

**LI000052**  
 FOR LIAISON BOARD APPROVAL, CITY OF VANCOUVER  
 OCCUPANT LOAD BASED ON SUBMITTED INFORMATION:  
 Address: 3818 Avenue Louisa, Richmond, British  
 Columbia, Canada  
 INTERIOR PATRON OCCUPANT LOAD: 248 PERSONS  
 STAFF OCCUPANT LOAD: 2 PERSONS  
 TOTAL PERMITTED OCCUPANT LOAD: 250 PERSONS  
 \*This is for the Main Hall only\*\*  
 James Dill House  
 156 MAIN HALL

**SPECIFIC HANDICAPED** SHOWING HERE  
 NOTE: ROOM DIMENSIONS SHOWN GREEN SHOULD BE  
 FROM FACE TO FACE UNLESS OTHERWISE SPECIFIED IN  
 DIMENSIONAL SPECIFICATIONS  
 THIS PLAN IS TO BE USED FOR PERMITTING PURPOSES  
 ONLY. IT IS NOT TO BE USED FOR CONSTRUCTION.

<p>THIS DRAWING IS THE PROPERTY OF CHIP BARRETT ARCHITECT. IT IS TO BE USED ONLY FOR THE PROJECT AND SITE SPECIFICALLY IDENTIFIED HEREIN. NO PART OF THIS DRAWING IS TO BE REPRODUCED OR TRANSMITTED IN ANY FORM OR BY ANY MEANS, ELECTRONIC OR MECHANICAL, INCLUDING PHOTOCOPYING, RECORDING, OR BY ANY INFORMATION STORAGE AND RETRIEVAL SYSTEM, WITHOUT THE WRITTEN PERMISSION OF CHIP BARRETT ARCHITECT.</p>	
<p><b>CHIP BARRETT ARCHITECT</b>          1520 GEORGE STREET, WHITE ROCK, B.C. V4B 4A5 536-1272</p>	
<p><b>JOB</b>          LANGLEY          SENIORS          RESOURCE          CENTRE</p>	<p><b>DRAWING</b>          PART          MAIN FLOOR          PLAN</p>
<p><b>DATE</b>          JULY 8 1997</p>	<p><b>SCALE</b>          1/4" = 1'-0"</p>
<p><b>JOB NO.</b>          91 07</p>	<p><b>DATE</b>          JULY 8 1997</p>
<p><b>DRAWN</b>          C.B.</p>	<p><b>DATE</b>          JULY 8 1997</p>
<p><b>DWG. NO.</b>          A 5</p>	<p><b>REV. NO.</b>          1</p>