
53A AVENUE

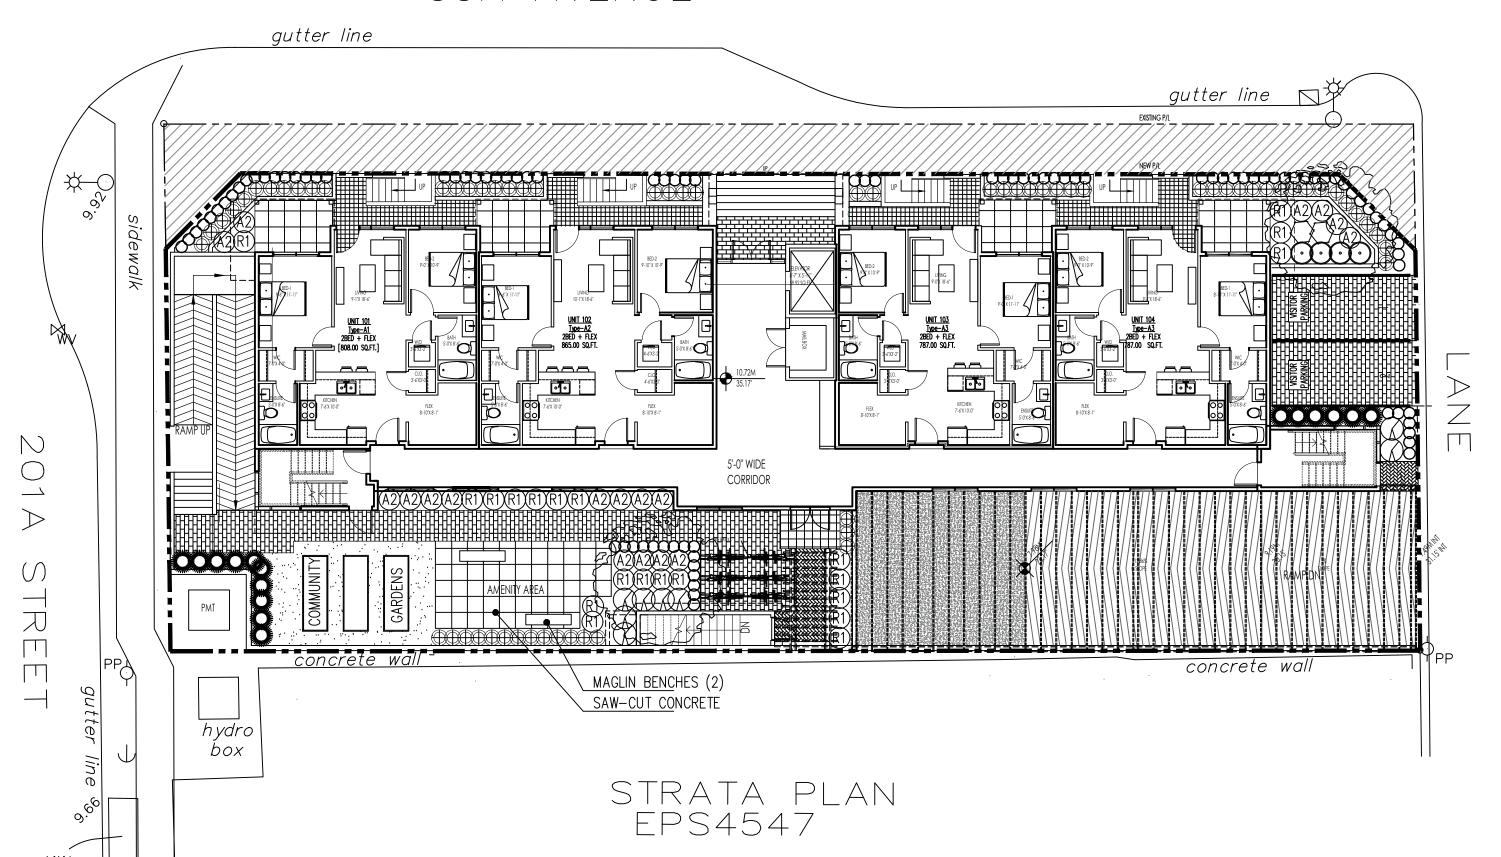

PLANT LIST

KEY BOTANICAL NAME COMMON NAME QTY	. SIZE	SPACING REMARKS	
ACER PALMATUM OSAKAZUKI GREEN JAPANESE MAPLE 2	6 CM. CAL.	AS SHOWN B. & B.	
AZALEA JAPONICA (VARIOUS) ABELIA 'EDWARD GOWCHER' BUXUS MACROPHYLLA 'WINTER GEM' HYDRANGEA MACROPHYLLA 'NIKKO BLUE' MEDIUM RHODODENDRON (VARIOUS) SYRINGA VULGARIS 'MICHEL BUCHNER' PRUNUS LAUROCERASUS 'OTTO LUYKEN' THUJA OCCIDENTALIS 'SMARAGD' JAPANESE AZALEA EDWARD GOUCHER ABELIA ASIAN BOXWOOD HYDRANGEA A HYDRANGEA HYDRANGEA HYDRANGEA COTTO LUYKEN LAUREL EMERALD ARBORVITAE	#3 POT 2 #3 POT 43 POT 1 #3 POT 43 POT 6 #3 POT	90 CM. O.C. 90 CM. O.C. 45 CM. O.C. 90 CM. O.C. 90 CM. O.C. 90 CM. O.C. 70 CM. O.C. 70 CM. O.C.	

SECTION

NOTES / GENERAL


1) PLANT SIZES IN THIS LIST ARE SPECIFIED ACCORDING TO BC LANDSCAPE STANDARD "LATEST EDITION". CONTAINER SIZES ARE SPECIFIED AS PER "CNTA STANDARDS".BOTH PLANT SIZE AND CONTAINER SIZE ARE THE MINIMUM ACCEPTABLE SIZES. SEARCH AND REVIEW, MAKE PLANT MATERIAL AVAILABLE FOR OPTIONAL REVIEW BY "LANDSCAPE ARCHITECT" AT SOURCE OF SUPPLY. AREA OF SEARCH TO INCLUDE LOWER MAINLAND AND FRASER VALLEY. "SUBSTITUTIONS" MUST OBTAIN WRITTEN APPROVAL FROM THE "LANDSCAPE ARCHITECT" PRIOR TO MAKING ANY SUBSTITUTIONS TO SPECIFIED MATERIAL. UNAPPROVED SUBSTITUTIONS WILL BE REJECTED. ALLOW A MINIMUM OF FIVE WORKING DAYS PRIOR TO DELIVERY FOR REQUEST TO SUBSTITUTE. SUBSTITUTIONS ARE SUBJECT TO "B.C. LANDSCAPE STANDARD"


ALL PLANT MATERIAL MUST BE PROVIDED FROM CERTIFIED "DISEASE FREE" NURSERY. ALL PLANT MATERIAL MUST CONFORM TO THE LATEST EDITION OF THE "BC LANDSCAPE STANDARD". PROVIDE CERTIFICATION UPON REQUEST. ALL LANDSCAPING AND LANDSCAPE MATERIALS TO CONFORM TO THE LATEST EDITION OF THE BCLNA/BCSLA "LANDSCAPE STANDARDS"

2) MIN. GROWING MEDIUM DEPTHS OVER PREPARED SUBGRADE SHALL BE:


LAWN AREAS GROUND COVER AREAS 450 mm SHRUB AREAS 450 mm TREE PITS 300 mm AROUND ROOT BALL

- 3) GROWING MEDIUM SHALL HAVE PHYSICAL AND CHEMICAL PROPERTIES AS DESCRIBED IN THE STANDARDS FOR LEVEL 2 AND LEVEL 3 AREAS, EXCEPT FOR AREAS OVER STRUCTURES WHERE THE MEDIUM SHALL CONFORM TO THE REQUIREMENTS FOR LEVEL 1 APPLICATIONS. PROCESSING AND MIXING OF GROWING MEDIUM COMPONENTS SHALL BE DONE OFF-SITE USING A MECHANIZED SCREENING PROCESS. PROPOSED GROWING MEDIUM SHALL BE TESTED BY A RECOGNIZED LABORATORY. THE CONTRACTOR SHALL GUARANTEE THAT THE SOIL SUBMITTED FOR TESTING IS A REPRESENTATIVE SAMPLE TAKEN FROM THE SOIL THAT WILL BE USED AT THE SITE.
- 4) ON-SITE OR IMPORTED SOILS SHALL SATISFY THE REQUIREMENTS OF THE STANDARDS FOR GROWING MEDIUM. SOILS SHALL BE VIRTUALLY FREE FROM SUBSOIL, WOOD INCL. WOODY PLANT PARTS, WEED OR REPRODUCTIVE PARTS OF WEEDS, PLANT PATHOGENIC ORGANISMS, TOXIC MATERIALS, STONES OVER 30 MM AND FOREIGN OBJECTS.
- 5) ALL PLANTING BEDS SHALL RECEIVE MIN. 50 MM BARK MULCH.
- 6) PLANT SPECIES AND VARIETIES MAY NOT BE SUBSTITUTED WITHOUT THE APPROVAL OF THE LANDSCAPE ARCHITECT.
- 7) THE CONTRACTOR SHALL GUARANTEE ALL MATERIALS AND WORKMANSHIP FOR A PERIOD OF ONE (1) FULL YEAR FROM THE DATE OF FINAL ACCEPTANCE, UNLESS OTHERWISE SPECIFIED. ALL PLANT MÁTERIAL NOT SURVIVING, OR IN POOR CONDITION DURING THE GUARANTEE PERIOD SHALL BE REPLACED BY THE CONTRACTOR AT NO EXTRA COST TO THE OWNER.
- 8) THE CONTRACTOR SHALL CLEAR AWAY FROM THE SITE ALL RUBBISH AS IT ACCUMULATES, AND SHALL, AT THE COMPLETION OF THE WORK, LEAVE THE WORK AND THE SITE THEREOF IN A CLEAN AND PRESENTABLE CONDITION, FREE FROM ALL OBSTRUCTIONS.

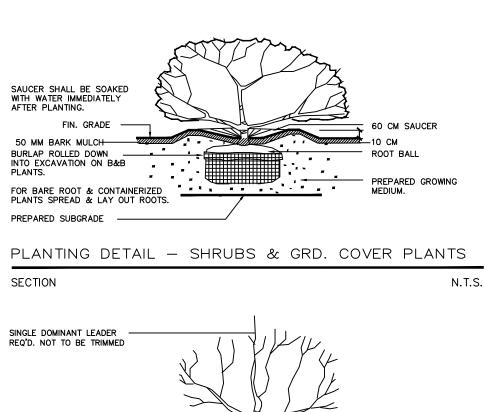

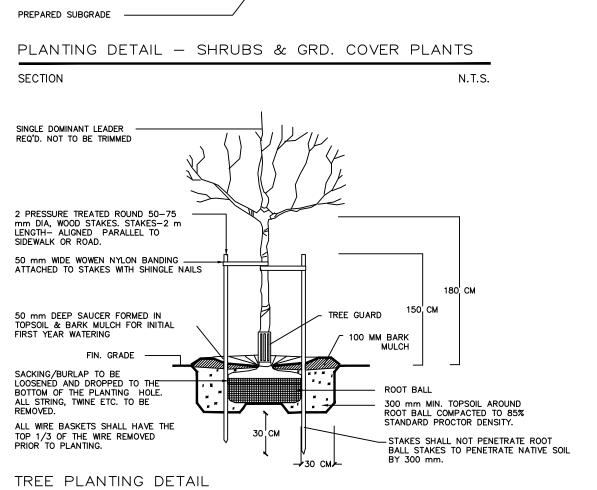

N.T.S.

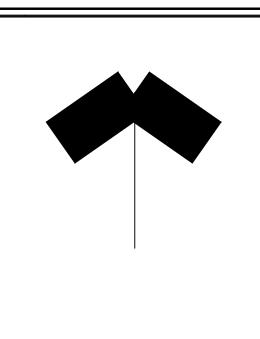

dec/20	ADP COMMENTS	4	
nov/20	NEW SITE PLAN	3	
DEC/18	NEW SITE PLAN	2	
NOV/18	NEW SITE PLAN	1	
DATE	REMARKS	NO.	
REVISIONS			

C.KAVOLINAS & ASSOCIATES INC BCSLA CSLA

> 2462 JONQUIL COURT ABBOTSFORD, B.C. V3G 3E8

PHONE (604) 857-2376

CLIENT

MR. VIPAN SHARMA CENTURY 21 COASTAL REALTY LTD. SUITE #105 7928 128th STREET SURREY, B.C. V3W 4E9

PLAN VIEW

LANDSCAPE PLAN PROPOSED TOWNHOUSE DEVELOPMEN 20172 - 53A AVENUE LANGLEY, B.C.

1:150	DATE OCT/18
DRAFT	СНК'D
ENG.	снк'о
APPR'D	AS BUILT

