

TREE SCHEDULE		M2 JOB NUMBER: 20-025	
KEY QTY	BOTANICAL NAME	COMMON NAME	PLANTED SIZE / REMARKS
8	ABIES LASIOCARPA	SEALPINE FIR	25H H1, B4B
3	CORNUS EDGEE'S WHITE HONDER	WHITE HONDER DOGWOOD	60H CAL STD FORH, B1B
8	GLEDITSIA T. NERHIS 'SKYLINE'	SKYLINE HONEY LOCUST	60H CAL STD, B1B
10	LIQUIDAMBAR STRYACIFLUA SLENDER SILKHOETTE	SWEETBAY SLENDER SILKHOETTE	80H CAL, B1B
20	PICEA OMORICA	SCISSOR PINE	25H H1, B4B
6	PINUS CONTORTA	SCISSOR PINE	2H H1, B4B

NOTES: * PLANT SIZES IN THIS LIST ARE SPECIFIED ACCORDING TO THE BC LANDSCAPE STANDARD, LATEST EDITION. CONTAINER SIZES SPECIFIED AS PER CANADA STANDARDS. BOTH PLANT SIZE AND CONTAINER SIZE ARE THE MINIMUM ACCEPTABLE SIZES. * REFER TO SPECIFICATION FOR SCHEDULED CONTAINER HEADROOMS AND OTHER PLANT MATERIAL REQUIREMENTS. * SEARCH AND REVIEW HAVE PLANT MATERIAL AVAILABLE FOR OPTIONAL REVIEW BY LANDSCAPE ARCHITECT. * SOURCE OF SEEDS, AREA OF SEARCH TO INCLUDE LOWER MAINLAND AND FRASER VALLEY. * SUBSTITUTIONS, OBTAIN WRITTEN APPROVAL FROM THE LANDSCAPE ARCHITECT PRIOR TO MAKING ANY SUBSTITUTIONS TO THE SPECIFIED MATERIAL. UNAPPROVED SUBSTITUTIONS WILL BE REJECTED. ALLOW A MINIMUM OF FIVE DAYS PRIOR TO ORDER FOR DELIVERY FOR SUBSTITUTIONS. SUBSTITUTIONS ARE SUBJECT TO BC LANDSCAPE STANDARD. * FOR THE LANDSCAPE ARCHITECT PRIOR TO ORDER FOR DELIVERY FOR SUBSTITUTIONS. SUBSTITUTIONS ARE SUBJECT TO BC LANDSCAPE STANDARD.


ALL PLANT MATERIAL MUST BE PROVIDED FROM CERTIFIED DISEASE FREE NURSERY. PROVIDE CERTIFICATION UPON REQUEST.



LEGEND

--- UNDERGROUND
--- PARKADE EDGE

--- PROPERTY LINE

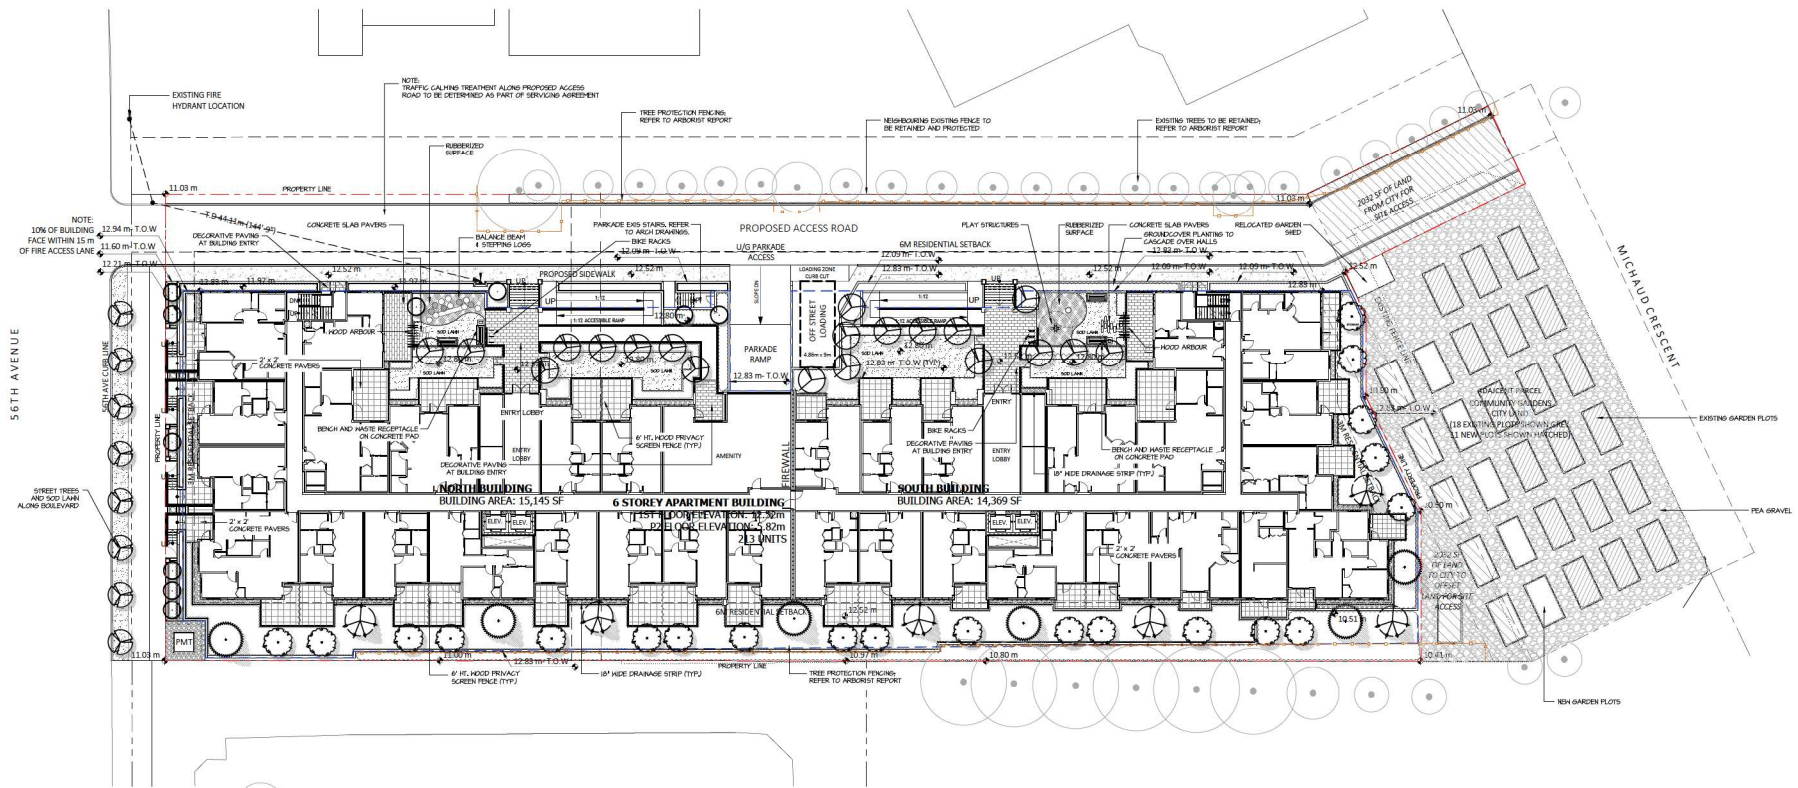

PLANT SCHEDULE					M2 JOB NUMBER: 20-025
KEY QTY	BOTANICAL NAME	COMMON NAME	PLANTED SIZE / REMARKS		
12	ARENTHUS UNEDO COMPACTA	COMPACT STRAWBERRY BUSH	45 POT		
200	CAMELLIA SASANGUA 'SHISHI GASHRA'	SHISHI GASHRA CAMELLIA	45 POT BOOM		
147	HYDRANGEA QUERCIFOLIA	ONILEAF HYDRANGEA	45 POT BOOM		
40	RODODENDRON 'MAY DAY'	RODODENDRON RED MAY	45 POT BOOM		
10	RIESES SANBUNUM	RED FLOWERING GIBBANT	45 POT		
28	ROSA NITKANA	RODOLPH ROSE	45 POT		
40	SARCOGOCOA HOOKERIANA 'RUSCIFOLIA'	FRAGRANT SARCOGOCOA	45 POT		
104	TAKUS BACCATA	ENGLISH YEW	45 POT BOOM		
18	VACCINIUM CORYMBOSUM	BLEUBERRY	45 POT BOOM		
105	VERBENUM DAVIDI	DAVID'S VERBENA	45 POT		
24	FENISTEM ALOPECUROIDES HAMELIN	DWARF FOUNTAIN GRASS	45 POT		
10	ARCTOSTAPHYLOS UVA-URSI	KINCKRICK	45 POT		
36	GAILTHERIA SHALLOON	SALAL	45 POT		

NOTES: * PLANT SIZES IN THIS LIST ARE SPECIFIED ACCORDING TO THE BC LANDSCAPE STANDARDS LATEST EDITION. CONTAINER SIZES SPECIFIED AS PER CUPA STANDARDS. BOTH PLANT SIZE AND CONTAINER SIZE ARE THE MINIMUM ACCEPTABLE SIZES. * REFER TO SPECIFICATIONS FOR DEFINED CONTAINER MEASUREMENTS AND OTHER PLANT MATERIAL REQUIREMENTS. * SEARCH AND REVIEW MAKE PLANT MATERIAL AVAILABLE FOR OPTIONAL REVIEW BY LANDSCAPE ARCHITECT AT SOURCE OF SUPPLY. * AREA OF SEASIDE TO INCLUDE LOWER MAINLAND AND FRASER VALLEY. * SUBSTITUTIONS OBTAIN WRITTEN APPROVAL FROM THE LANDSCAPE ARCHITECT PRIOR TO MAKING ANY SUBSTITUTIONS. TO THE SPECIFIED MATERIAL. UNAPPROVED SUBSTITUTIONS WILL BE SELECTED. * ALLOW A MINIMUM OF FIVE DAYS PRIOR TO DELIVERY FOR REQUEST TO SUBSTITUTE. SUBSTITUTIONS ARE SUBJECT TO BC LANDSCAPE STANDARDS. * SUBSTITUTIONS OF CONDITIONS OF AVAILABILITY.

ALL PLANT MATERIAL MUST BE PROVIDED FROM CERTIFIED DISEASE FREE NURSERY. PROVIDE CERTIFICATION UPON REQUEST.

LEGEND

--- UNDERGROUND PARKADE EDGE
--- PROPERTY LINE



ARENTHUS UNEDO COMPACTA



CAMELLIA SASANGUA 'SHISHI GASHRA'



HYDRANGEA QUERCIFOLIA



RODODENDRON 'MAY DAY'



RIESES SANBUNUM



ROSA NITKANA



SARCOGOCOA HOOKERIANA 'RUSCIFOLIA'



TAKUS BACCATA



VACCINIUM CORYMBOSUM



VERBENUM DAVIDI




FENISTEM ALOPECUROIDES HAMELIN



ARCTOSTAPHYLOS UVA-URSI



GAILTHERIA SHALLOON

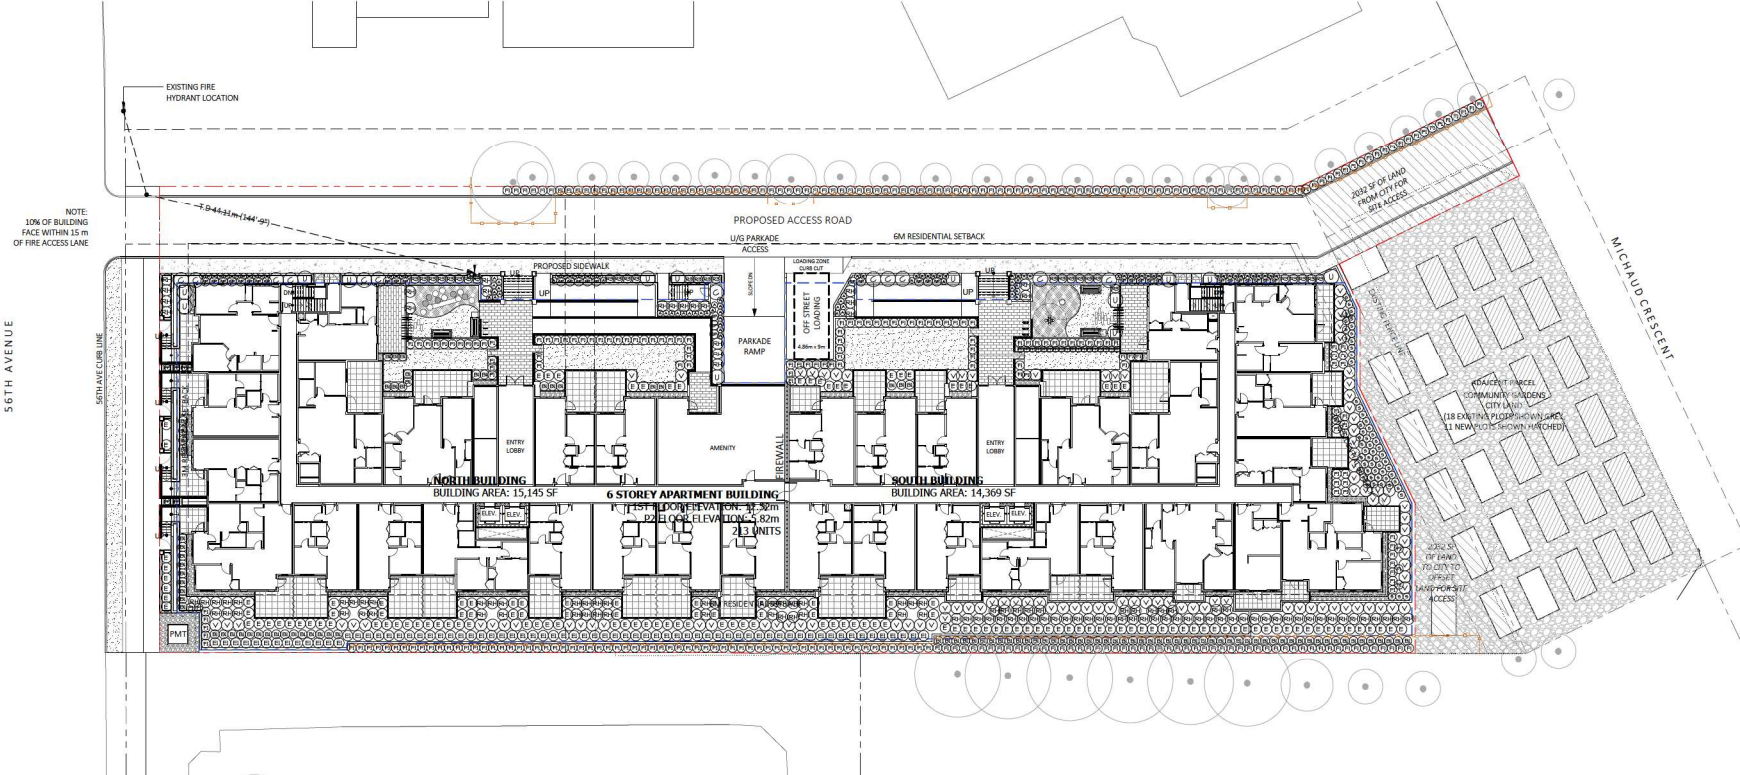

©Copyright reserved. This drawing and design is the property of M2 Landscape Architects and may not be reproduced or used for other projects without their permission.



LANDSCAPE ARCHITECTURE

#220 - 26 Lorne Mews
New Westminster, British Columbia
V3M 3L7
Tel: 604.553.0044
Fax: 604.553.0045
Email: office@m2la.com



NO.	DATE	REVISION DESCRIPTION	DR.
1	NOV/20	RE-ISSUED FOR D.P.	J.C.
2	DEC/20	RE-ISSUED FOR D.P.	GB
3	JAN/21	RE-ISSUED FOR D.P.	GB
4	JAN/21	PRELIMINARY DESIGN	FMT
5	JAN/21	PRELIMINARY DESIGN	FMT

SEAL:

PROJECT:
PENNYFARTHING APARTMENTS
2022 - 56TH AVENUE
LANGLEY, BC

DRAWING TITLE:
SHRUB PLAN

DATE: JUNE 24, 2020	DRAWING NUMBER:
SCALE: 1" = 20'-0"	L2
DRAWN: FMT	
DESIGN: FMT	
CHK'D: MTLH	
M2LA PROJECT NUMBER: 20-025	OF 4

20-025 - 05.ppt

DATE: JUNE 24, 20	DRAWING NUMBER: L3 OF 4
SCALE: AS SHOWN	
DRAWN: FMT	
DESIGN: FMT	
CHK'D: MTLM	
M21A PROJECT NUMBER: 20-025	

