


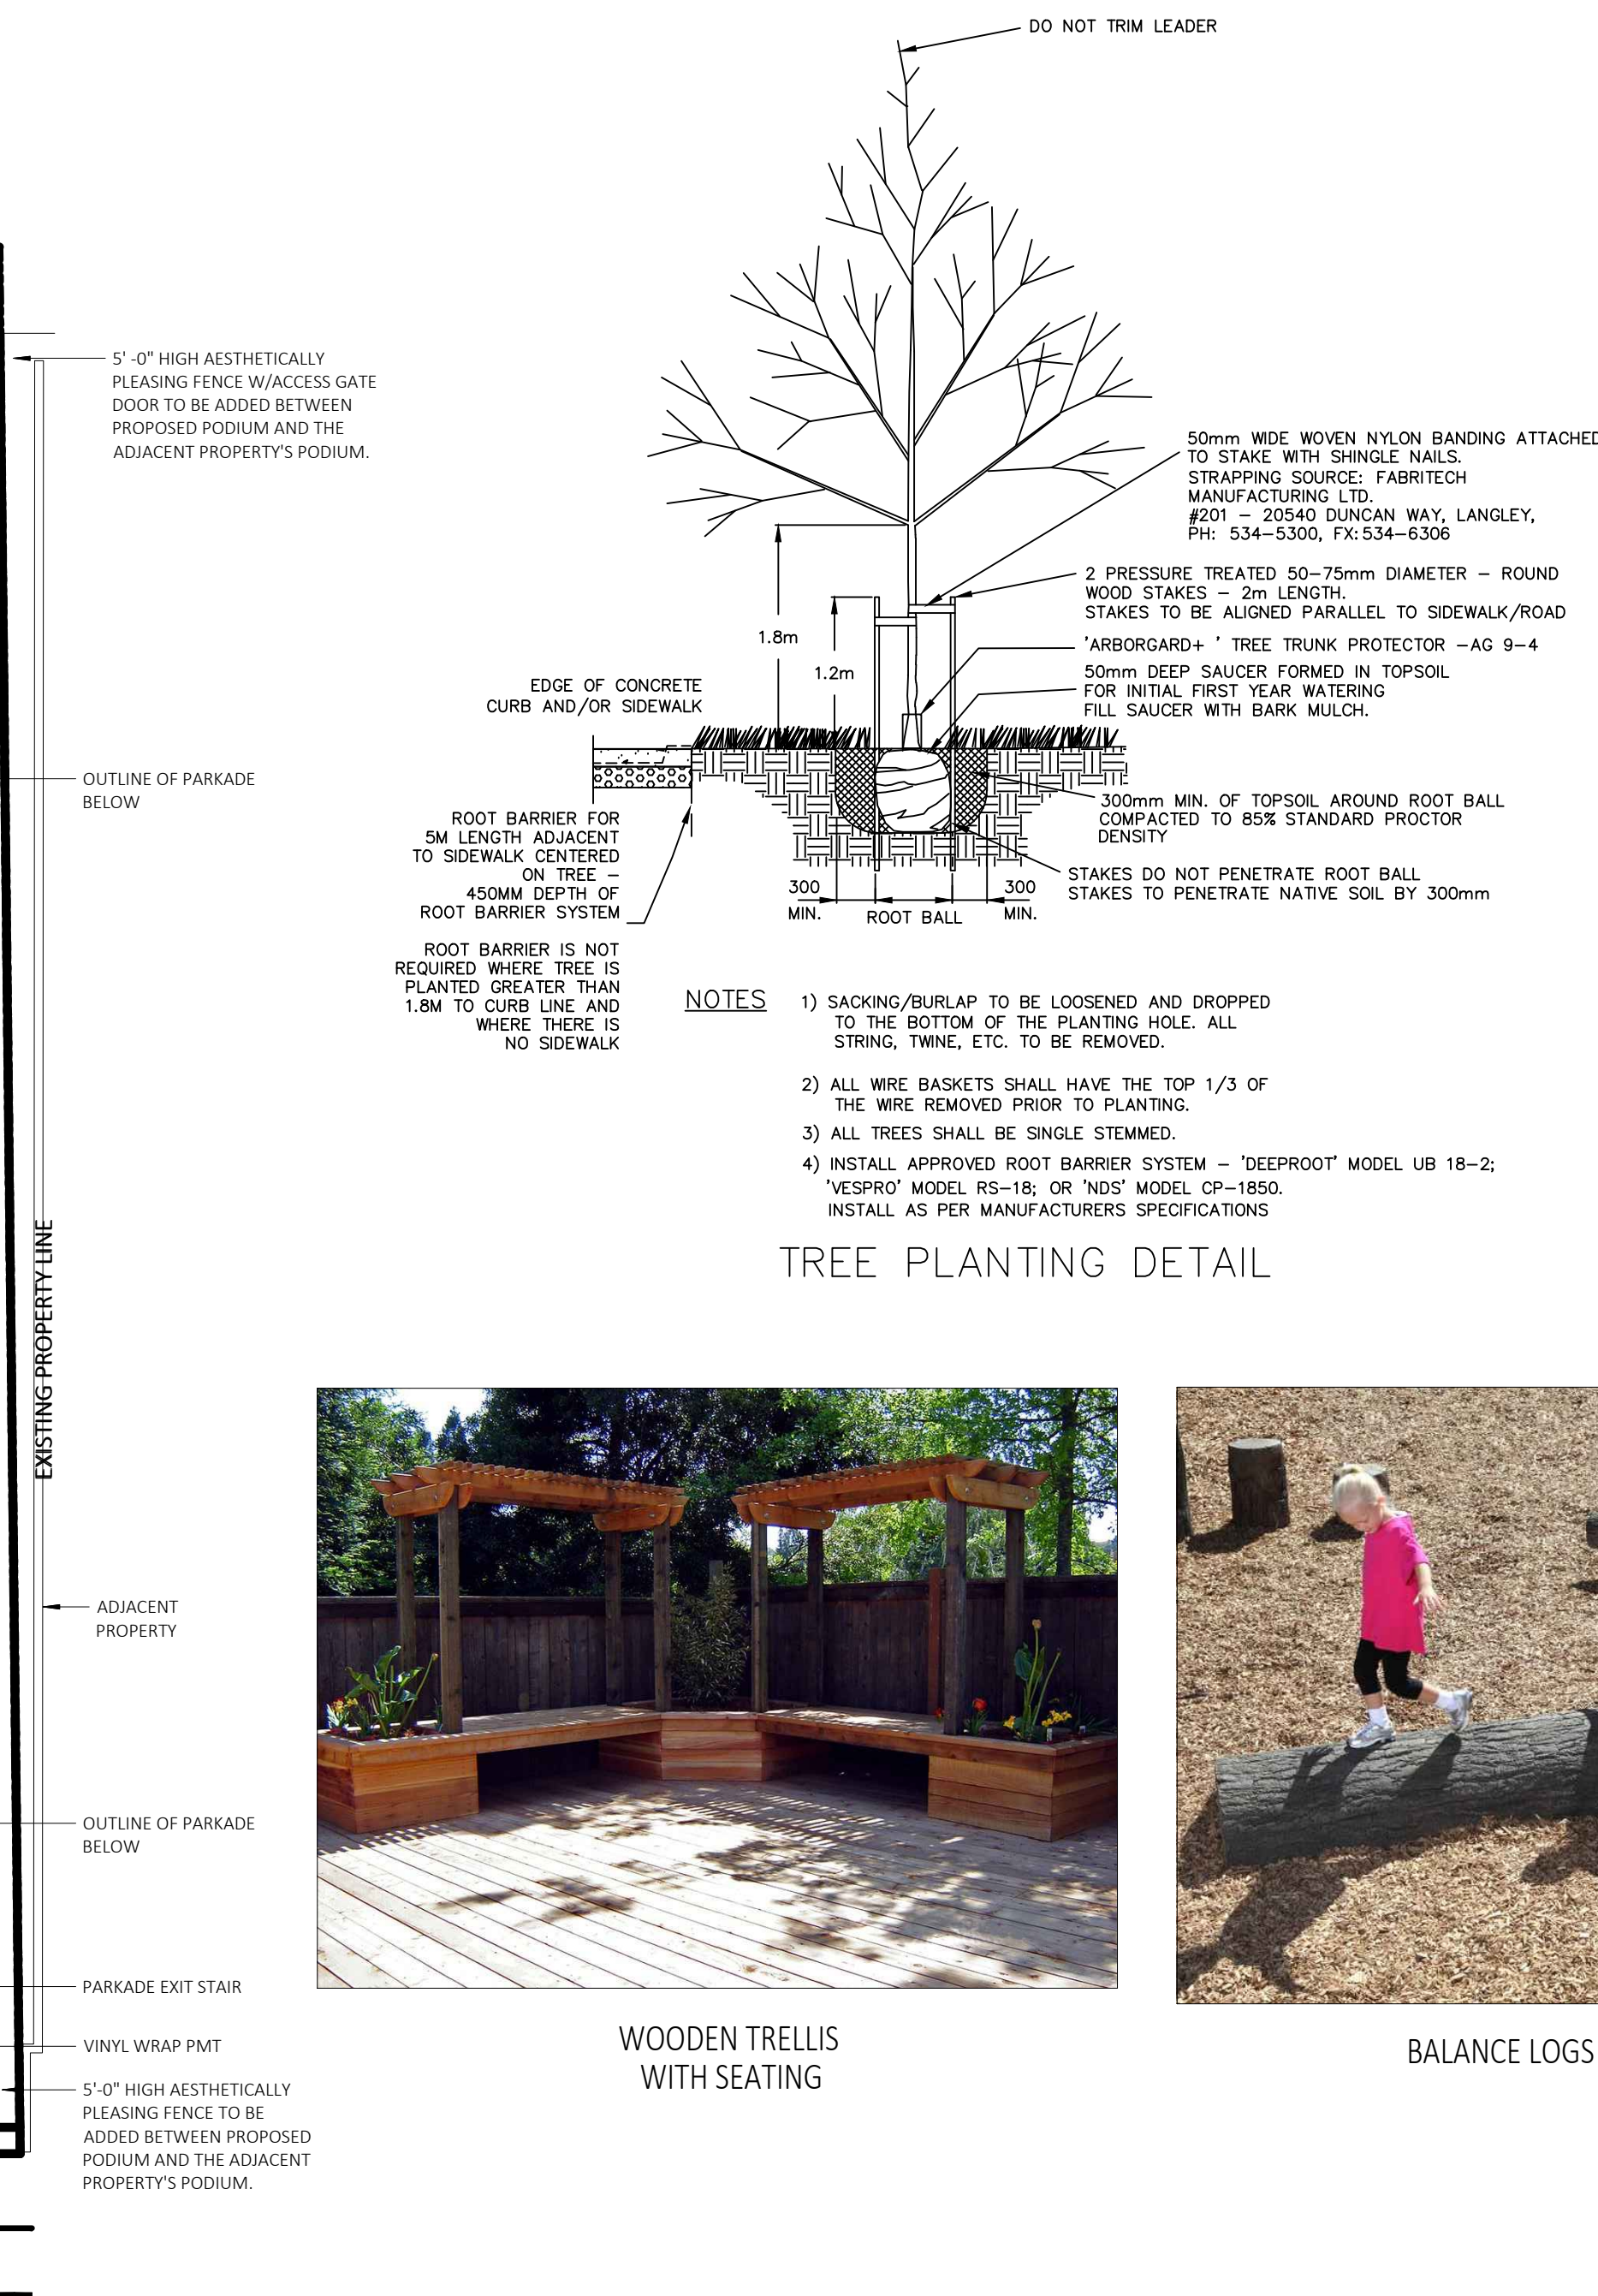

PRINTED	JOB No.
	DRAWING No.

L-1

