


SECOND FLOOR
OUTDOOR AMENITY
1815 SF

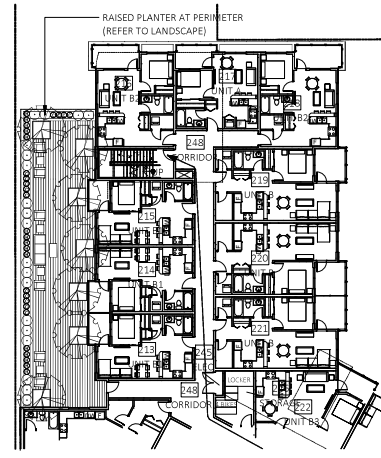

ROOFTOP AMENITY

PLANT LIST

KEY	BOTANICAL NAME	COMMON NAME	QTY.	SIZE	SPACING	REMARKS
	ACER GINNALA FLAME	FLAME AMUR MAPLE	15	2.50 METERS	AS SHOWN	B. & B.
	CAREX OSHIMENSIS 'EVERGOLD'	EVERGOLD JAPANESE SEDGE	14	#1 POT	AS SHOWN	
	HAKONECHLOA MACRA 'AUREOLA'	GOLD VARIEGATED JAPANESE FOREST GRASS	15	#1 POT	AS SHOWN	
	PENNISETUM ORIENTALE	ORIENTAL FOUNTAIN GRASS	19	#1 POT	AS SHOWN	



NOV/21	ADP COMMENTS	1
DATE	REVISIONS	NO.


C.KAVOLINAS & ASSOCIATES INC.
BCSLA CSLA
2462 JONDAL COURT
ABBOTSFORD, B.C.
V3G 3E8
PHONE (604) 857-2376

CLIENT
WHITEHALL HOMES GROUP OF COMPANIES
ATTENTION: LUC COSSOLA, CEO
SUITE #104
3550 MT. LEHMAN ROAD
ABBOTSFORD, B.C.
V4X 0A1


TITLE
PLAN VIEW
ROOFTOP AMENITY
FRASER HIGHWAY
MIXED USE DEVELOPMENT
20195 FRASER HIGHWAY
LANGLEY CITY, B.C.

SCALE	1:200	DATE	SEP/21
DRAWN	CHW	CHECKED	
ENGR	CHW	IN CHARGE	
APP'D		DATE	



PRINTED: JOB NO. DRAWING NO. L-1A

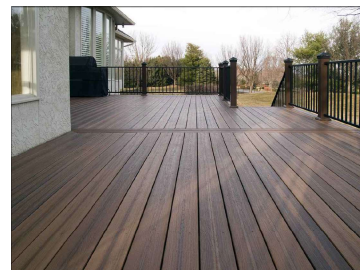

EXISTING LANE

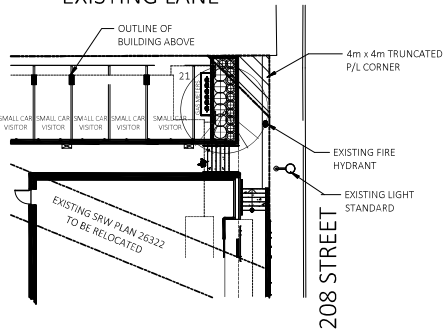

KEY		PLANT LIST				
BOTANICAL NAME	COMMON NAME	QTY.	SIZE	SPACING	REMARKS	
	CORNUS FLORIDA 'RUBRUM'	1	5 CM. CAL.	AS SHOWN	B & B	
	FRAXINUS OXYCARPA RAYWOOD	2	5 CM. CAL.	AS SHOWN	B & B	
	PARROTIA PERSICA	3	5 CM. CAL.	AS SHOWN	B & B	
	AZALEA JAPONICA 'HINO ARISMITO'	33	43 POT	85 CM. O.C.		
	BULBUS MACROPHYLLA 'WINTER GEM'	52	43 POT	45 CM. O.C.		
	MEDIUM RHODODENDRON (VARIOUS)	9	43 POT	90 CM. O.C.		
	PRUNUS LAUROCERASUS 'OTTO LUYKEN'	59	43 POT	70 CM. O.C.		
	ORSMEN AZALEA					
	ASIAN BOXWOOD					
	R-RODODENDRON					
	OTTO LUYKEN LAUREL					

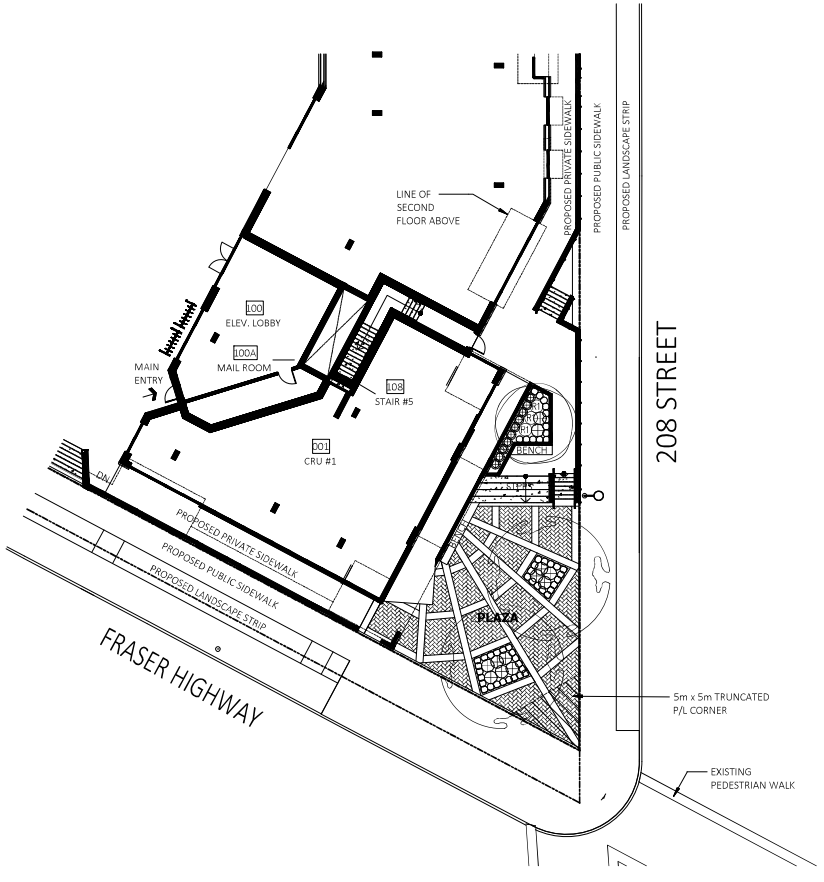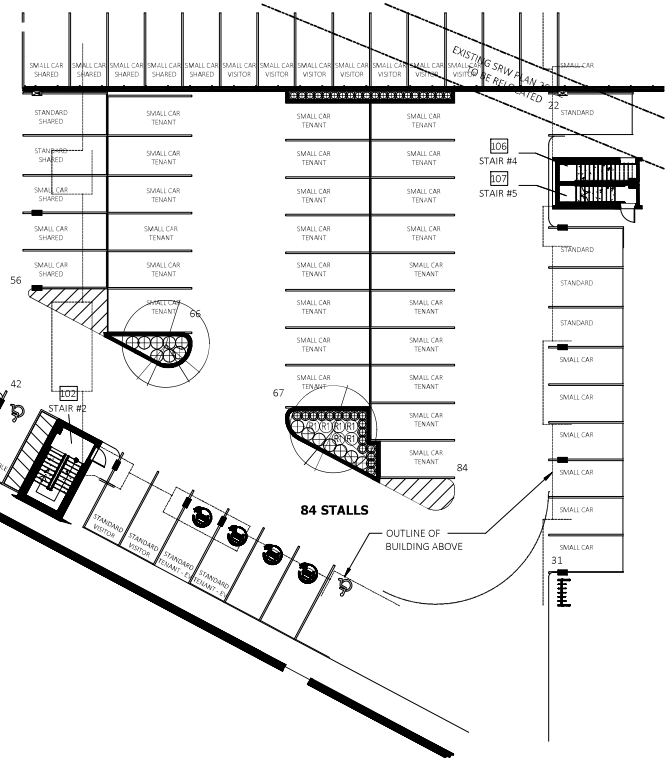

NOV/21	REP COMMENTS	1
DATE	REVISION	NO.
	REVISION	

C. KAVOLINAS & ASSOCIATES INC.
 BCSA CSIA
 2462 JONQUIL COURT
 ABBOTSFORD, B.C.
 V3C 3E8
 PHONE (604) 857-2376

CLIENT
 WHITELAND HOMES GROUP OF COMPANIES
 ATTENTION: LUC GOSSELIN, CEO
 SUITE #104
 3550 MT. DENMAN ROAD
 ABBOTSFORD, B.C.
 V4X 6A1

TITLE
 PLAN VIEW
 LANDSCAPE CONCEPT
 PLAZA/PARKING
 MIXED USE DEVELOPMENT
 20785 FRASER HIGHWAY
 LANGLEY CITY, B.C.

SCALE: 1:150	DATE: SEP/21
DRAWN: DM'S	CHECKED: DM'S
ENG: DM'S	DATE: DM'S
APPROVED: AS BUILT	

PRINTED	JOB No.
	DRAWING No.
	P-1

