

# Langley City Centre Station PPS

Propulsion Power Substation




# PPS Site Plan




1 SITE PLAN  
1051 1:200

# PPS Elevations

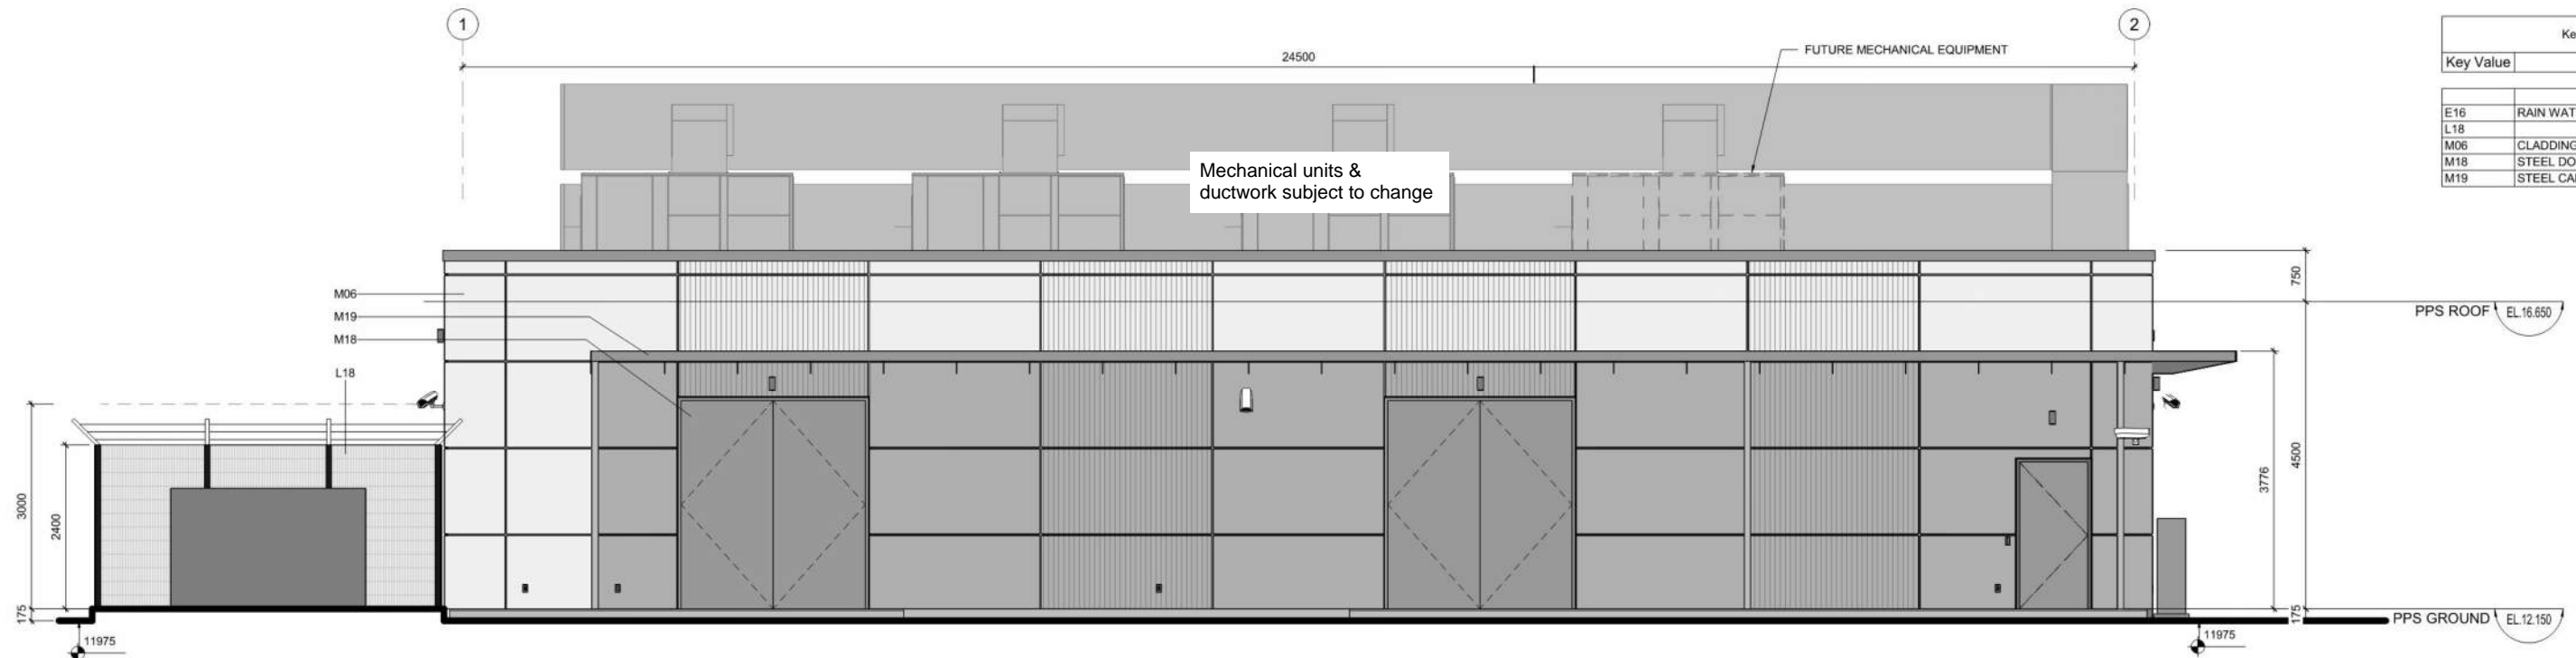

Keynote Legend	
Key Value	Keynote Text
E16	RAIN WATER LEADERS (NON-CLIMBABLE)
L18	
M06	CLADDING - CONCRETE PANEL
M18	STEEL DOOR PAINTED
M19	STEEL CANOPY PAINTED

1 WEST ELEVATION  
1 : 50

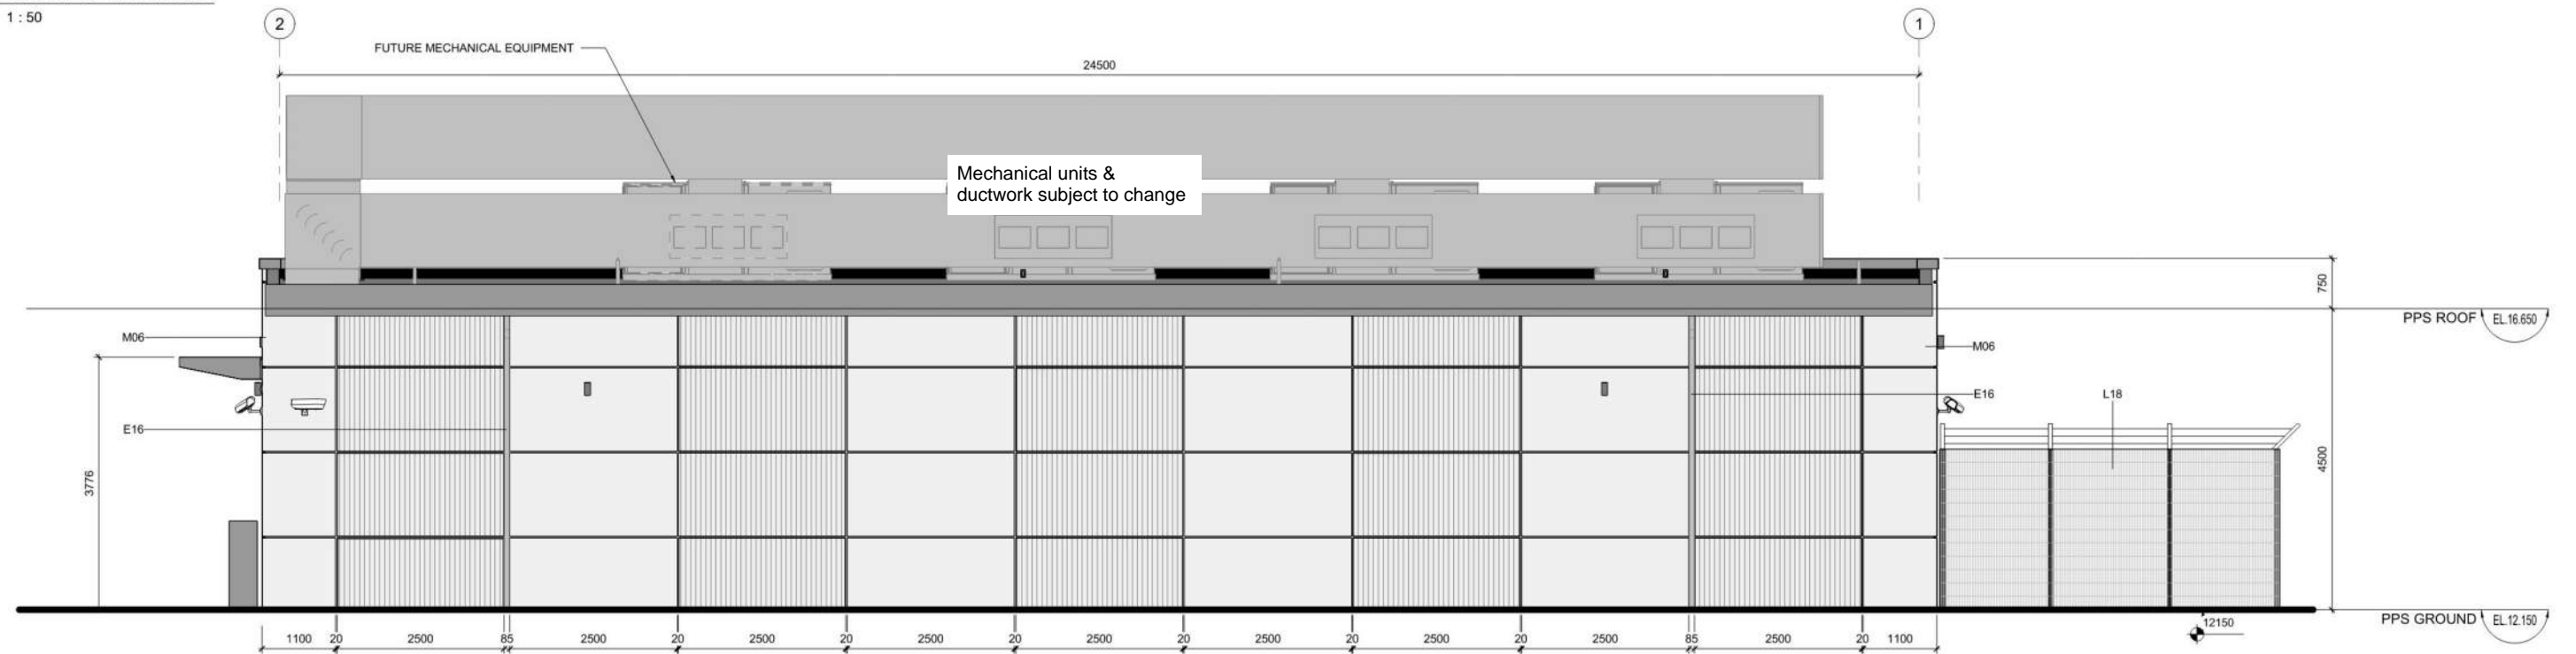

2 EAST ELEVATION  
1 : 50

# PPS Elevations

