



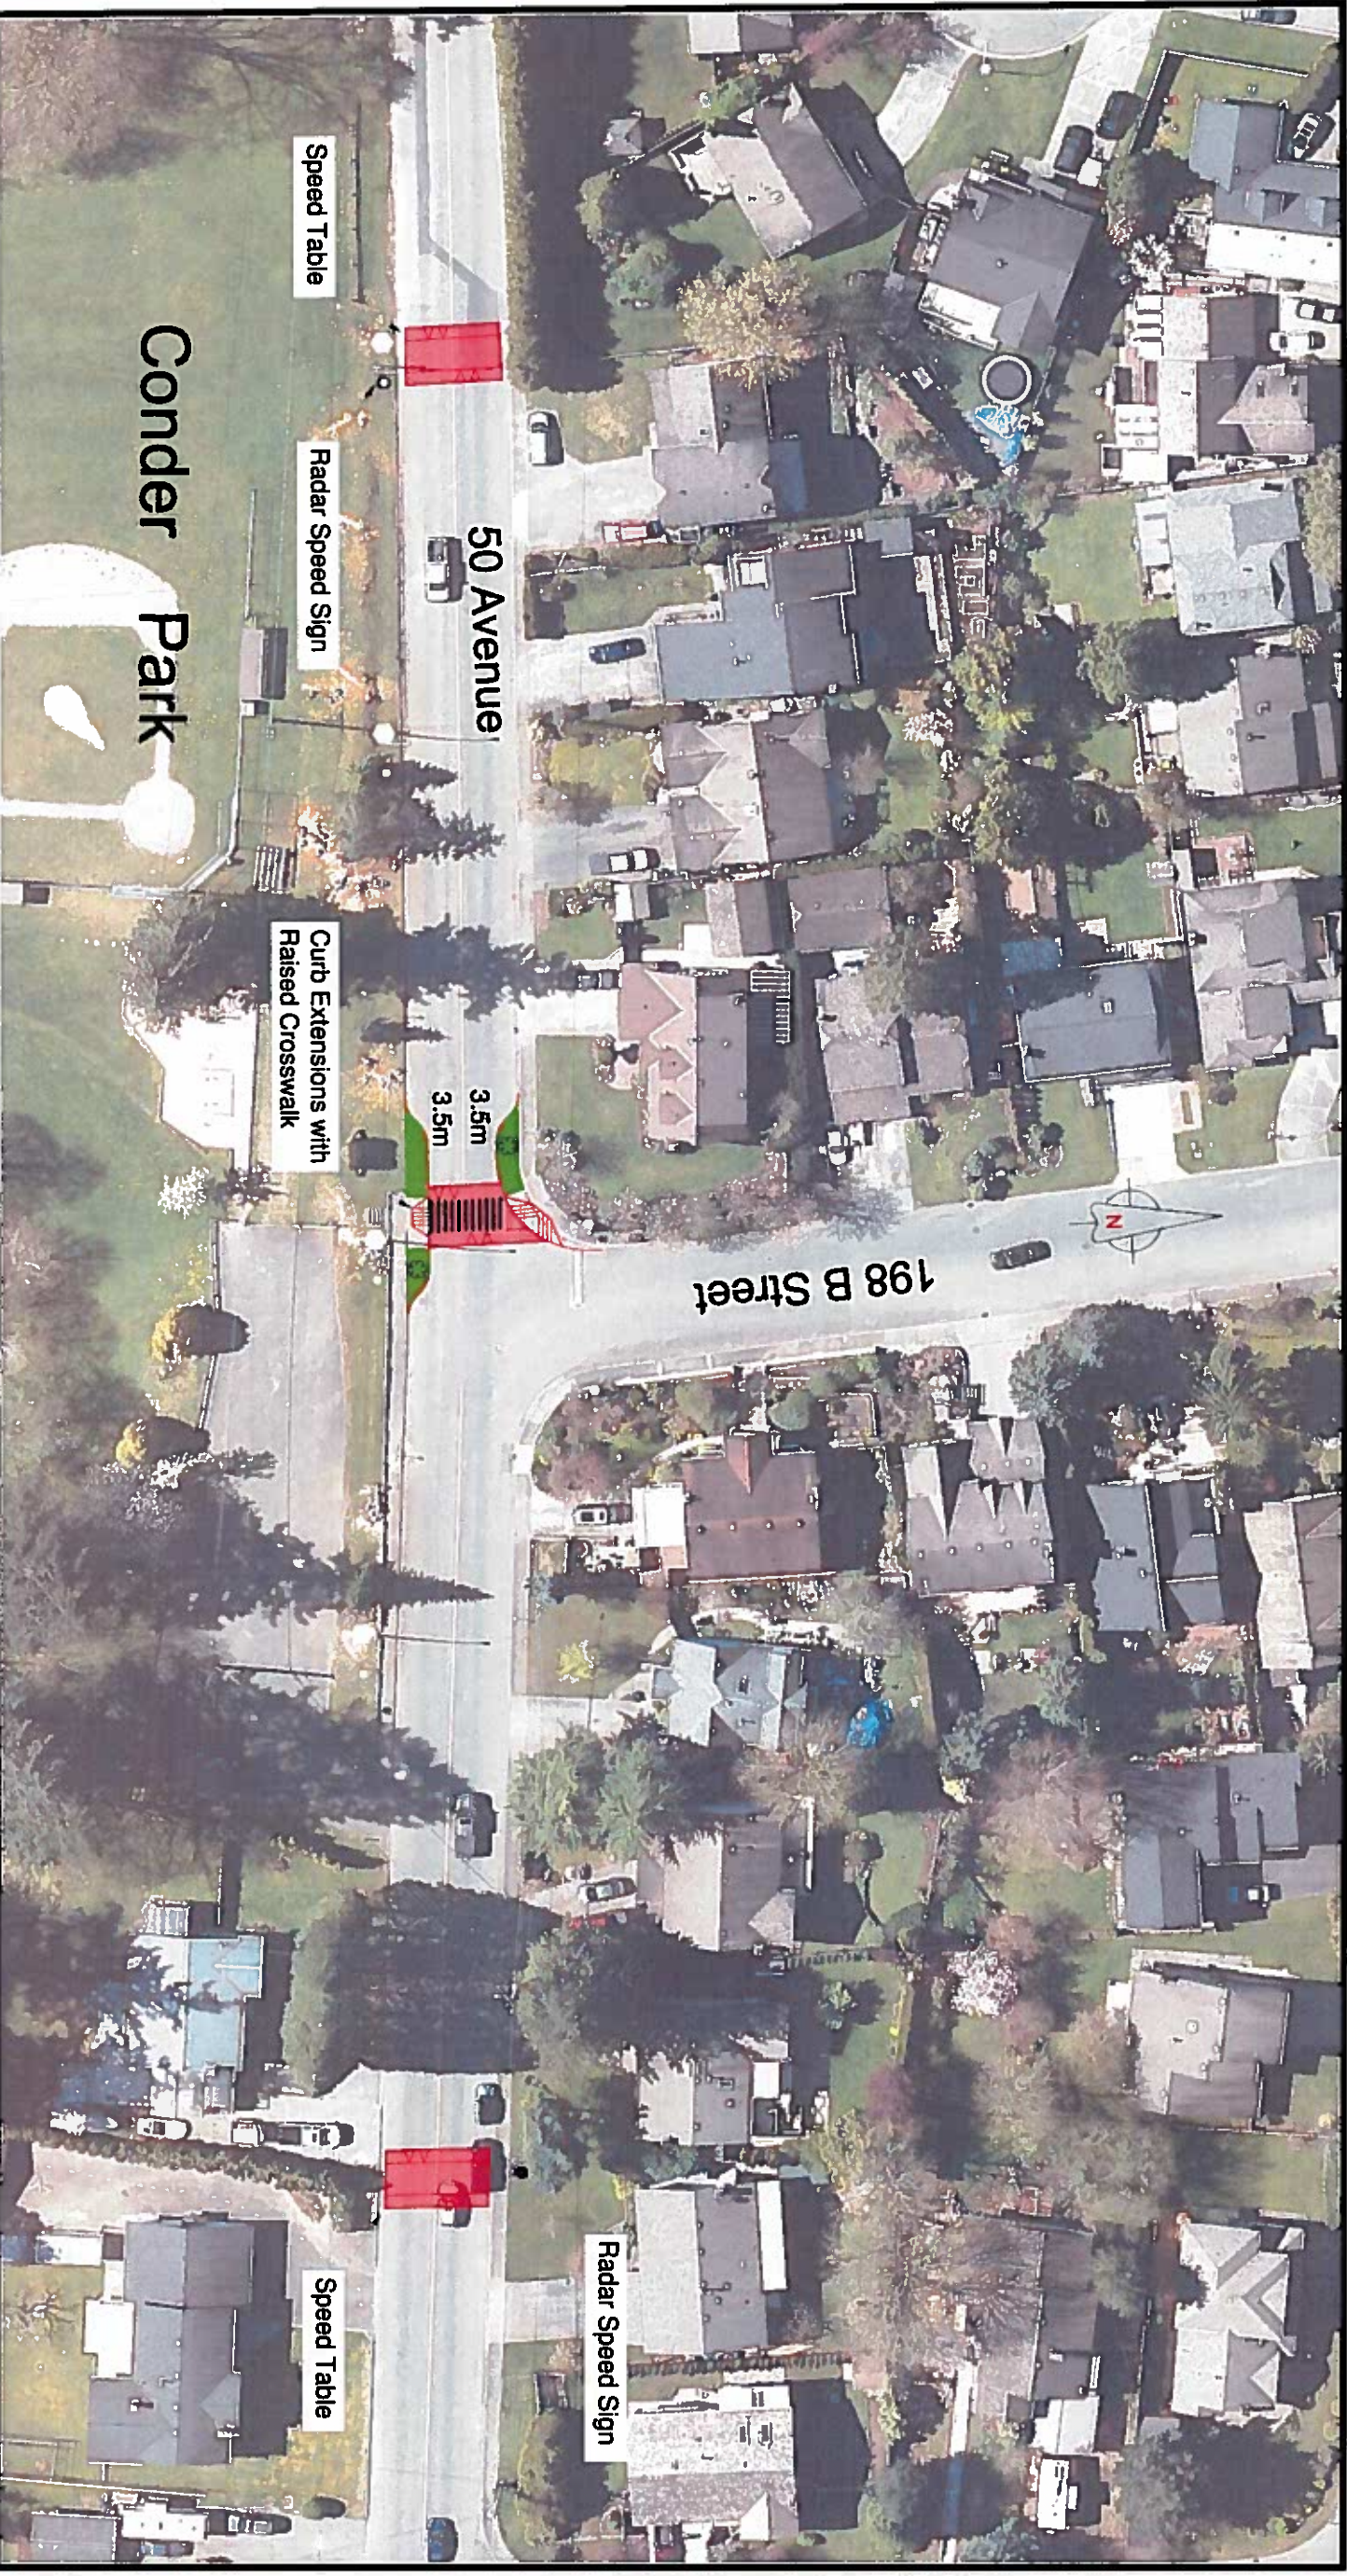

Cost Estimate	
Speed table (2)	\$ 12,000
Curb Extensions & Raised Crosswalk	\$ 25,000
Signs and Pavement Markings	\$ 3,000
Total	\$ 40,000

50th Avenue - Traffic Calming

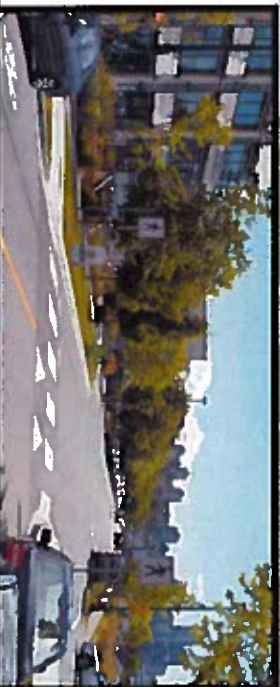

Curb Extensions, Raised Crosswalk and Speed Tables

Option A
Scale:NTS
Date: May, 2017