




Cost Estimate

Speed table (2)	\$ 12,000
Curb Extensions	\$ 50,000
Signs and Pavement Markings	\$ 3,000
Total	\$ 65,000

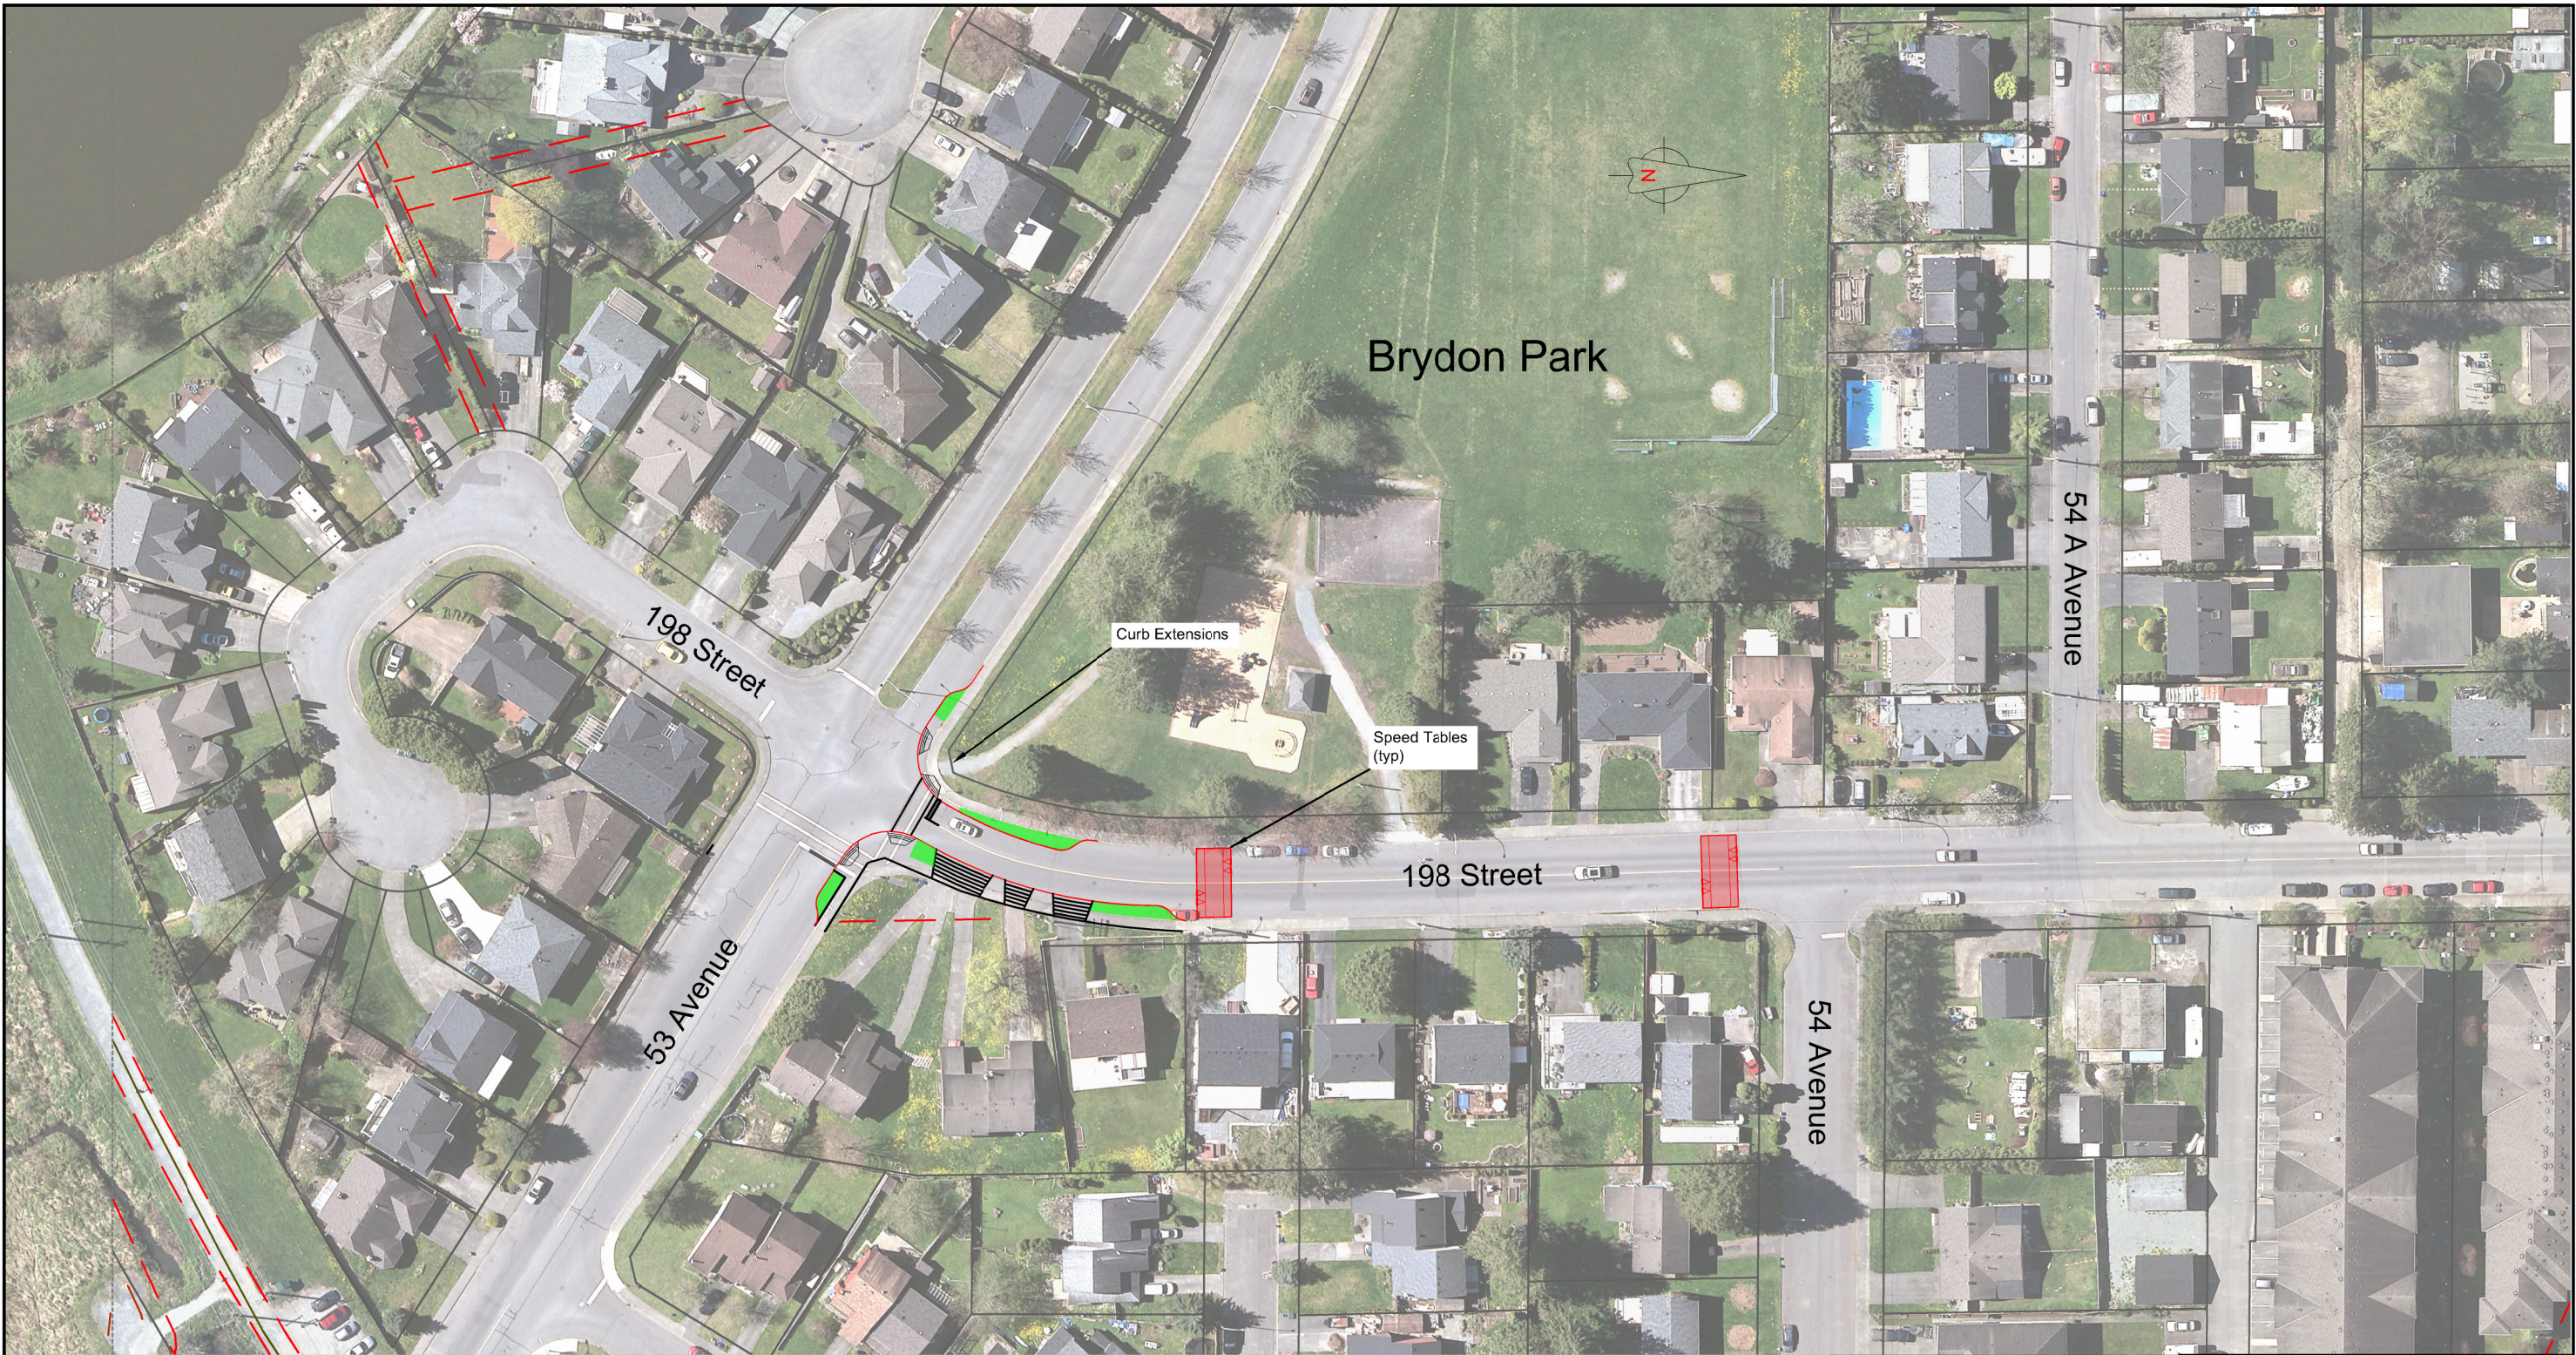

198 Street - Traffic Calming

Curb Extensions and Speed
Tables - Anticipated Construction
2017

Option A
Scale:NTS
Date: May, 2017