

JUN/21	ISSUED FOR DP-DRAFT	1
DATE	REVISIONS	NO.

C.KAVOLINAS & ASSOCIATES INC.  
BCSA CSLA


2463 JONQUIL COURT  
ABBOTSFORD, B.C.  
V3G 3E8  
PHONE: (604) 857-2378

CLIENT  
WHITELAND HOMES GROUP OF COMPANIES  
ATTENTION: LUC DOSSELAN, CEO  
SUITE #104  
3550 MT. LEWMAN ROAD  
ABBOTSFORD, B.C.  
V4C 0A1

TITLE  
PLAN VIEW  
LANDSCAPE PLAN  
FRASER HIGHWAY  
MIXED USE DEVELOPMENT  
20137, 20139 FRASER HIGHWAY  
LANGLEY CITY, B.C.

SCALE	1:200	DATE	JUN/21
DRAWN	CHD	CHECKED	CHD
ENL.	CHD	APPROVED	AS BUILT

PRINTED	JOB No.	DRAWING No.	L-1
---------	---------	-------------	-----

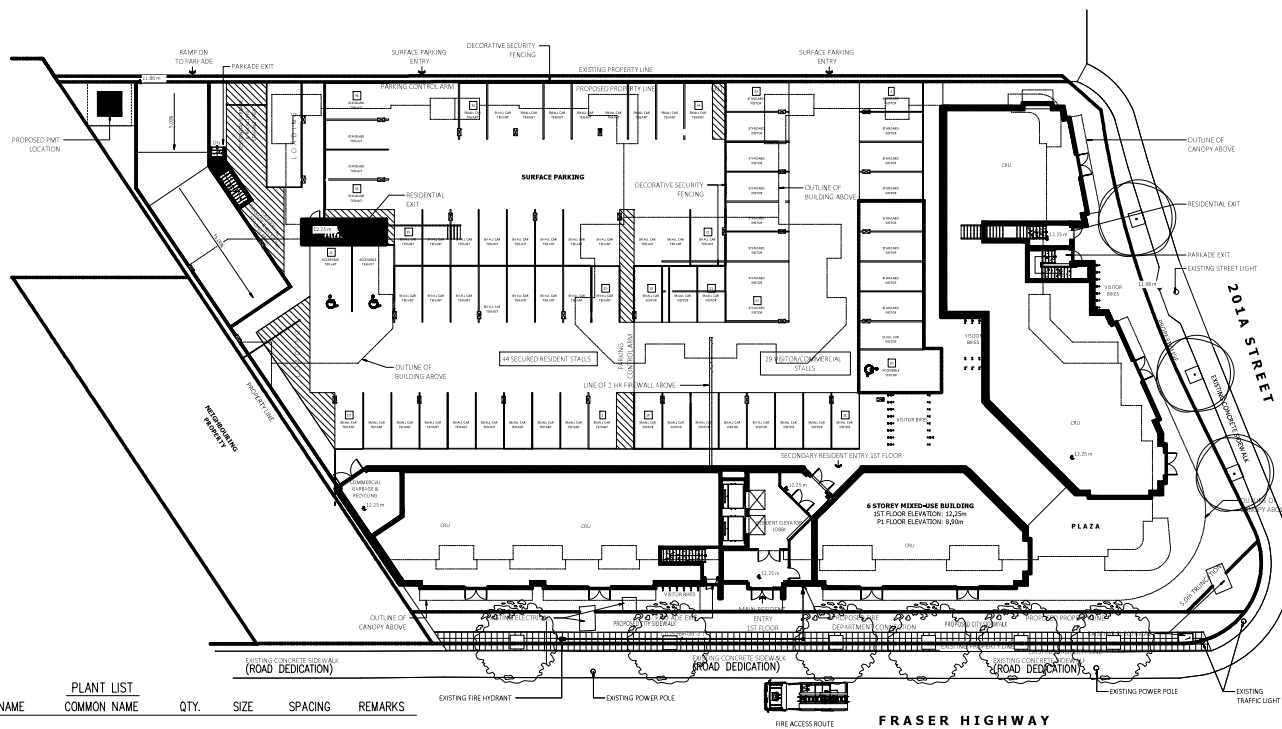

KEY	BOTANICAL NAME	PLANT LIST COMMON NAME	QTY.	SIZE	SPACING	REMARKS
	ACER GRiseum	PAPERBARK MAPLE	6	6 CM. CAL.	AS SHOWN	B. & B.
	PARROTTIA PERSICA	PERSIAN IRONWOOD	3	6 CM. CAL.	AS SHOWN	B. & B.

