

JUN/21	ISSUED FOR DP-DRAFT	1
DATE	REVISIONS	NO.


C.KAVOLINAS & ASSOCIATES INC.
 BCSLA CSLA
 2462 JONQUIL COURT
 ABBOTSFORD, B.C.
 V3G 3E8
 PHONE: (604) 857-2378

CLIENT
 WHITELAND HOMES GROUP OF COMPANIES
 ATTENTION: LUC DOSSELEN, CEO
 SUITE #104
 3550 MT. LEWMAN ROAD
 ABBOTSFORD, B.C.
 V3G 0A1





TITLE
 PLAN VIEW
 LANDSCAPE PLAN
 FRASER HIGHWAY
 MIXED USE DEVELOPMENT
 20137 20139 FRASER HIGHWAY
 LANGLEY CITY, B.C.

SCALE	1:200	DATE	JUN/21
DRAWN	CHD	CHECKED	CHD
ENL.	CHD	APPROVED	AS BUILT
APP'D			

PRINTED	JOB No.	
	DRAWING No.	L-1

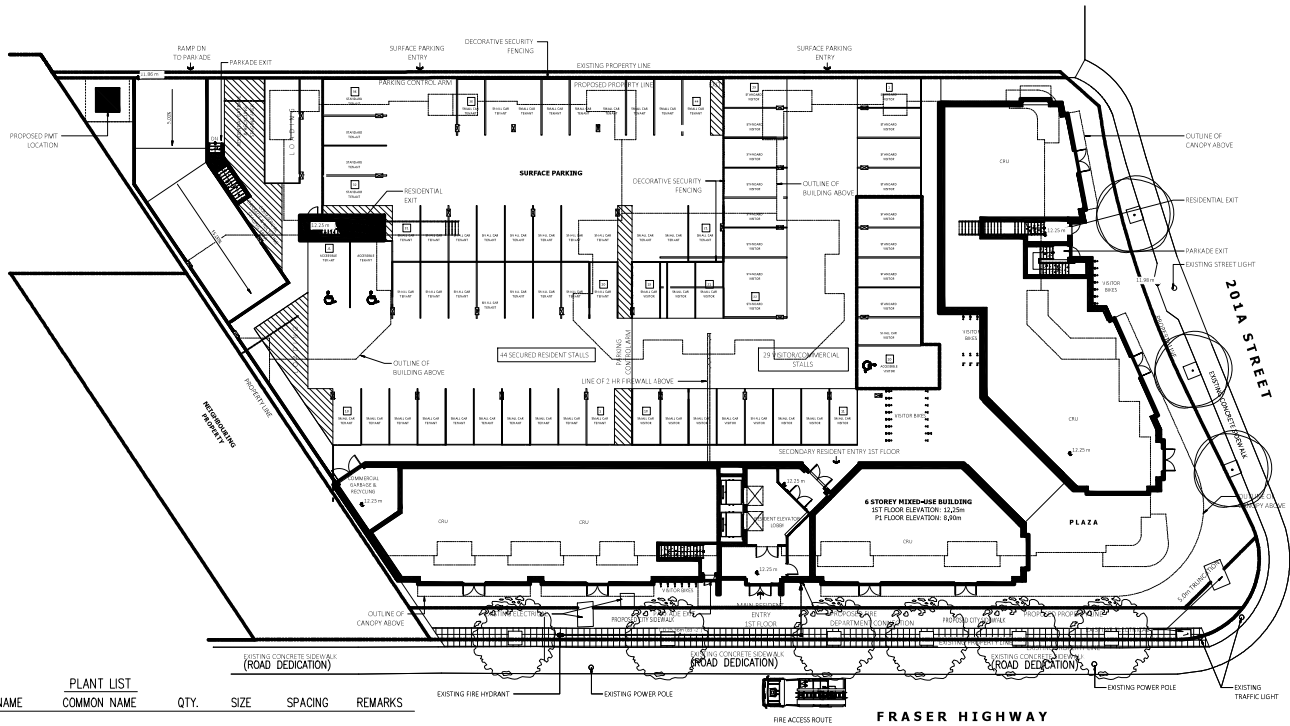

KEY	BOTANICAL NAME	PLANT LIST COMMON NAME	QTY.	SIZE	SPACING	REMARKS
	ACER GRiseum	PAPERBARK MAPLE	6	6 CM. CAL.	AS SHOWN	B. & B.
	PARROTTIA PERSICA	PERSIAN IRONWOOD	3	6 CM. CAL.	AS SHOWN	B. & B.

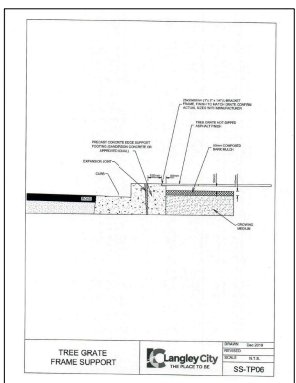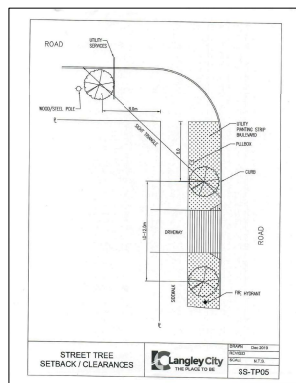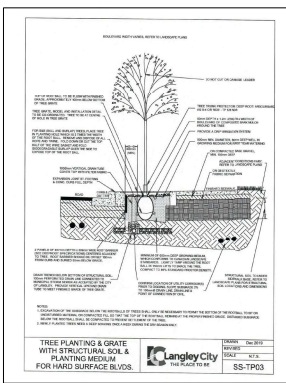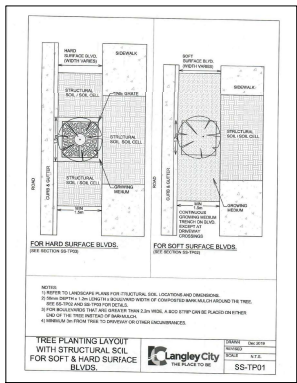



DATE	REVISION	NO.


C.KAVOLINAS & ASSOCIATES INC.
 BCSLA CSLA
 2462 JONQUIL COURT
 ABBOTSFORD, B.C.
 V3C 3E8
 PHONE (604) 857-2376

CLIENT
 WHITEHALL HOMES GROUP OF COMPANIES
 ATTENTION: LUC GOSSELIN, CEO
 SUITE #104
 3550 MT. LEHMAN ROAD
 ABBOTSFORD, B.C.
 V4X 0A1

TITLE
PLAN VIEW
 LANDSCAPE CONCEPT
 FRASER HIGHWAY PLAZA
 MIXED USE DEVELOPMENT
 20137 20139 FRASER HIGHWAY
 LANGLEY CITY, B.C.


SCALE	1:100	DATE	JUN/21
DRAWN		CHECKED	
DESIGNED		DATE	
APPROVED		AS BUILT	


PRINTED	JOB NO.	
	DRAWING NO.	P-1

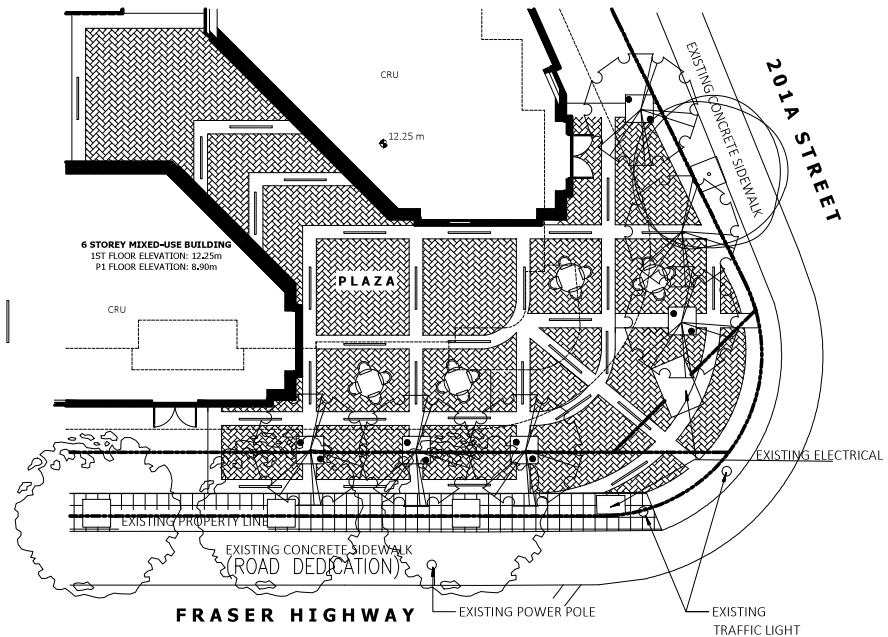

- REMOVABLE TABLES/CHAIRS
- RECESSED BAR LIGHTING
- RECESSED UP-LIGHTING

NOTE:
 ALL PROPOSED TREES TO HAVE A MINIMUM 8' STANDARD


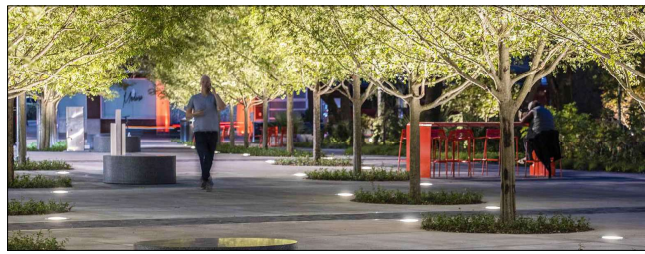


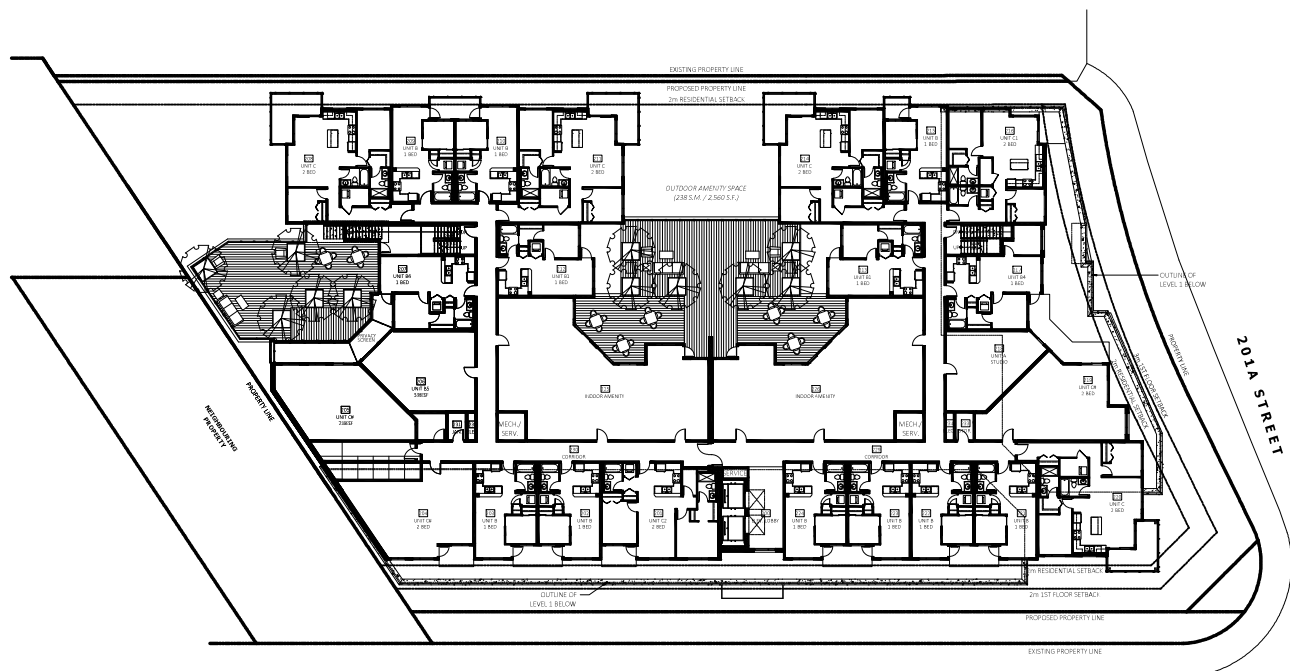

PLANT LIST

FRASER HIGHWAY

KEY	BOTANICAL NAME	COMMON NAME	QTY.	SIZE	SPACING	REMARKS
	ACER GINNALA FLAME	FLAME AMUR MAPLE	11	2.50 METERS	AS SHOWN	B. & B.

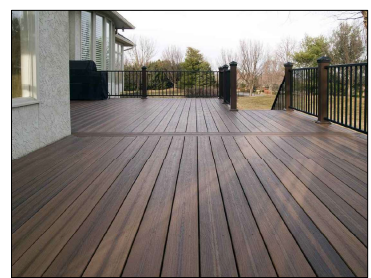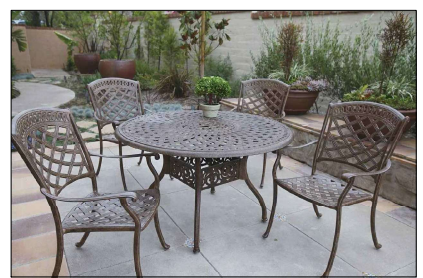

JUN/21	ISSUED FOR DP-DRAFT	1
DATE	REVISIONS	NO.

C.KAVOLINAS & ASSOCIATES INC.
 BCSCA CSIA
 2462 JONGVAU COURT
 ABBOTSFORD, B.C.
 V3G 3E8
 PHONE (604) 857-2376

CLIENT
 WHITETAIL HOMES GROUP OF COMPANIES
 ATTENTION: LUC GOSSELINK, CEO
 SUITE #104
 3550 MT. LEHMAN ROAD
 ABBOTSFORD, B.C.
 V4C 0A1

TITLE
 PLAN VIEW
SECOND FLOOR AMENITY
FRASER HIGHWAY
MIXED USE DEVELOPMENT
 20137 20139 FRASER HIGHWAY
 LANGLEY CITY, B.C.

SCALE	1:200	DATE	JUN/21
DWNT		DWTD	
ENCL		ENCLD	
APPD		AS BUILT	

PRINTED	JOB No.	
	DRAWING No.	L-1A