


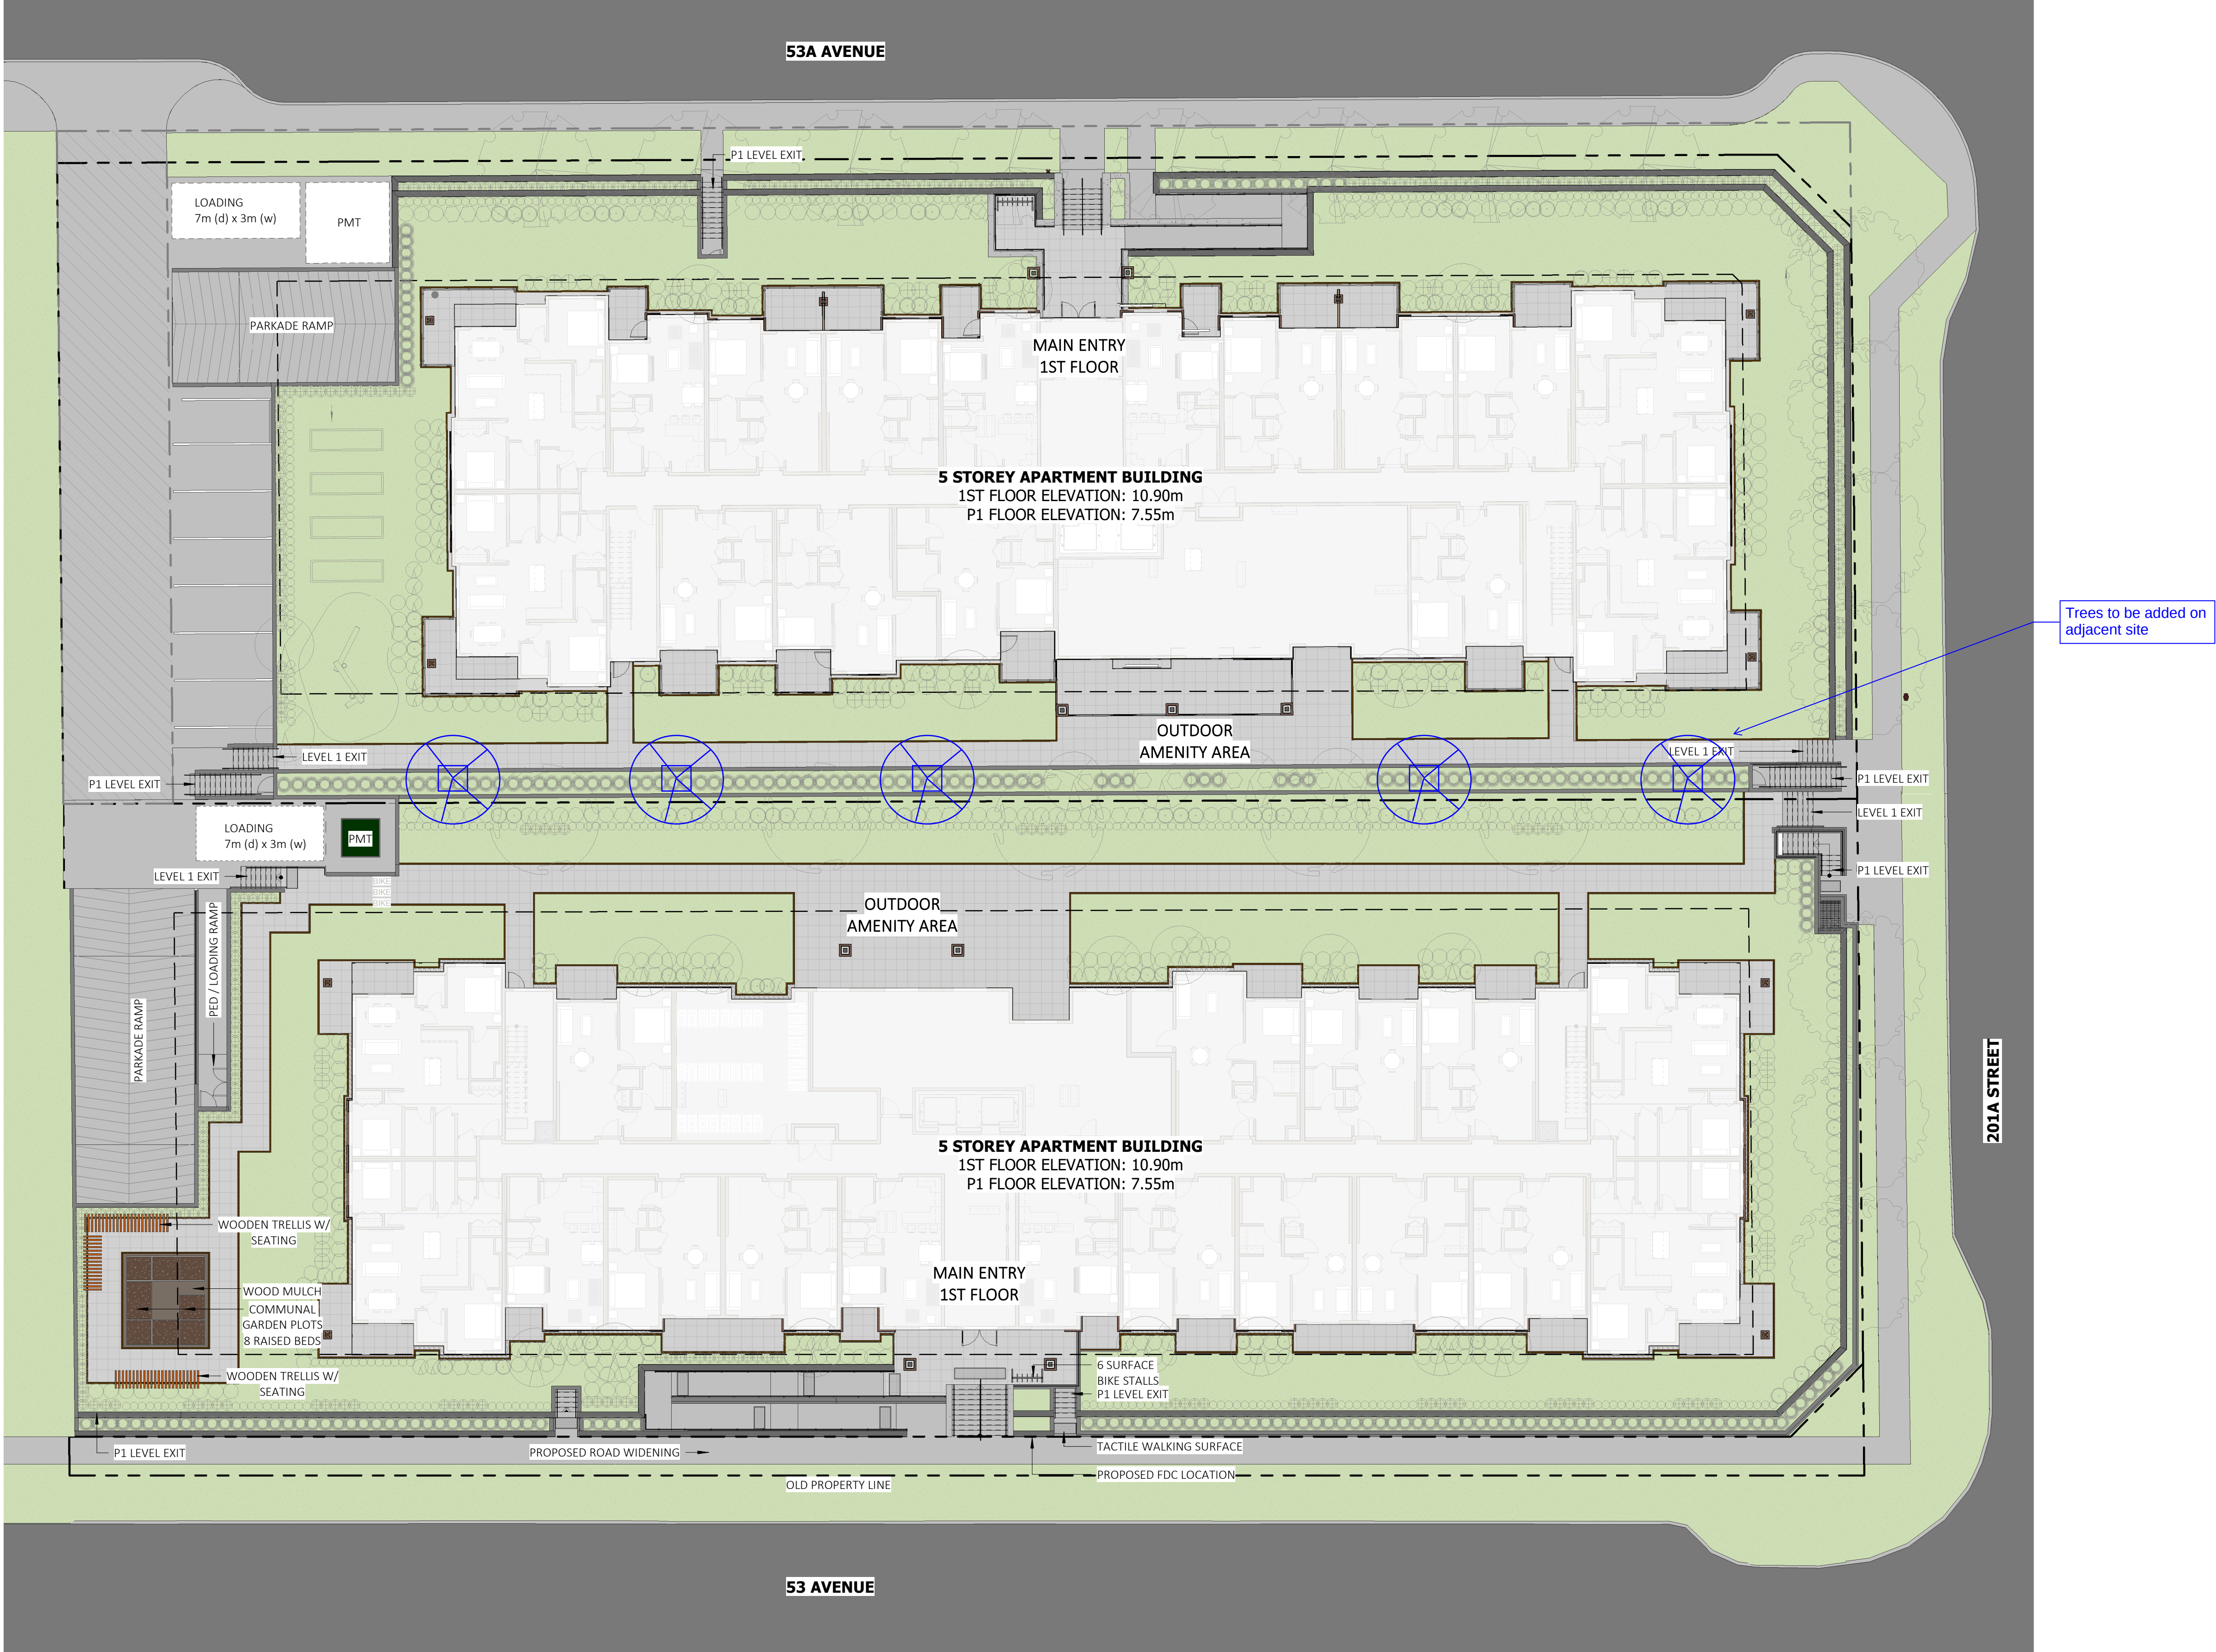

combined site plans
1/16" = 1'-0"