





|        |                   |     |
|--------|-------------------|-----|
| JUN/23 | REVISED SITE PLAN | 3   |
| JAN/23 | REVISED SITE PLAN | 2   |
| SEP/22 | REVISED SITE PLAN | 1   |
| DATE   | REVISIONS         | NO. |

C. KAVOLINAS & ASSOCIATES INC.  
BCSLA CSLA  
2462 JONQUIL COURT  
V5G 3E8  
PHONE (604) 857-2376

CLIENT

WHITETAIL HOMES  
GROUP OF COMPANIES  
SUITE #104  
3550 MT. LEHMAN ROAD  
ABBOTSFORD, B.C.  
V3G 5A1

TITLE

PLAN VIEW

LANDSCAPE PLAN  
ROOFTOP AMENITY AREA  
WHITETAIL  
204 STREET APARTMENT  
536 - 204 STREET  
LANGLEY, B.C.



|          |          |      |        |
|----------|----------|------|--------|
| SCALE    | 1:150    | DATE | AUG/22 |
| DRAWN    | CHW      |      |        |
| ENG.     | CHW      |      |        |
| APPROVED | AS BUILT |      |        |

PRINTED


JOB NO.

DRAWING NO.

L-2A

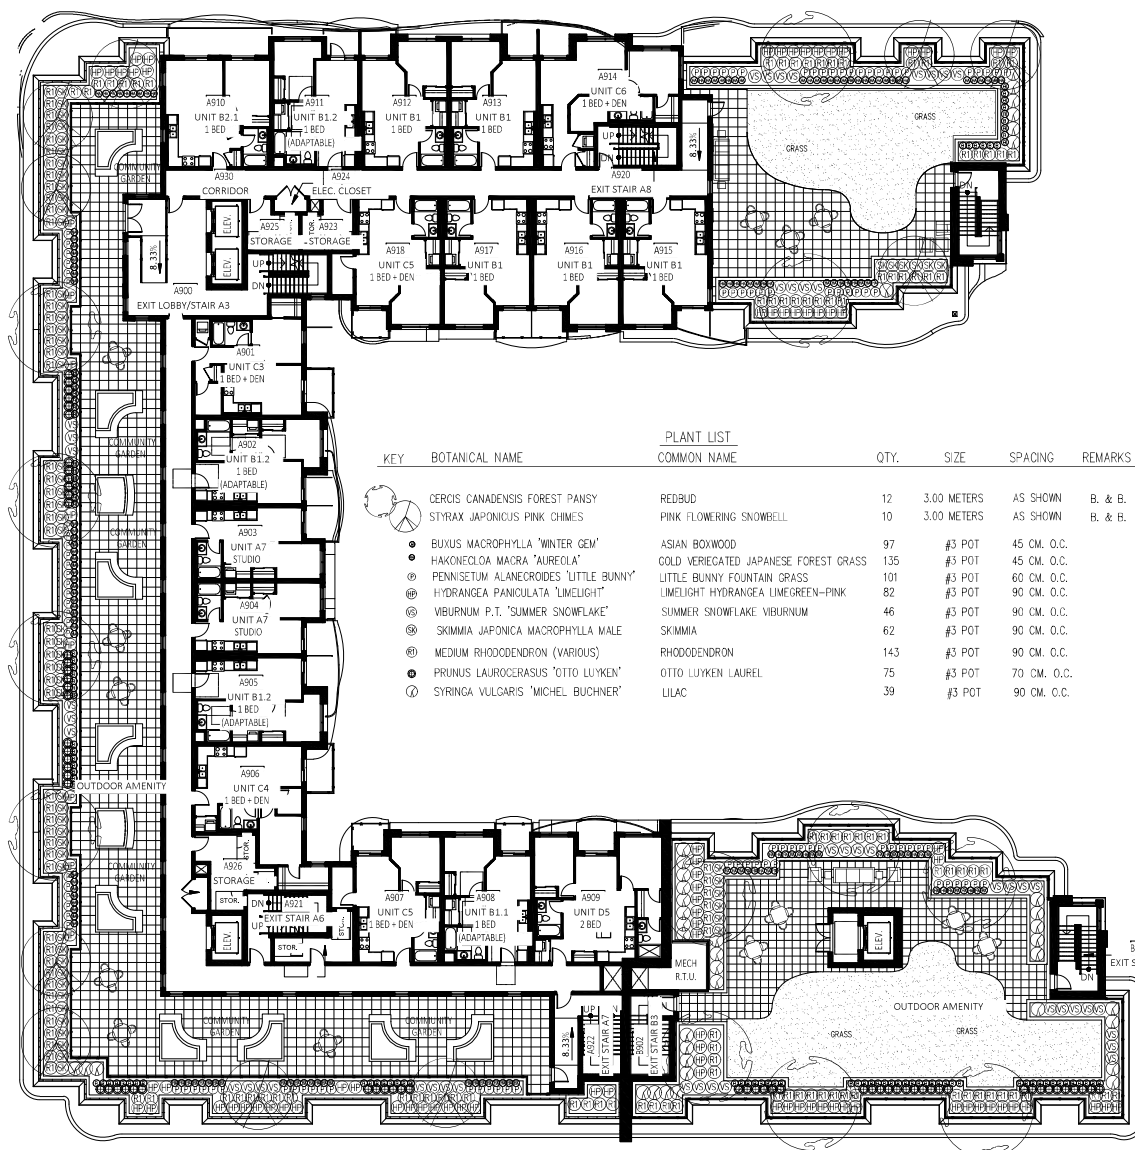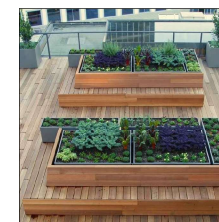

| KEY | BOTANICAL NAME                        | COMMON NAME                           | QTY. | SIZE        | SPACING     | REMARKS |
|-----|---------------------------------------|---------------------------------------|------|-------------|-------------|---------|
| ●   | CERCIS CANADENSIS FOREST PANSY        | REDBUD                                | 12   | 3.00 METERS | AS SHOWN    | B. & B. |
| ●   | STYRAX JAPONICUS PINK CHIMES          | PINK FLOWERING SNOWBELL               | 10   | 3.00 METERS | AS SHOWN    | B. & H. |
| ●   | BUXUS MACROPHYLLA 'WINTER GEM'        | ASIAN BOXWOOD                         | 97   | #3 POT      | 45 CM. O.C. |         |
| ●   | HAKONEGLA MACRA 'AUROREA'             | COLD VERIEGATED JAPANESE FOREST GRASS | 135  | #3 POT      | 45 CM. O.C. |         |
| ●   | PENNISETUM ALANEORIDES 'LITTLE BUNNY' | LITTLE BUNNY FOUNTAIN GRASS           | 101  | #3 POT      | 60 CM. O.C. |         |
| ●   | HYDRANGEA PANICULATA 'LIMELIGHT'      | LIMELIGHT HYDRANGEA LIMEGREEN-PINK    | 82   | #3 POT      | 90 CM. O.C. |         |
| ●   | VIBURNUM P.T. 'SUMMER SNOWFLAKE'      | SUMMER SNOWFLAKE VIBURNUM             | 46   | #3 POT      | 90 CM. O.C. |         |
| ●   | SKIMMIA JAPONICA MACROPHYLLA MALE     | SKIMMIA                               | 62   | #3 POT      | 90 CM. O.C. |         |
| ●   | MEDIUM RHODODENDRON (VARIOUS)         | RHODODENDRON                          | 143  | #3 POT      | 90 CM. O.C. |         |
| ●   | PRUNUS LAUROCEASUS 'OTTO LUYKEN'      | OTTO LUYKEN LAUREL                    | 75   | #3 POT      | 70 CM. O.C. |         |
| ●   | SYRINGA VULGARIS 'MICHEL BUCHNER'     | LILAC                                 | 39   | #3 POT      | 90 CM. O.C. |         |

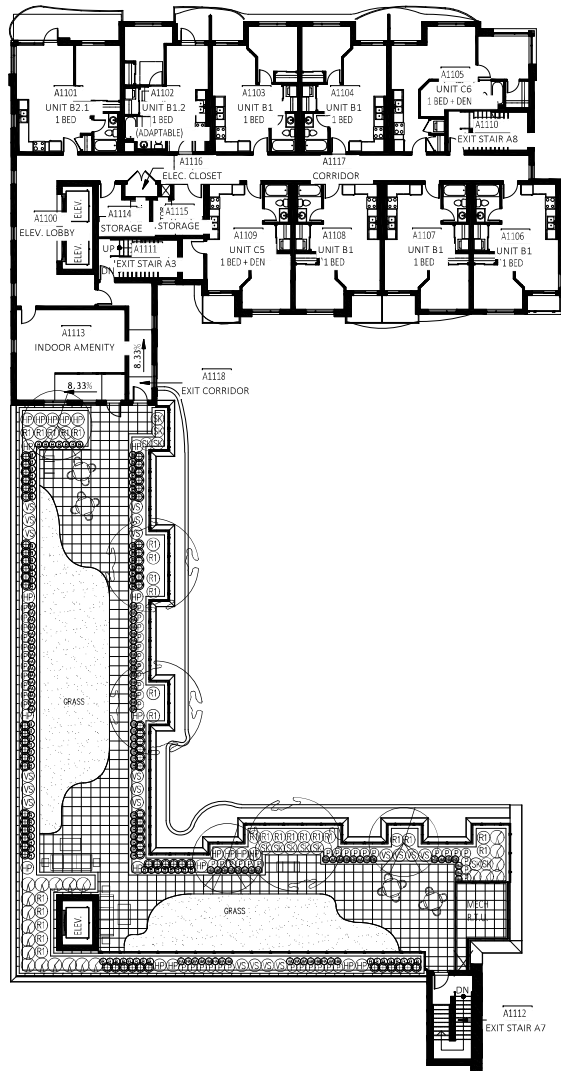

| KEY | BOTANICAL NAME                         | PLANT LIST<br>COMMON NAME             | QTY. | SIZE        | SPACING     | REMARKS |
|-----|----------------------------------------|---------------------------------------|------|-------------|-------------|---------|
| ●   | CERCIS CANADENSIS 'FOREST PANSY'       | REDBUD                                | 3    | 3.00 METERS | AS SHOWN    | B. & B. |
| ●   | STYRAX JAPONICUS 'PINK CHIMES'         | PINK FLOWERING SNOWBELL               | 3    | 3.00 METERS | AS SHOWN    | B. & B. |
| ●   | BUXUS MACROPHYLLA 'WINTER GEM'         | ASIAN BOXWOOD                         | 65   | #3 POT      | 45 CM. O.C. |         |
| ●   | HAKONECLOA MACRA 'AUREOLA'             | GOLD VERIEGATED JAPANESE FOREST GRASS | 72   | #3 POT      | 45 CM. O.C. |         |
| ●   | PENNISETUM ALANECROIDES 'LITTLE BUNNY' | LITTLE BUNNY FOUNTAIN GRASS           | 52   | #3 POT      | 60 CM. O.C. |         |
| ●   | HYDRANGEA PANICULATA 'LIMELIGHT'       | LIMELIGHT HYDRANGEA LIMEGREEN-PINK    | 23   | #3 POT      | 90 CM. O.C. |         |
| ●   | VIBURNUM P.T. 'SUMMER SNOWFLAKE'       | SUMMER SNOWFLAKE VIBURNUM             | 20   | #3 POT      | 90 CM. O.C. |         |
| ●   | SKIMMIA JAPONICA MACROPHYLLA MALE      | SKIMMIA                               | 16   | #3 POT      | 90 CM. O.C. |         |
| ●   | MEDIUM RHODODENDRON (VARIOUS)          | RHODODENDRON                          | 27   | #3 POT      | 90 CM. O.C. |         |
| ●   | FRUNUS LAUROCERASUS 'OTTO LUYKEN'      | OTTO LUYKEN LAUREL                    | 60   | #3 POT      | 70 CM. O.C. |         |
| ●   | SYRINGA VULGARIS 'MICHEL BUCHNER'      | LILAC                                 | 23   | #3 POT      | 90 CM. O.C. |         |



|        |                   |     |
|--------|-------------------|-----|
| JUN/23 | REVISED SITE PLAN | 3   |
| JUN/23 | REVISED SITE PLAN | 2   |
| SEP/22 | REVISED SITE PLAN | 1   |
| DATE   | REVISIONS         | NO. |

C. KAVOLINAS & ASSOCIATES INC.  
BCSLA CSLA  
2402 JONQUIL COURT  
ABBOTSFORD, B.C.  
V3G 3C8  
PHONE (604) 857-2376

CLIENT  
WHITETAIL HOMES  
GROUP OF COMPANIES  
SUITE #04  
3550 MT. LEHMAN ROAD  
ABBOTSFORD, B.C.  
V4Y 0A1

TITLE  
PLAN VIEW  
LANDSCAPE PLAN  
2nd FLOOR AMENITY AREA  
WHITETAIL  
204 STREET APARTMENT  
C26 - 204 STREET  
LANGLEY, B.C.

|          |          |      |        |
|----------|----------|------|--------|
| SCALE    | 1:150    | DATE | AUG/22 |
| DRAWN    | DWD      |      |        |
| CHECKED  | DWD      |      |        |
| APPROVED | AS BUILT |      |        |

|         |             |     |
|---------|-------------|-----|
| PRINTED | JOB NO.     |     |
|         | DRAWING NO. | L-2 |

7) PLANT SIZE

- ALL PLANT MATERIAL MUST BE PROVIDED FROM CERTIFIED "DISEASE FREE" NURSERY. ALL PLANT MATERIAL MUST CONFORM TO THE LATEST EDITION OF THE "SC LANDSCAPE STANDARDS", PROMISE CERTIFICATION UPON REQUEST. ALL LANDSCAPING AND LANDSCAPE MATERIALS TO CONFORM TO THE LATEST EDITION OF THE "FLORIDA AHS LANDSCAPE STANDARDS".


- |                    |                         |
|--------------------|-------------------------|
| LAWN AREAS         | 300 mm                  |
| GROUND COVER AREAS | 450 mm                  |
| SHRUB AREAS        | 450 mm                  |
| TREE PIT           | 300 mm AROUND FOOT BALL |

- 4) ON-SITE OR IMPORTED SOILS SHALL SATISFY THE REQUIREMENTS OF THE STANDARDS FOR GROWING MEDIUM. SOILS SHALL BE VIRTUALLY FREE FROM SUBSOIL, WOOD INCL, WOODY PLANT PARTS, WEED OR REPRODUCTIVE PARTS OF WEEDS, PLANT PATHOGENIC ORGANISMS, TOXIC MATERIALS, STONES, CLAY, OR SAND, AND OTHER UNDESIRABLES.

- 6) PLANT SPECIES AND VARIETIES MAY NOT BE SUBSTITUTED WITHOUT LANDSCAPE ARCHITECT.


- 8) THE CONTRACTOR SHALL CLEAR AWAY FROM THE SITE ALL RUBBISH AS IT ACCUMULATES, AND SHALL, AT THE COMPLETION OF THE WORK, LEAVE THE WORK AND THE SITE THEREOF IN A CLEAN AND PROSPEROUS CONDITION FREE FROM ALL OBSTRUCTIONS.

| SECTION | N.T.S. |
|---------|--------|
|---------|--------|

 

## SECTION

N.T.S.

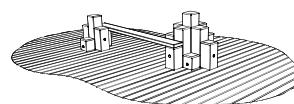

C. KAVOLINAS & ASSOCIATES INC.  
BCSLA CSLA  
2462 JONQUIL COURT  
ABBOTSFORD, B.C.  
V3G 3E8  
PHONE (604) 857-2376

CLIENT

WHITETAIL HOMES  
GROUP OF COMPANIES  
SUITE #104  
3550 MT. LEHMAN ROAD  
ABBOTSFORD, B.C.  
V4X 0A1

| TITLE |
|-------|
|-------|

PLAN VIEW

LANDSCAPE DETAILS  
WHITETAIL  
204 STREET APARTMENT  
5360 - 204 STREET  
LANGLEY, B.C.

|        |        |          |        |
|--------|--------|----------|--------|
| SCALE  | N.T.S. | DATE     | AUG/22 |
| DRAFT  |        | CHK'D    |        |
| ENG.   |        | CHK'D    |        |
| APPR'D |        | AS BUILT |        |

|         |   |
|---------|---|
| PRINTED | JOB No.                                                                                                   |
|         | DRAWING No.<br>L-1A  |

