

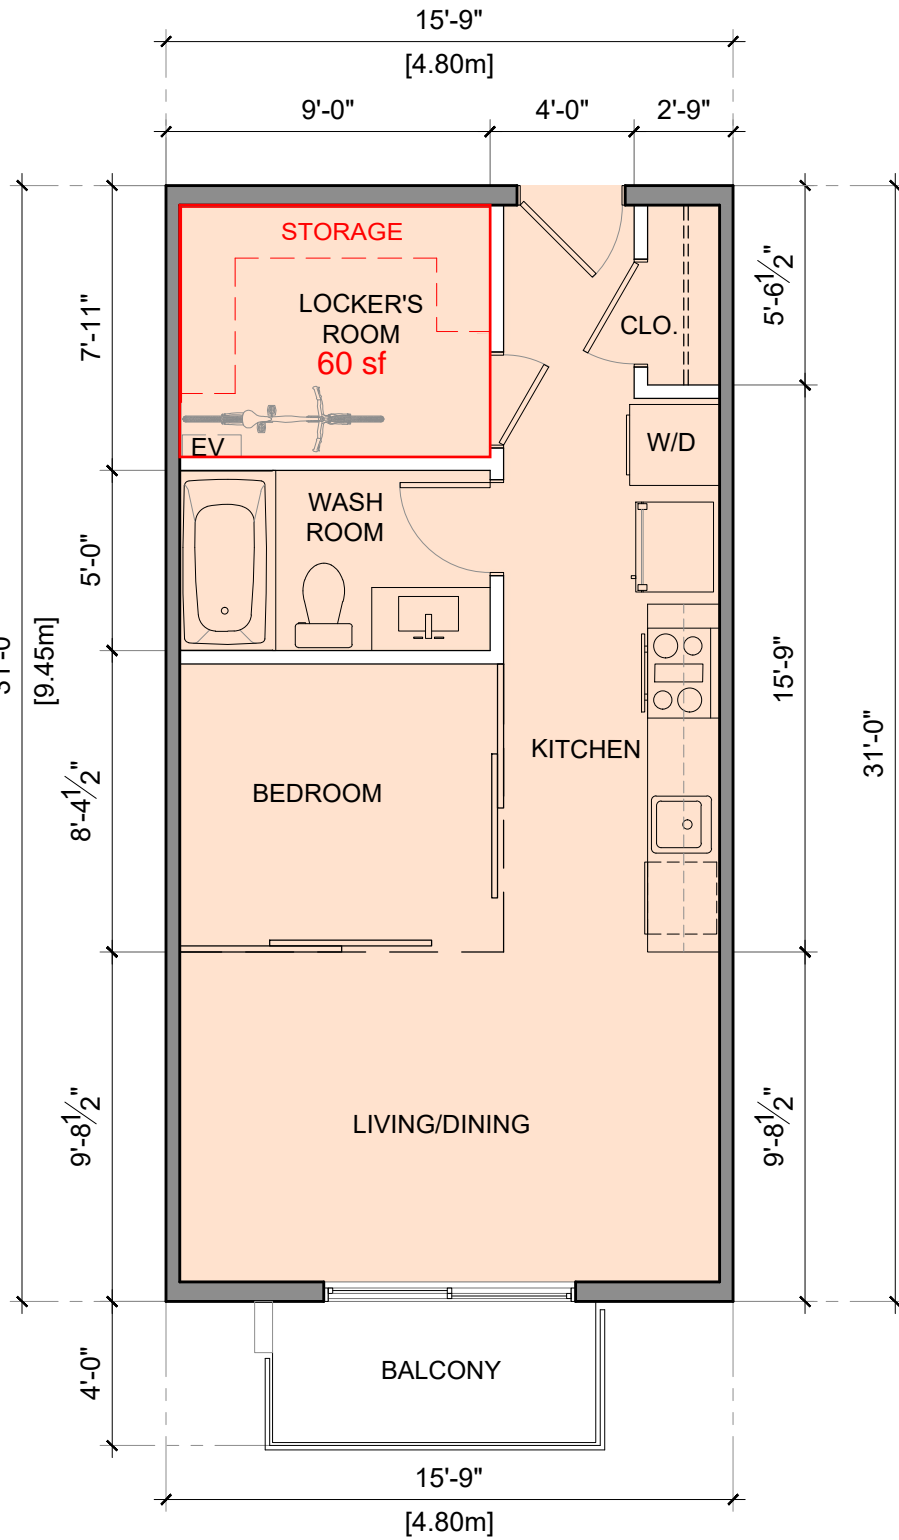
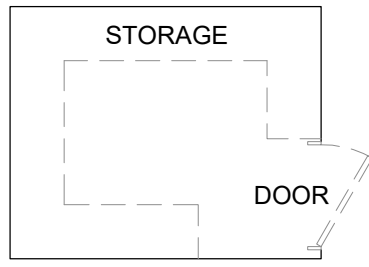
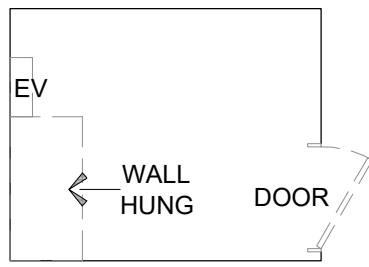
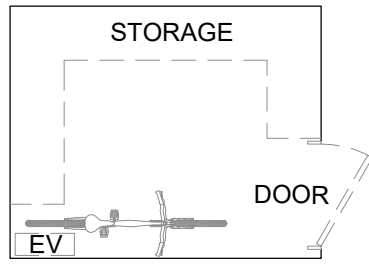


LEGEND	
	STUDIO
	1BR
	2BR(ADAP.)
	2BR

STORAGE ROOM(43 - 65 SQFT) PER UNIT




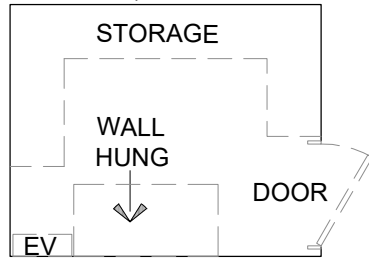


① UNIT-C
3/16"=1'-0"

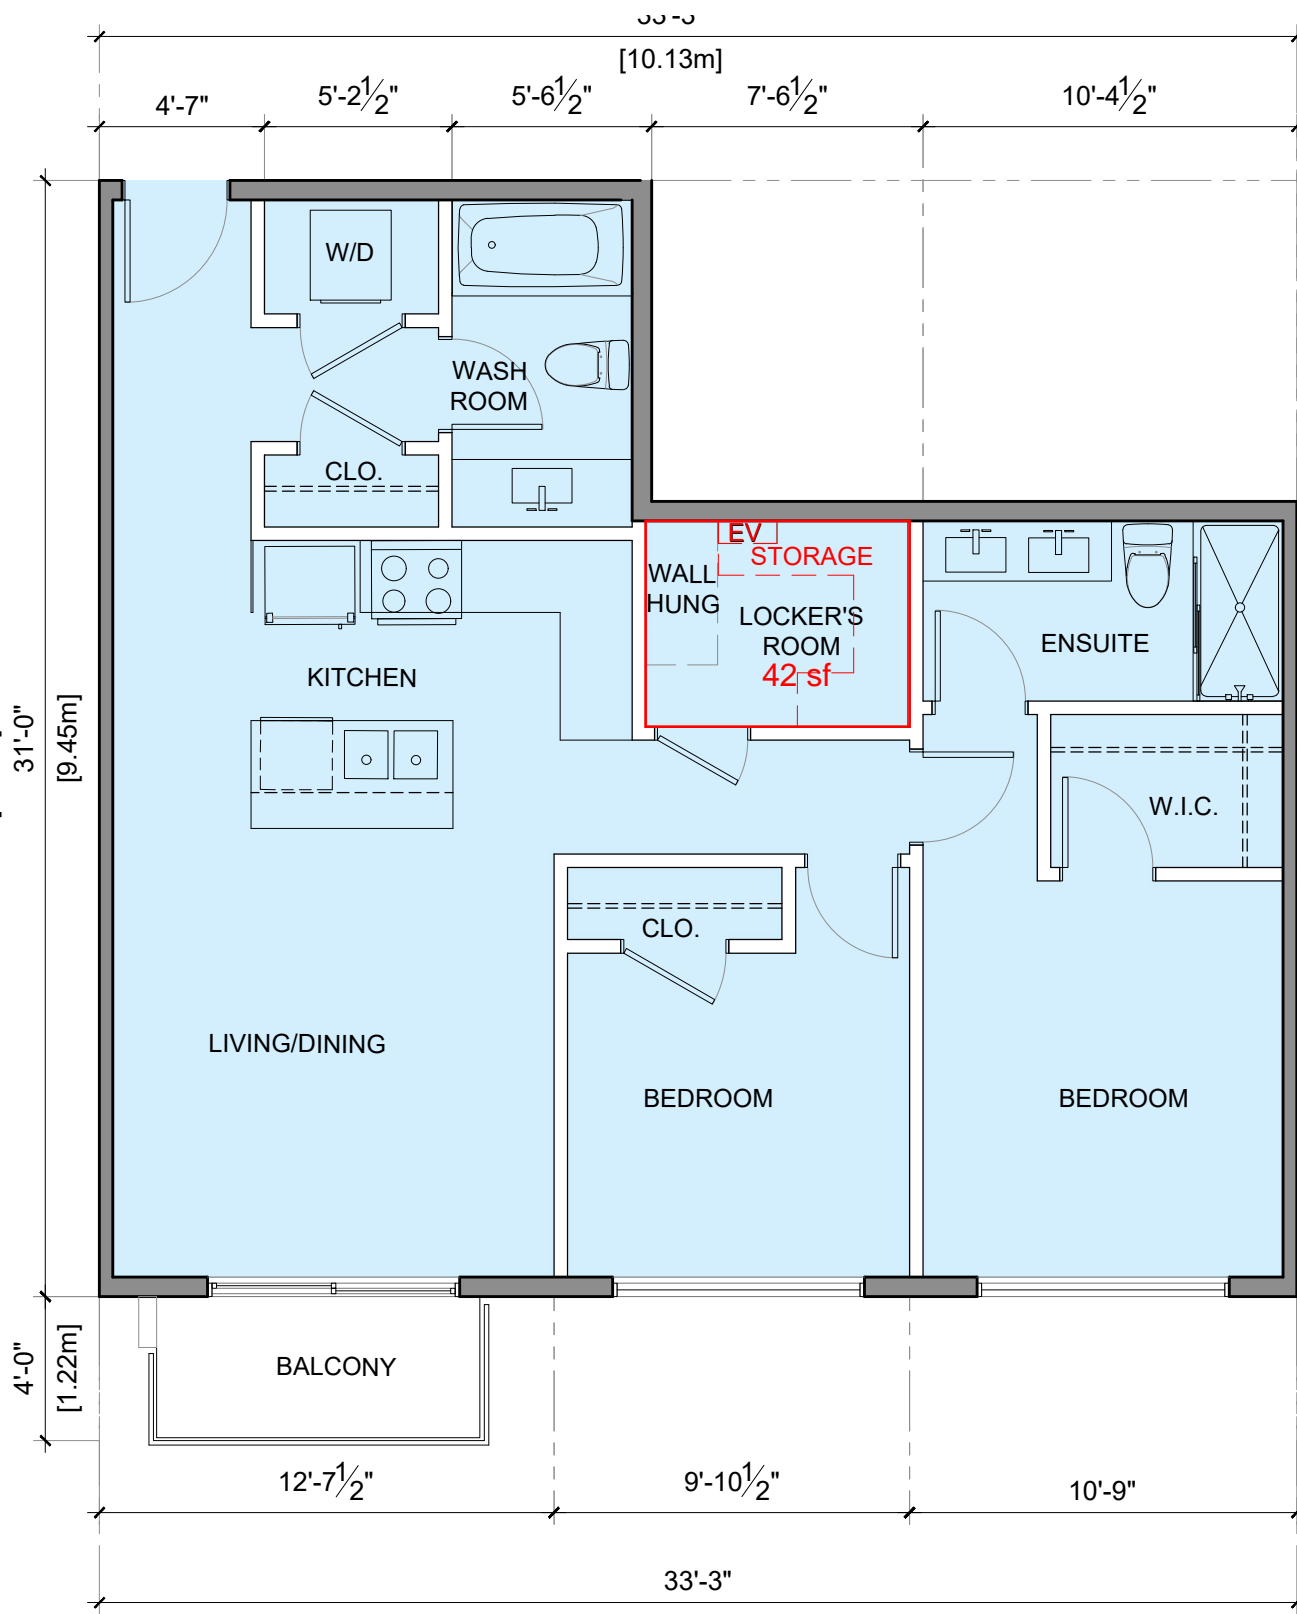


② UNIT-D
3/16"=1'-0"


STORAGE ROOM(43 - 65 SQFT) PER UNIT

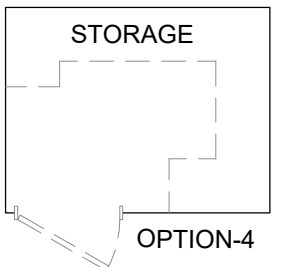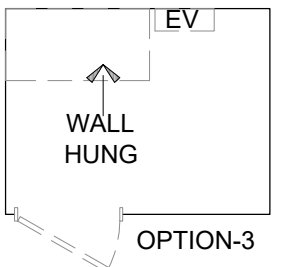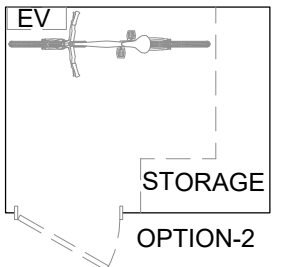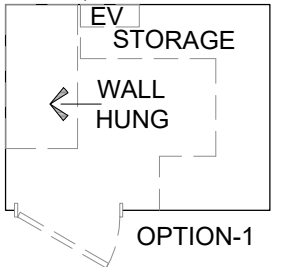


LEGEND	
[Light Blue Box]	STUDIO
[Light Orange Box]	1BR
[Light Yellow Box]	2BR(ADAP.)
[Light Green Box]	2BR

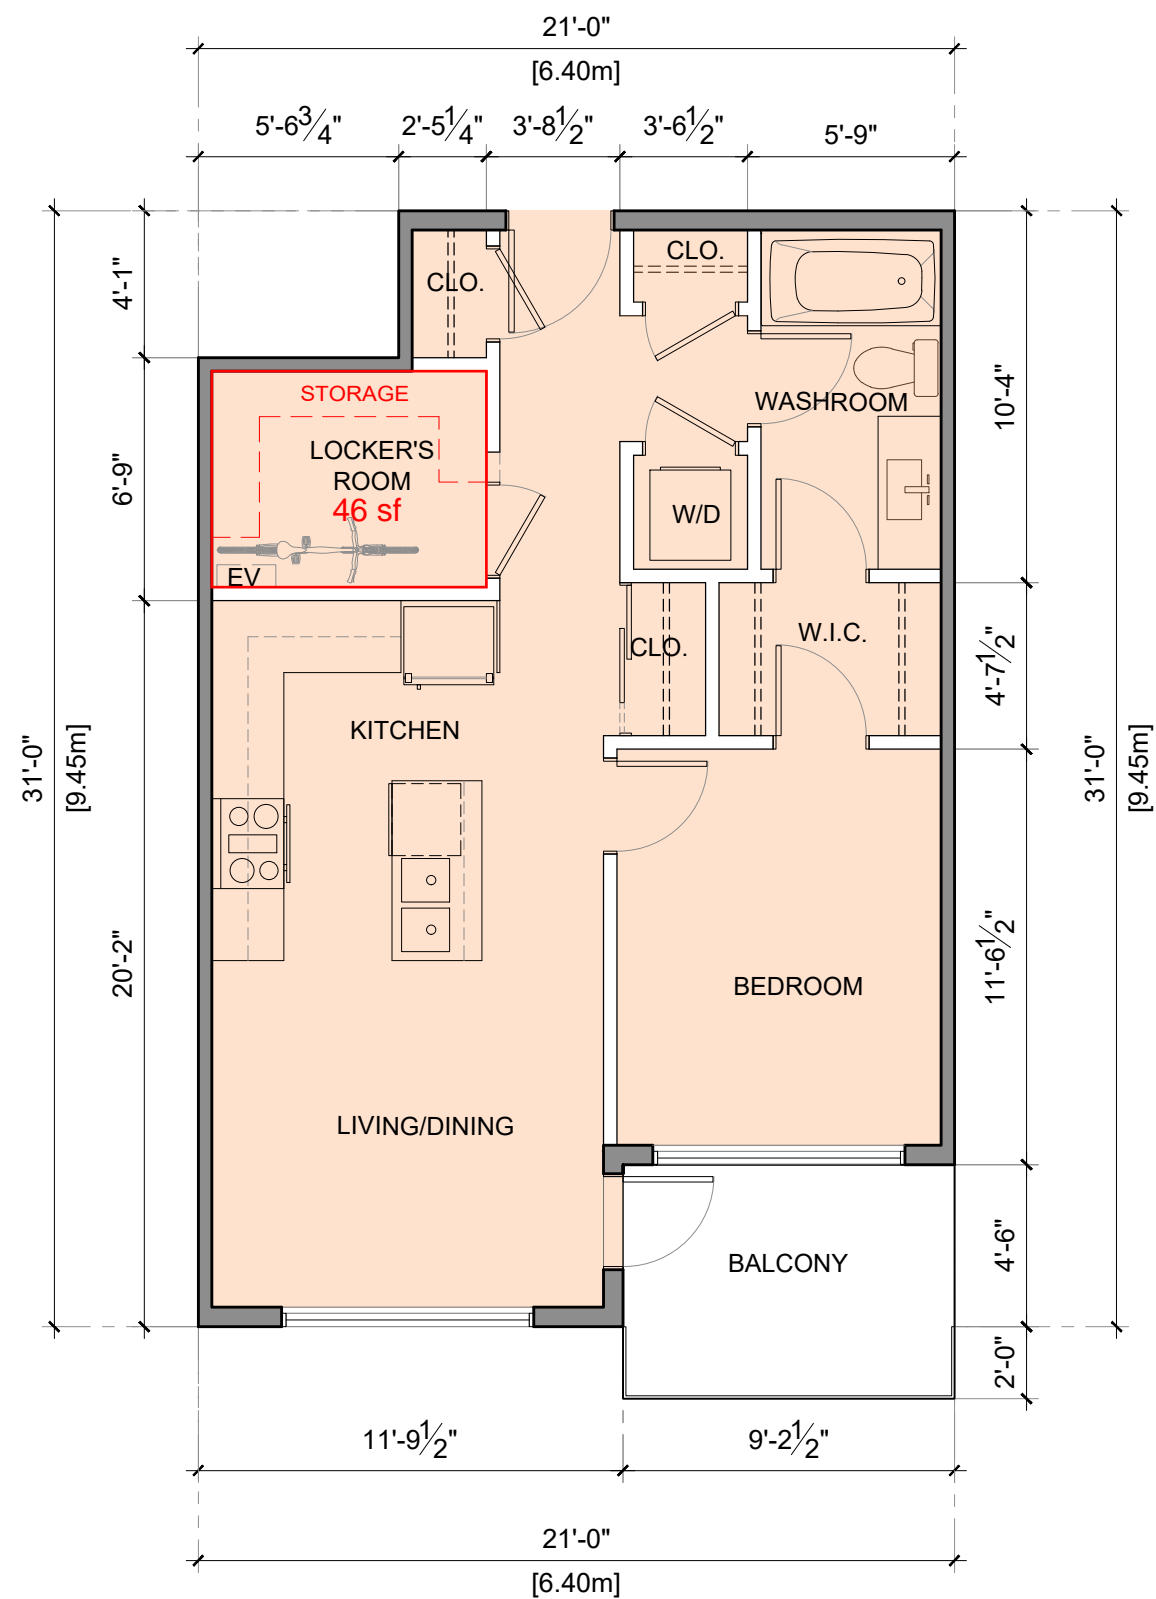
 



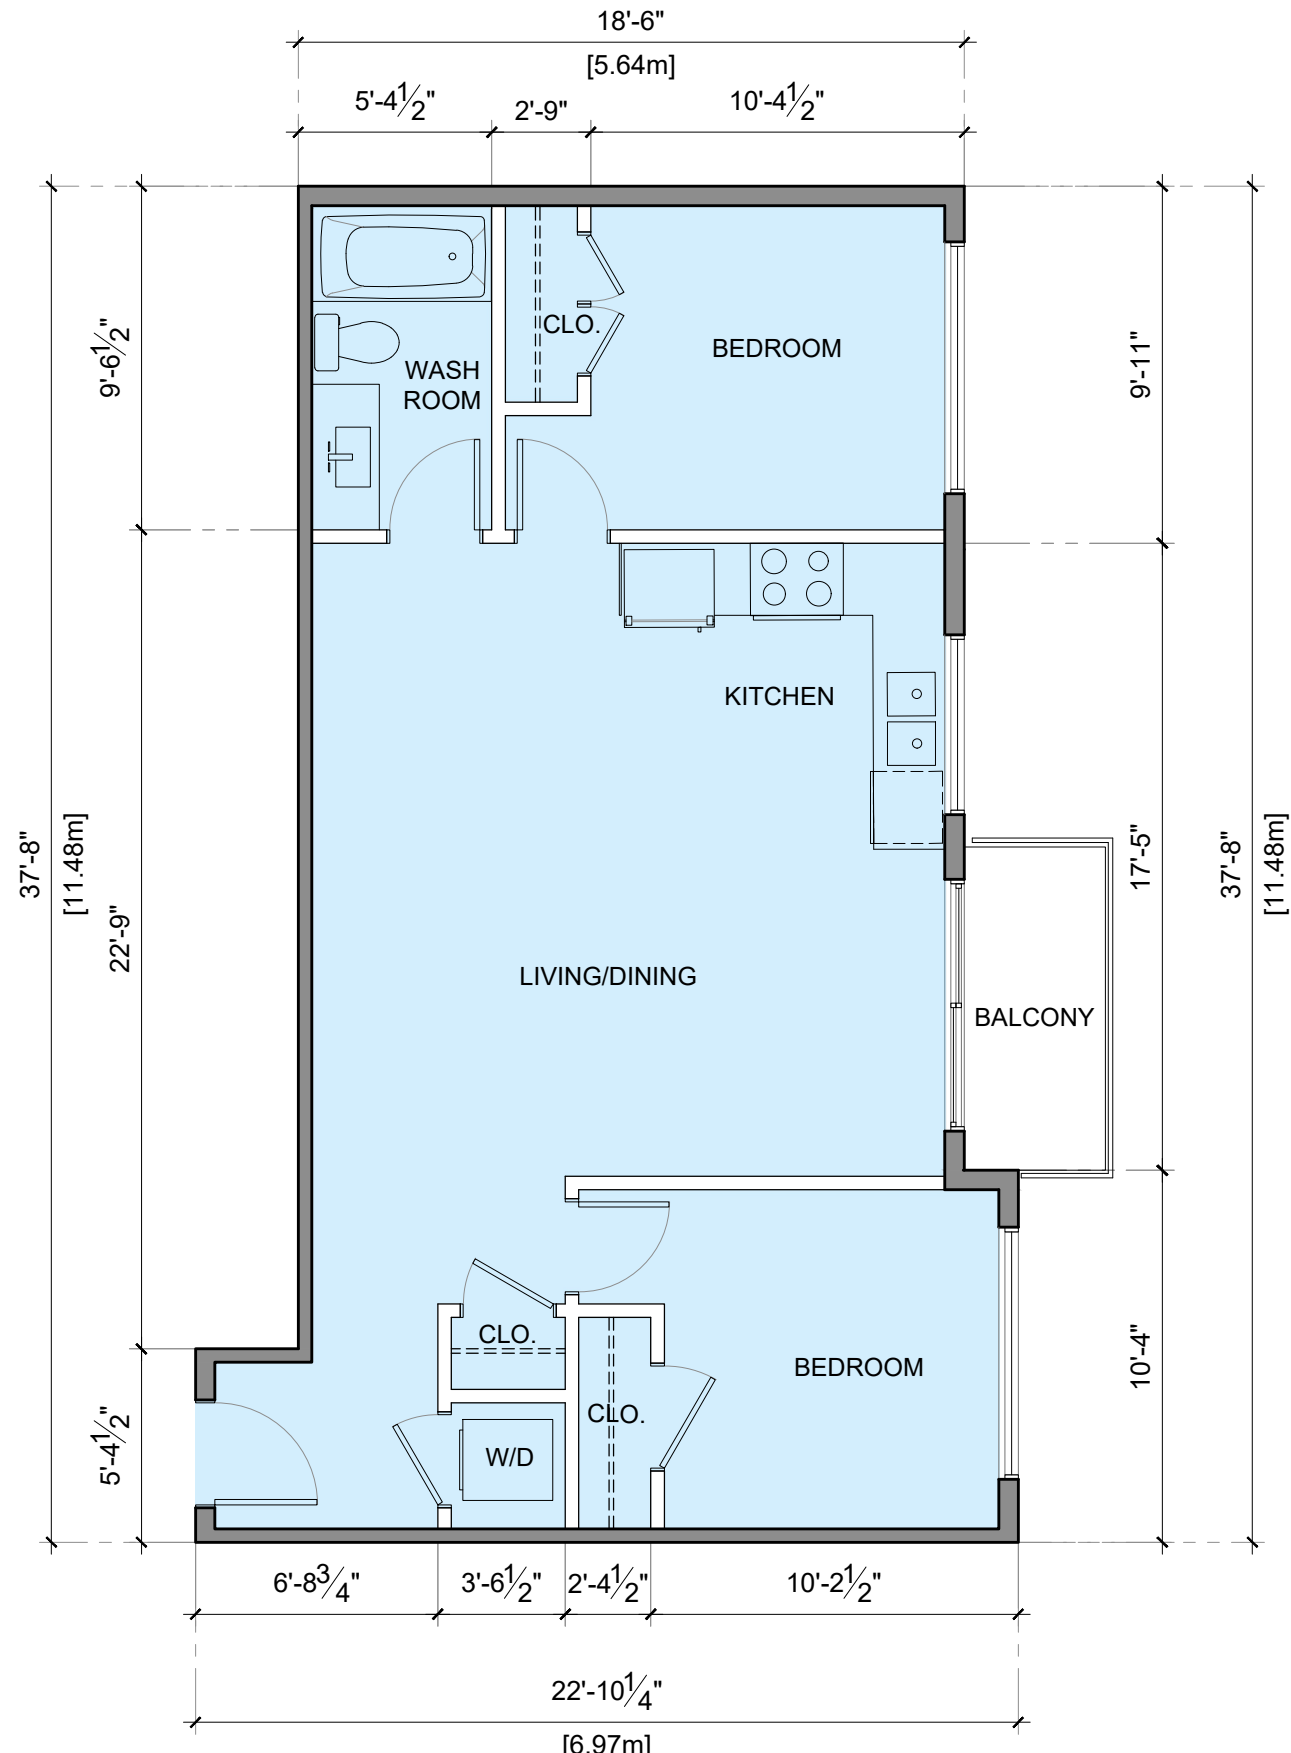
1 UNIT-E
3/16"=1'-0"

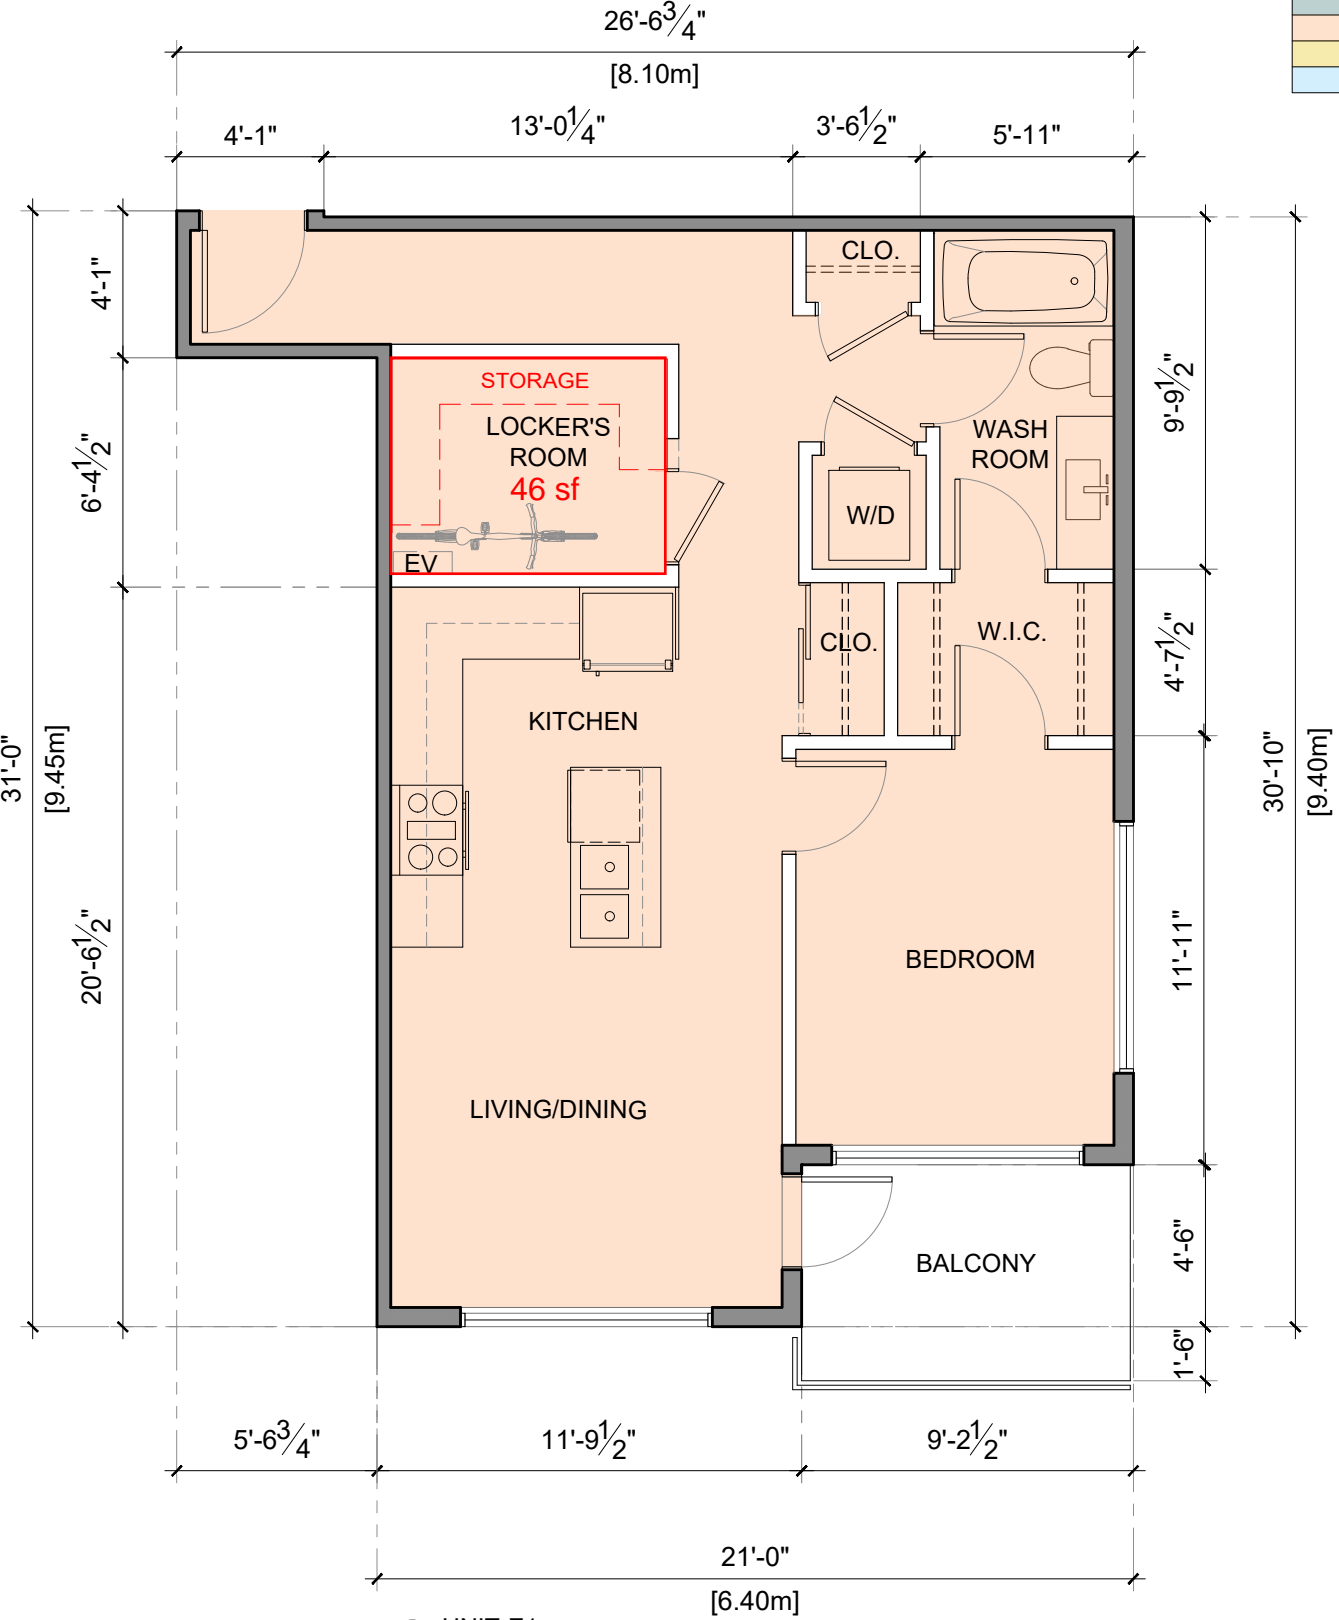


2 UNIT-E1
3/16"=1'-0"

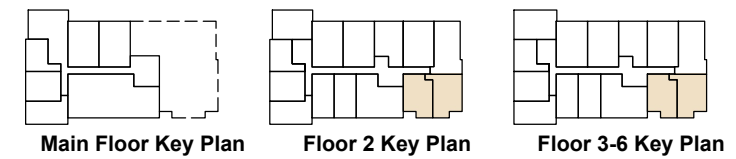

LEGEND	
	STUDIO
	1BR
	2BR(ADAP.)
	2BR



1 UNIT-F
 3/16"=1'-0"

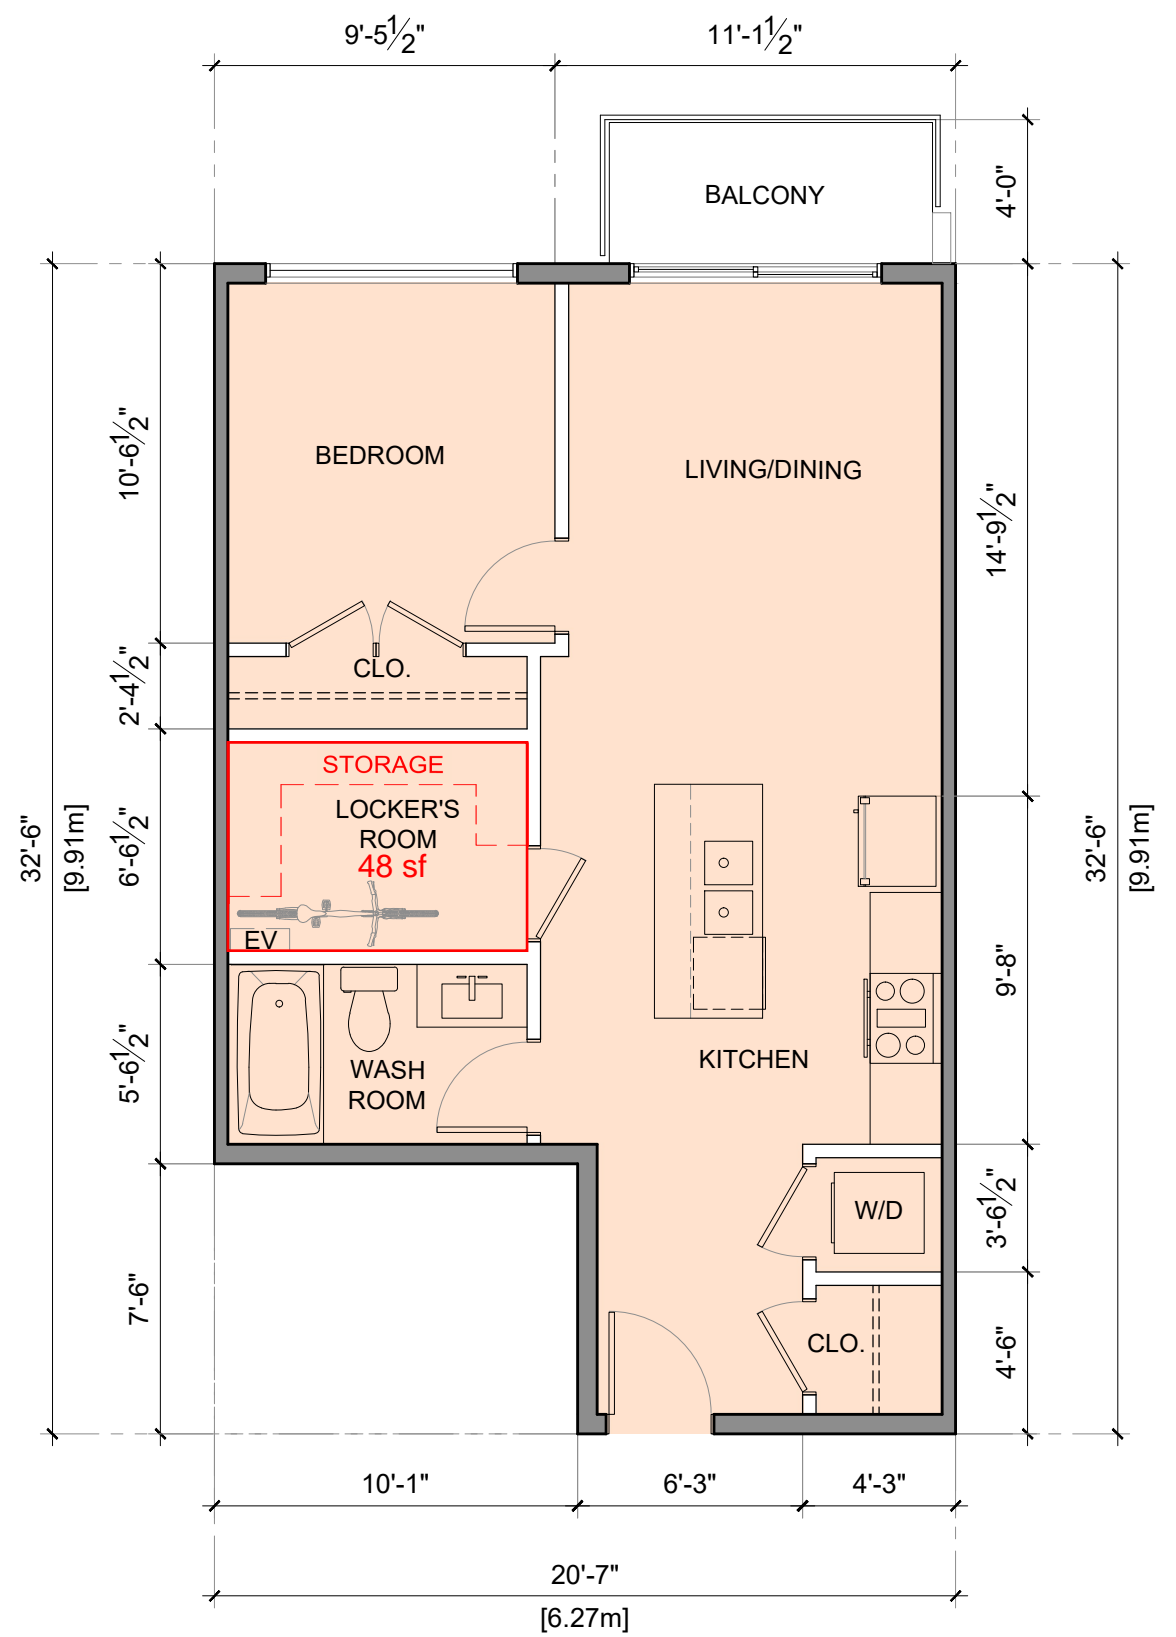

2 UNIT-G
 3/16"=1'-0"

