



LEGEND	
<span style="background-color: #e0e0e0; border: 1px solid black; display: inline-block; width: 15px; height: 10px;"></span>	STUDIO
<span style="background-color: #f0e0c0; border: 1px solid black; display: inline-block; width: 15px; height: 10px;"></span>	1BR
<span style="background-color: #fff0c0; border: 1px solid black; display: inline-block; width: 15px; height: 10px;"></span>	2BR(ADAP.)
<span style="background-color: #c0e0ff; border: 1px solid black; display: inline-block; width: 15px; height: 10px;"></span>	2BR





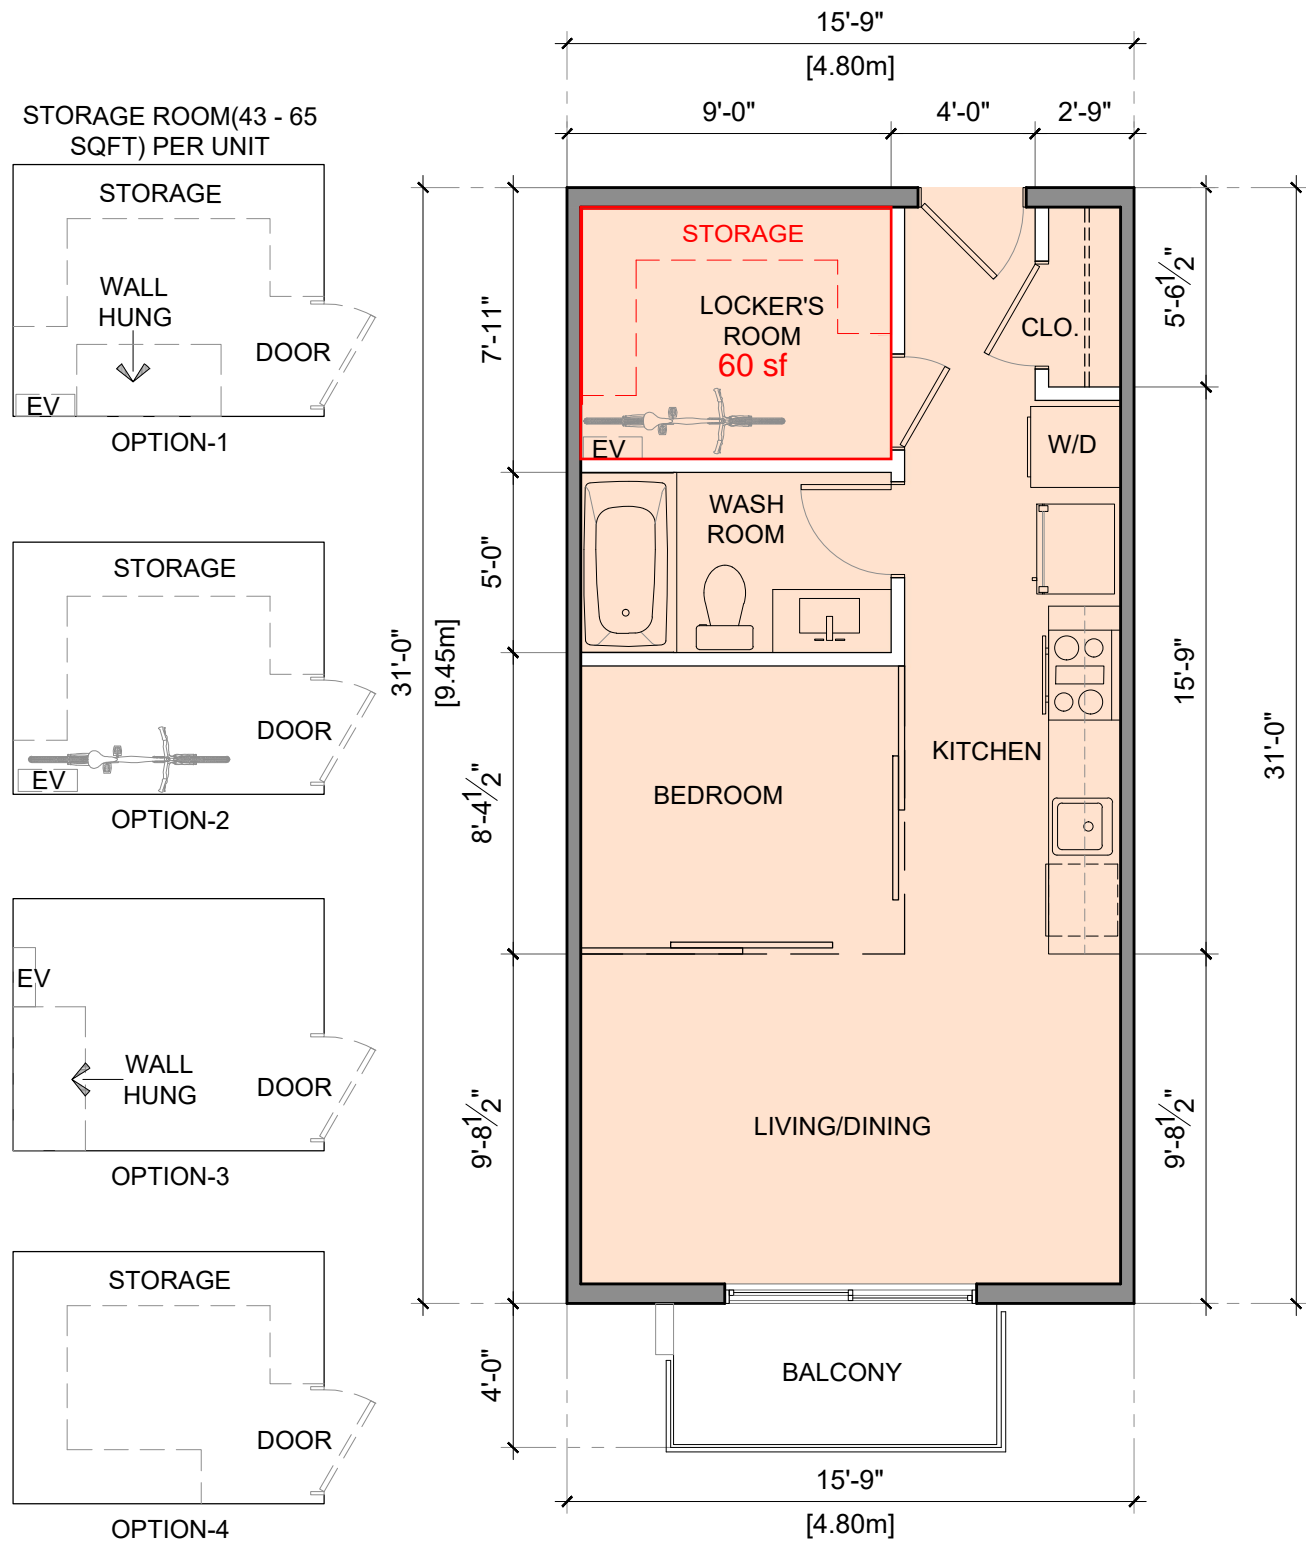


1 UNIT-C  
3/16"=1'-0"

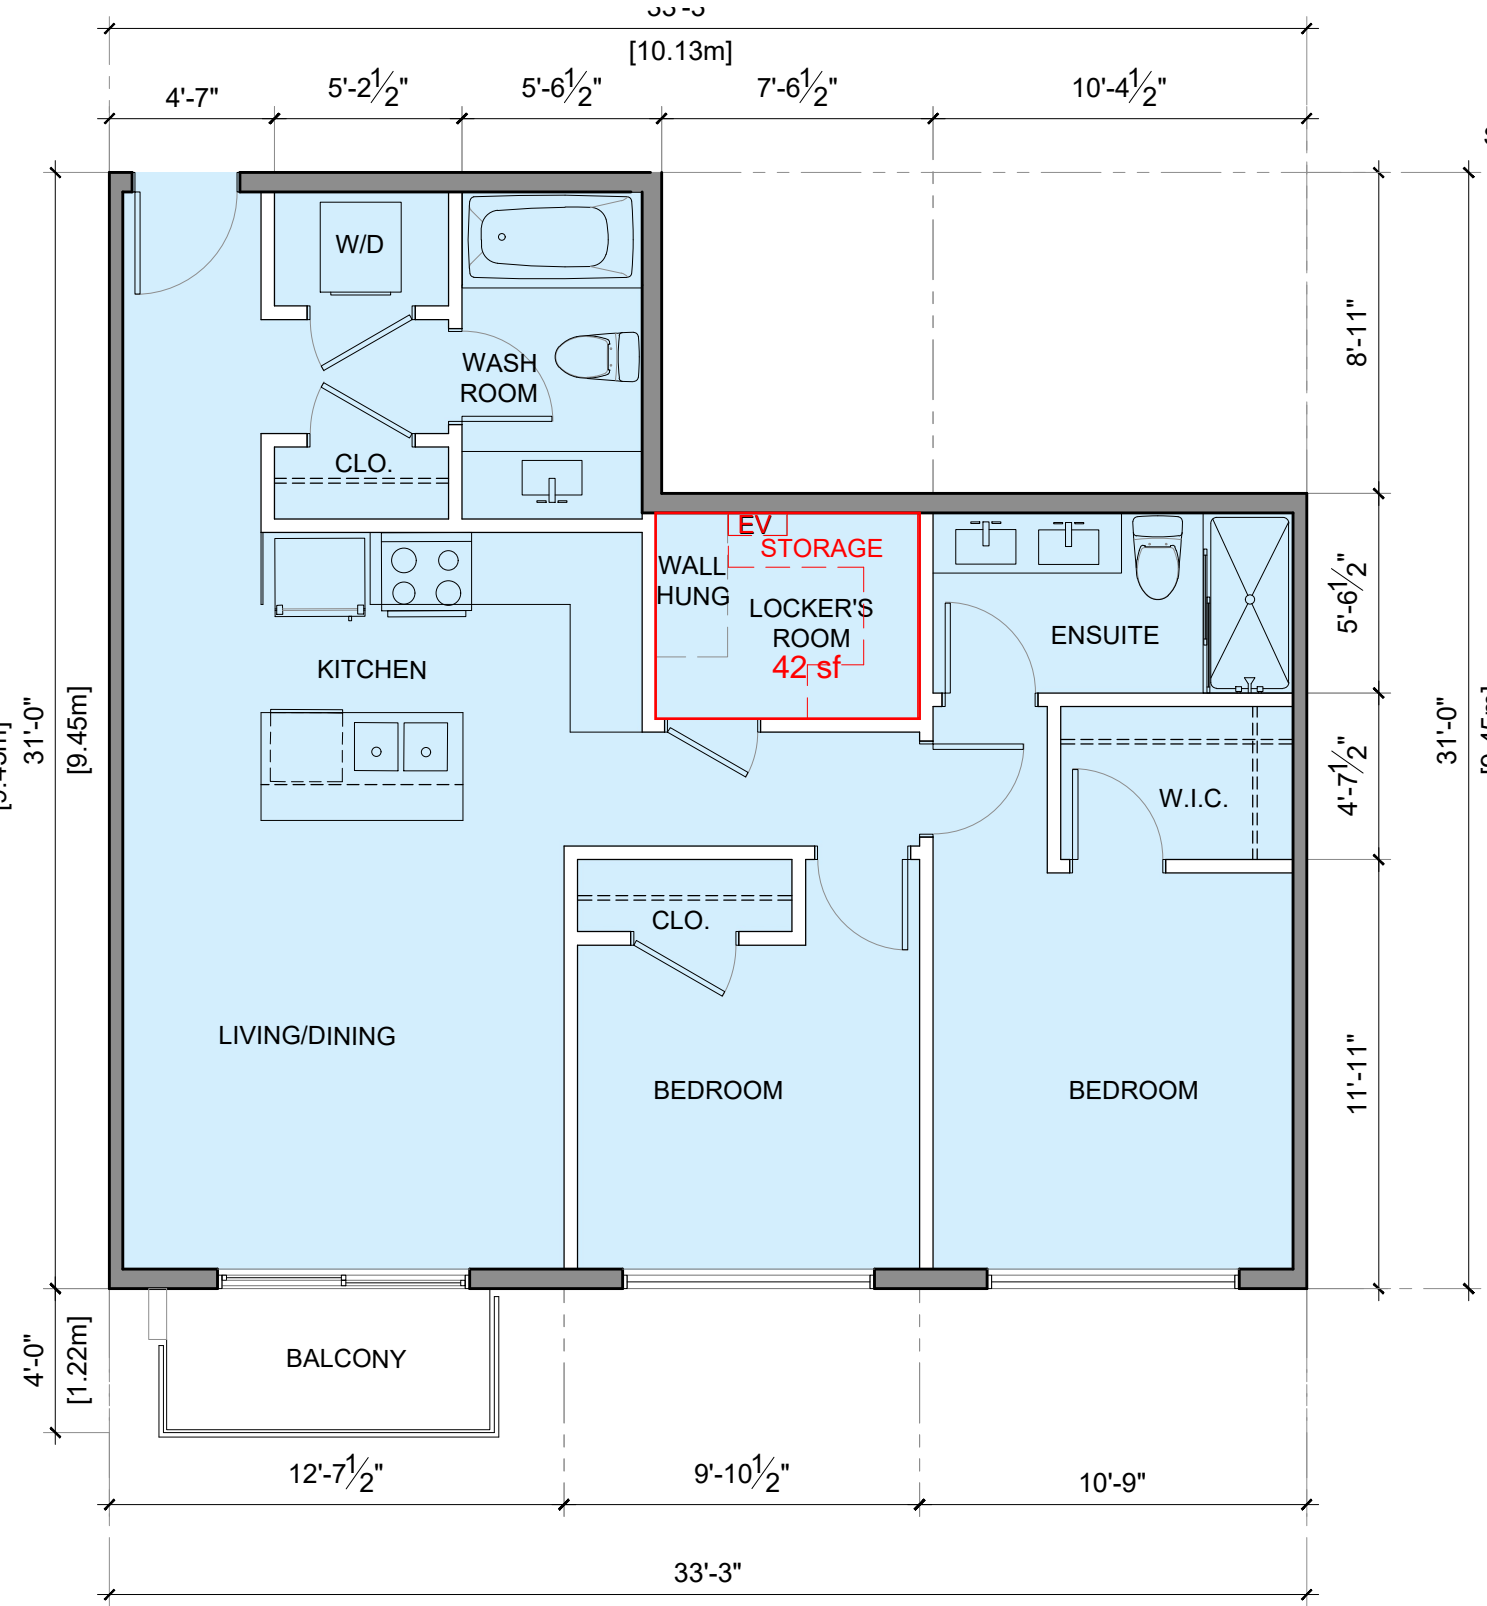


2 UNIT-D  
3/16"=1'-0"


STORAGE ROOM(43 - 65 SQFT) PER UNIT

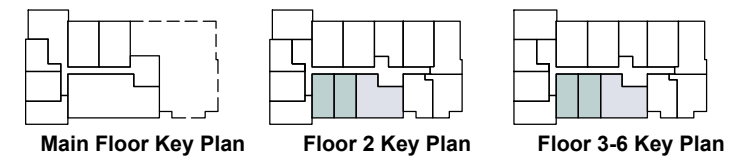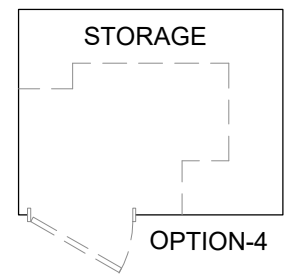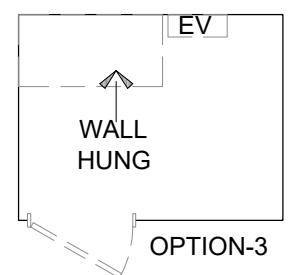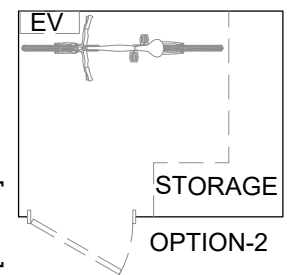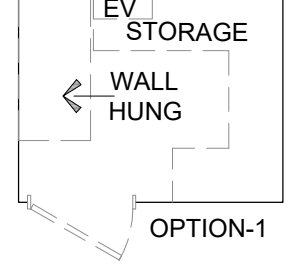


LEGEND	
	STUDIO
	1BR
	2BR(ADAP.)
	2BR

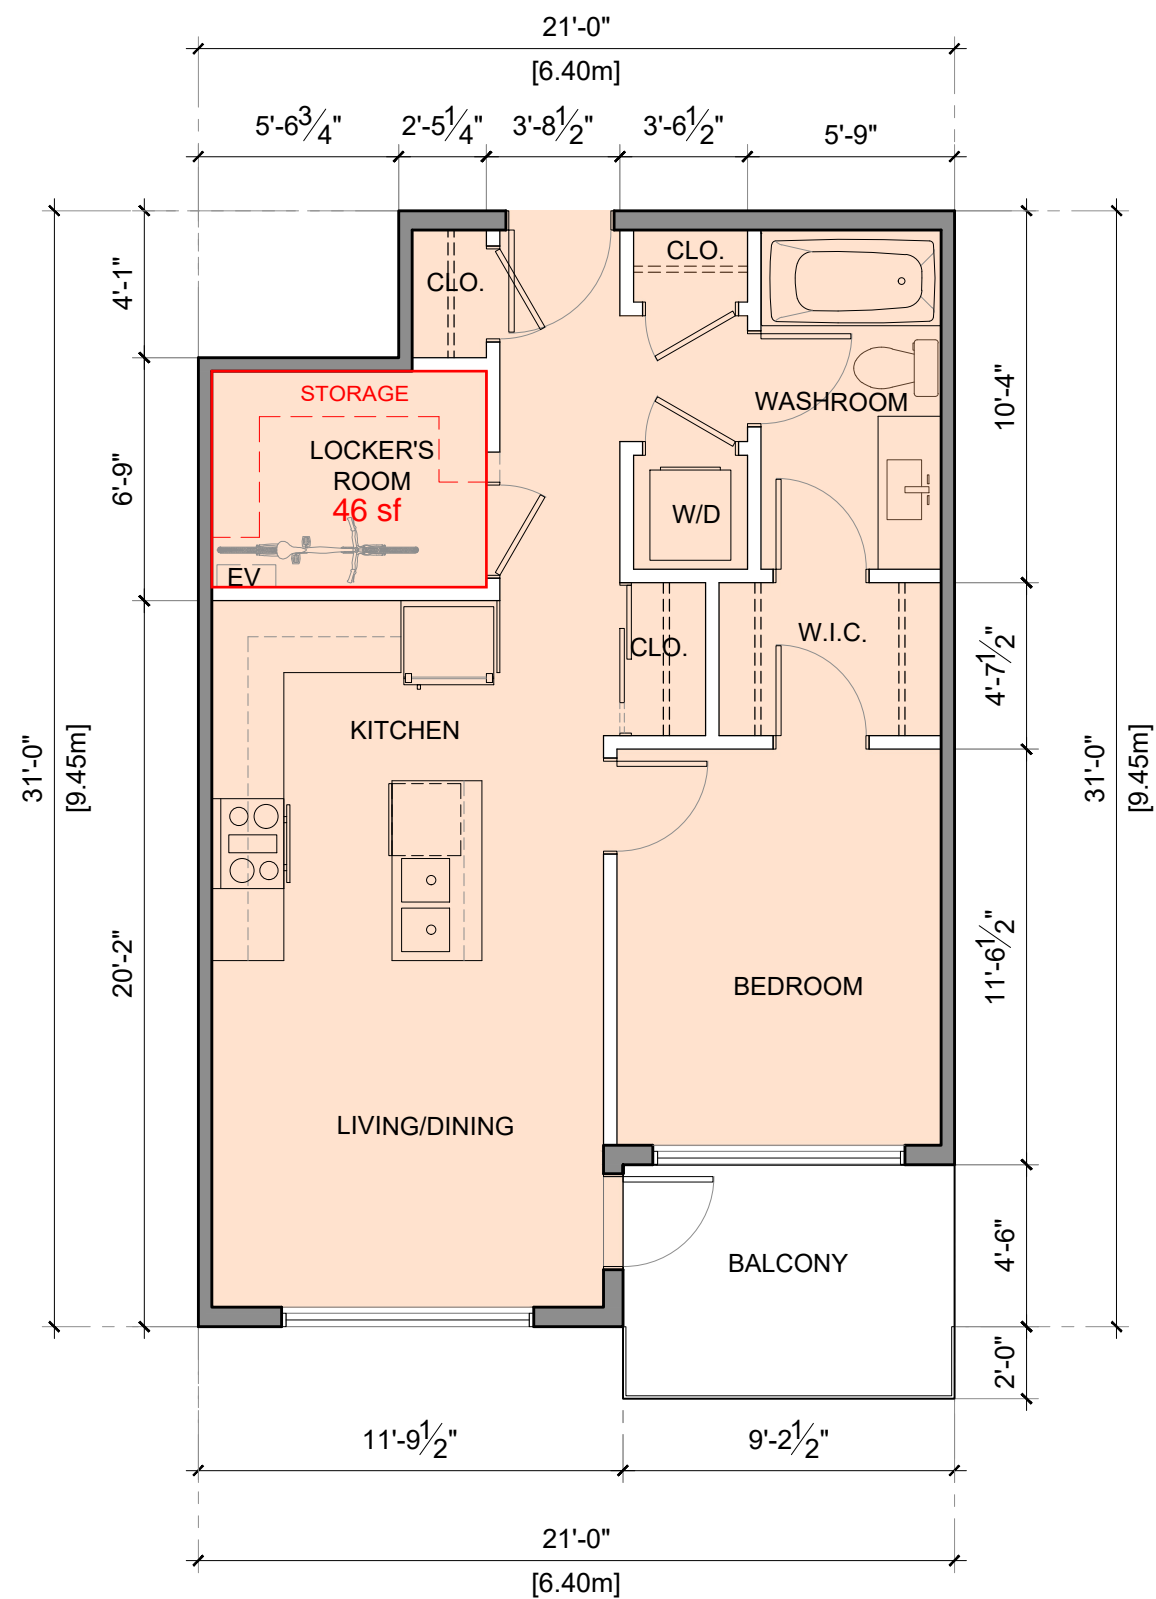


1 UNIT-E  
3/16"=1'-0"

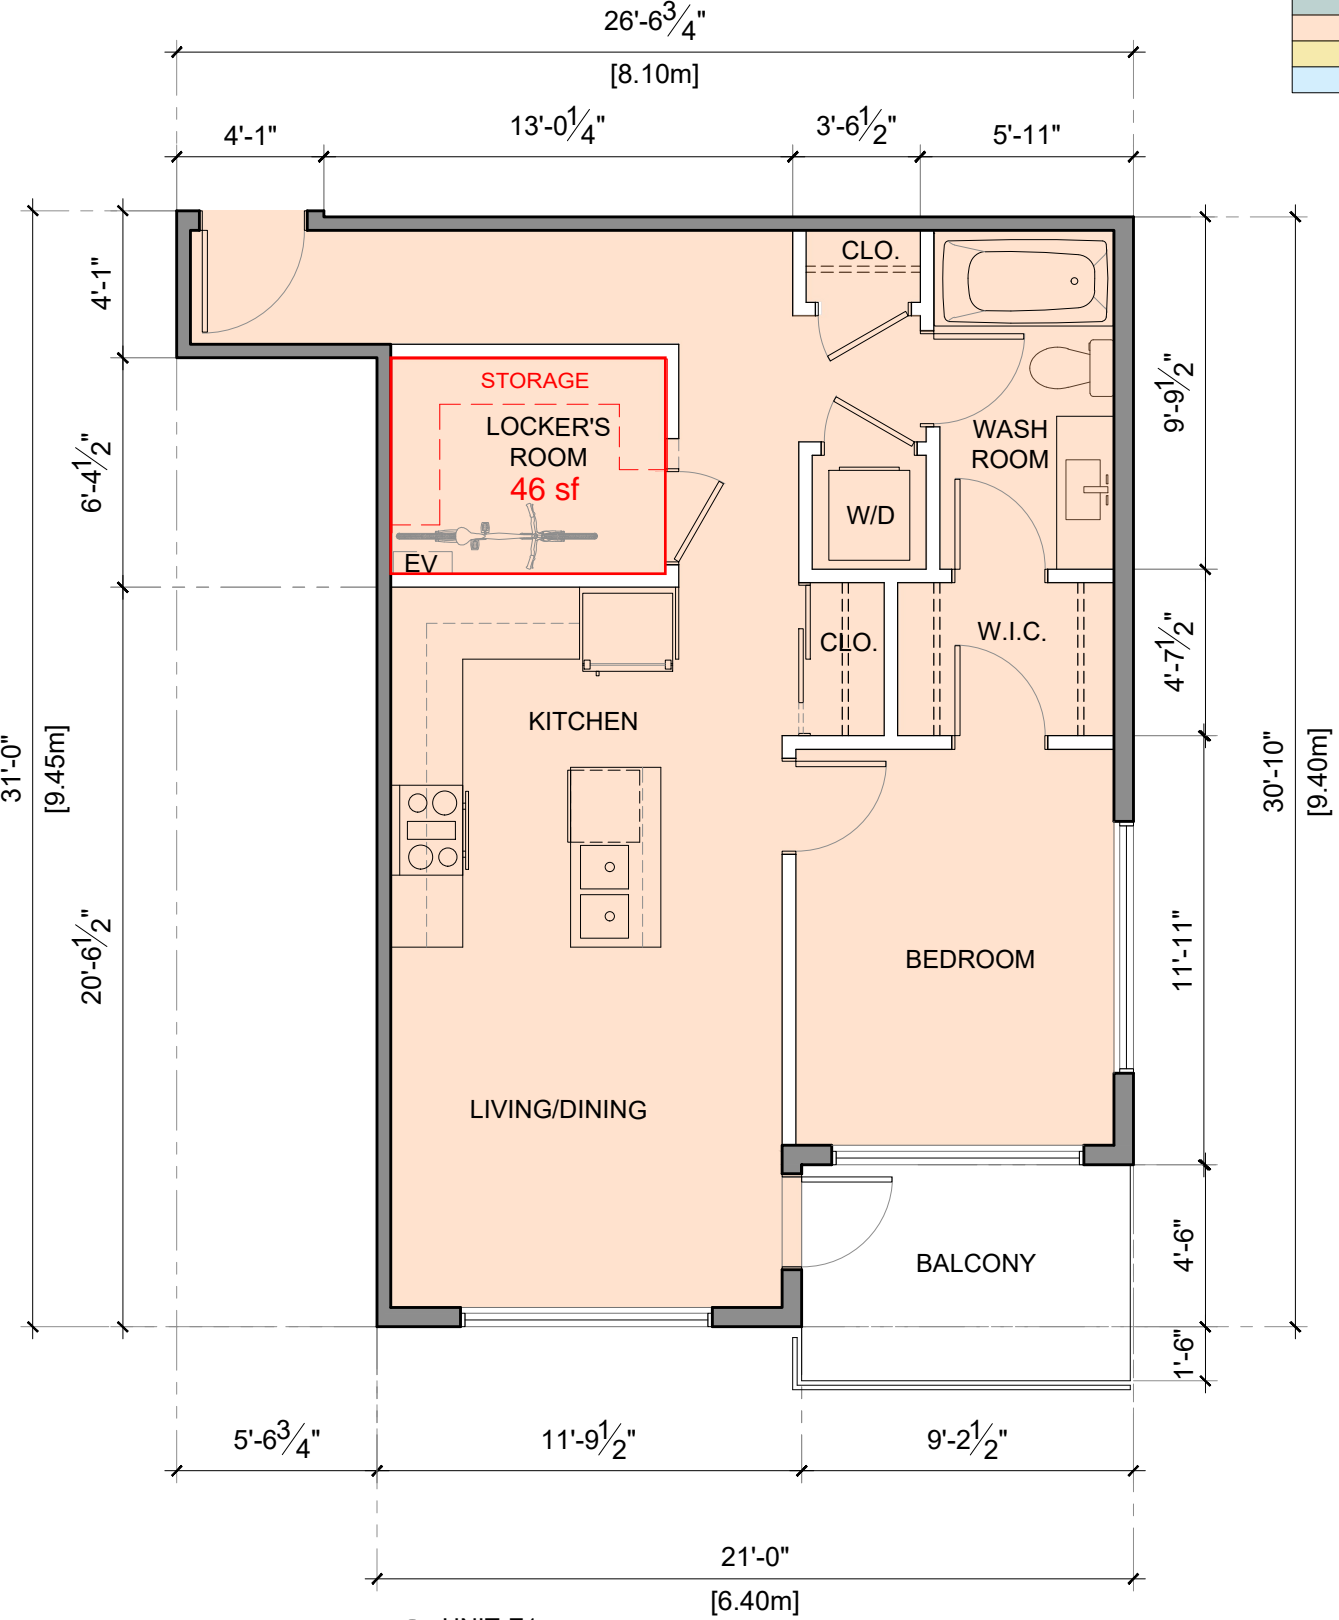


2 UNIT-E1  
3/16"=1'-0"

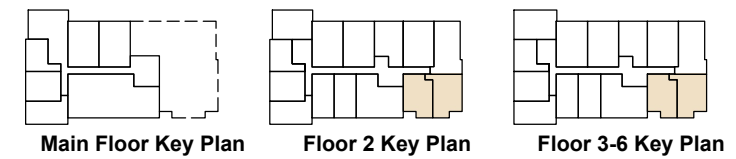

LEGEND	
[Light Blue Box]	STUDIO
[Light Orange Box]	1BR
[Light Yellow Box]	2BR(ADAP.)
[Light Blue Box]	2BR

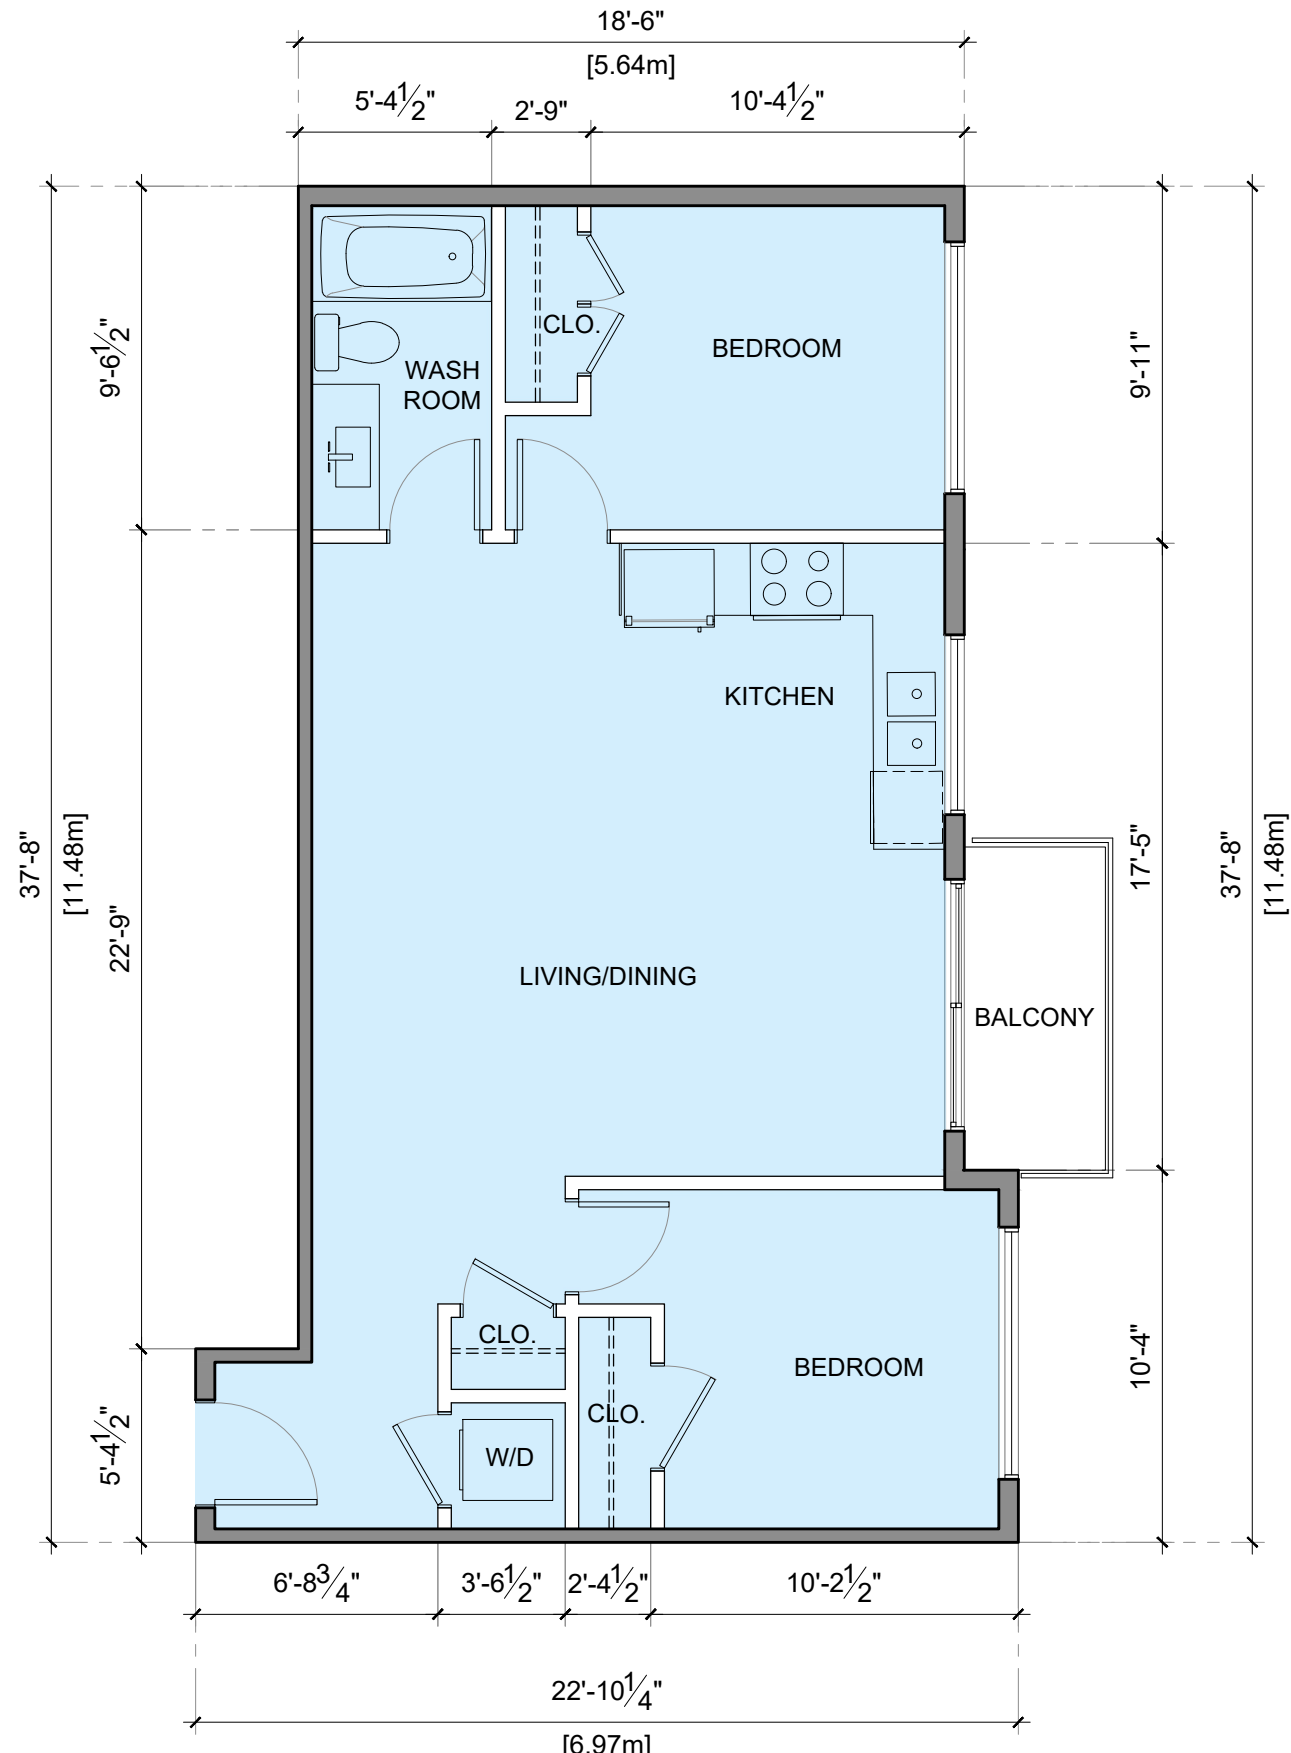

1 UNIT-F  
 3/16"=1'-0"

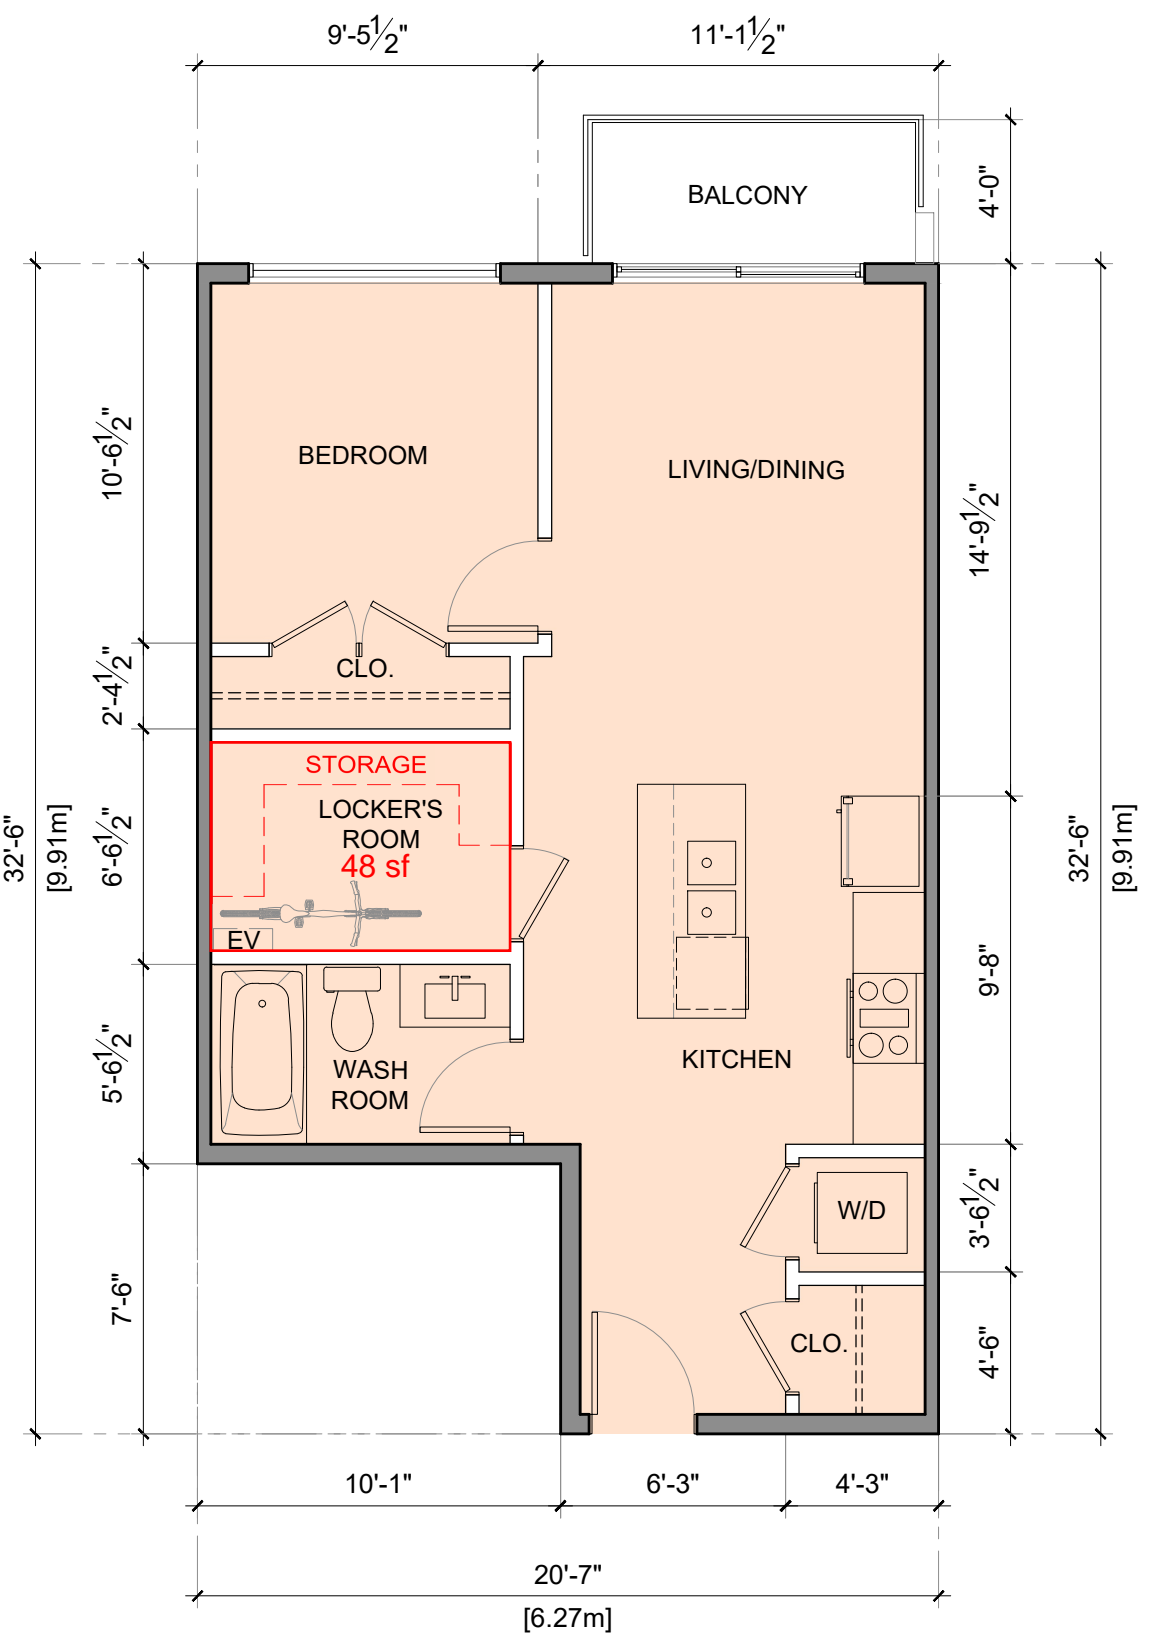

2 UNIT-G  
 3/16"=1'-0"

