



CURB RETURN TABLE  
NTS

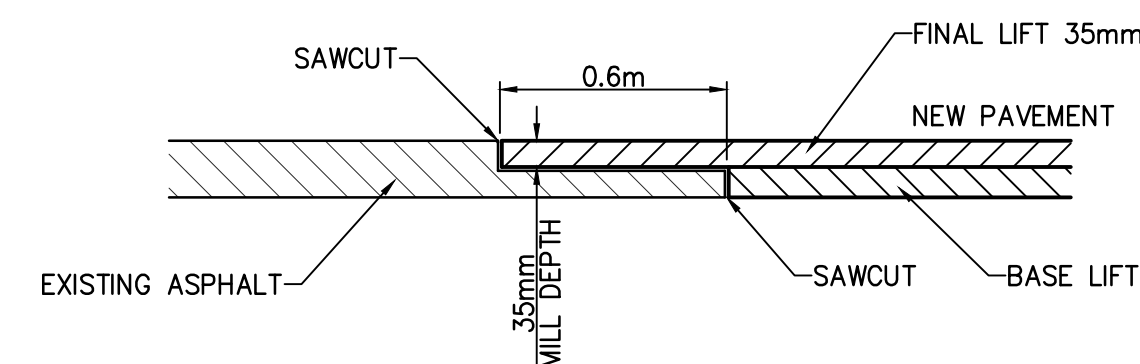

JOINT MILL AND OVERLAY DETAIL  
N.T.S.

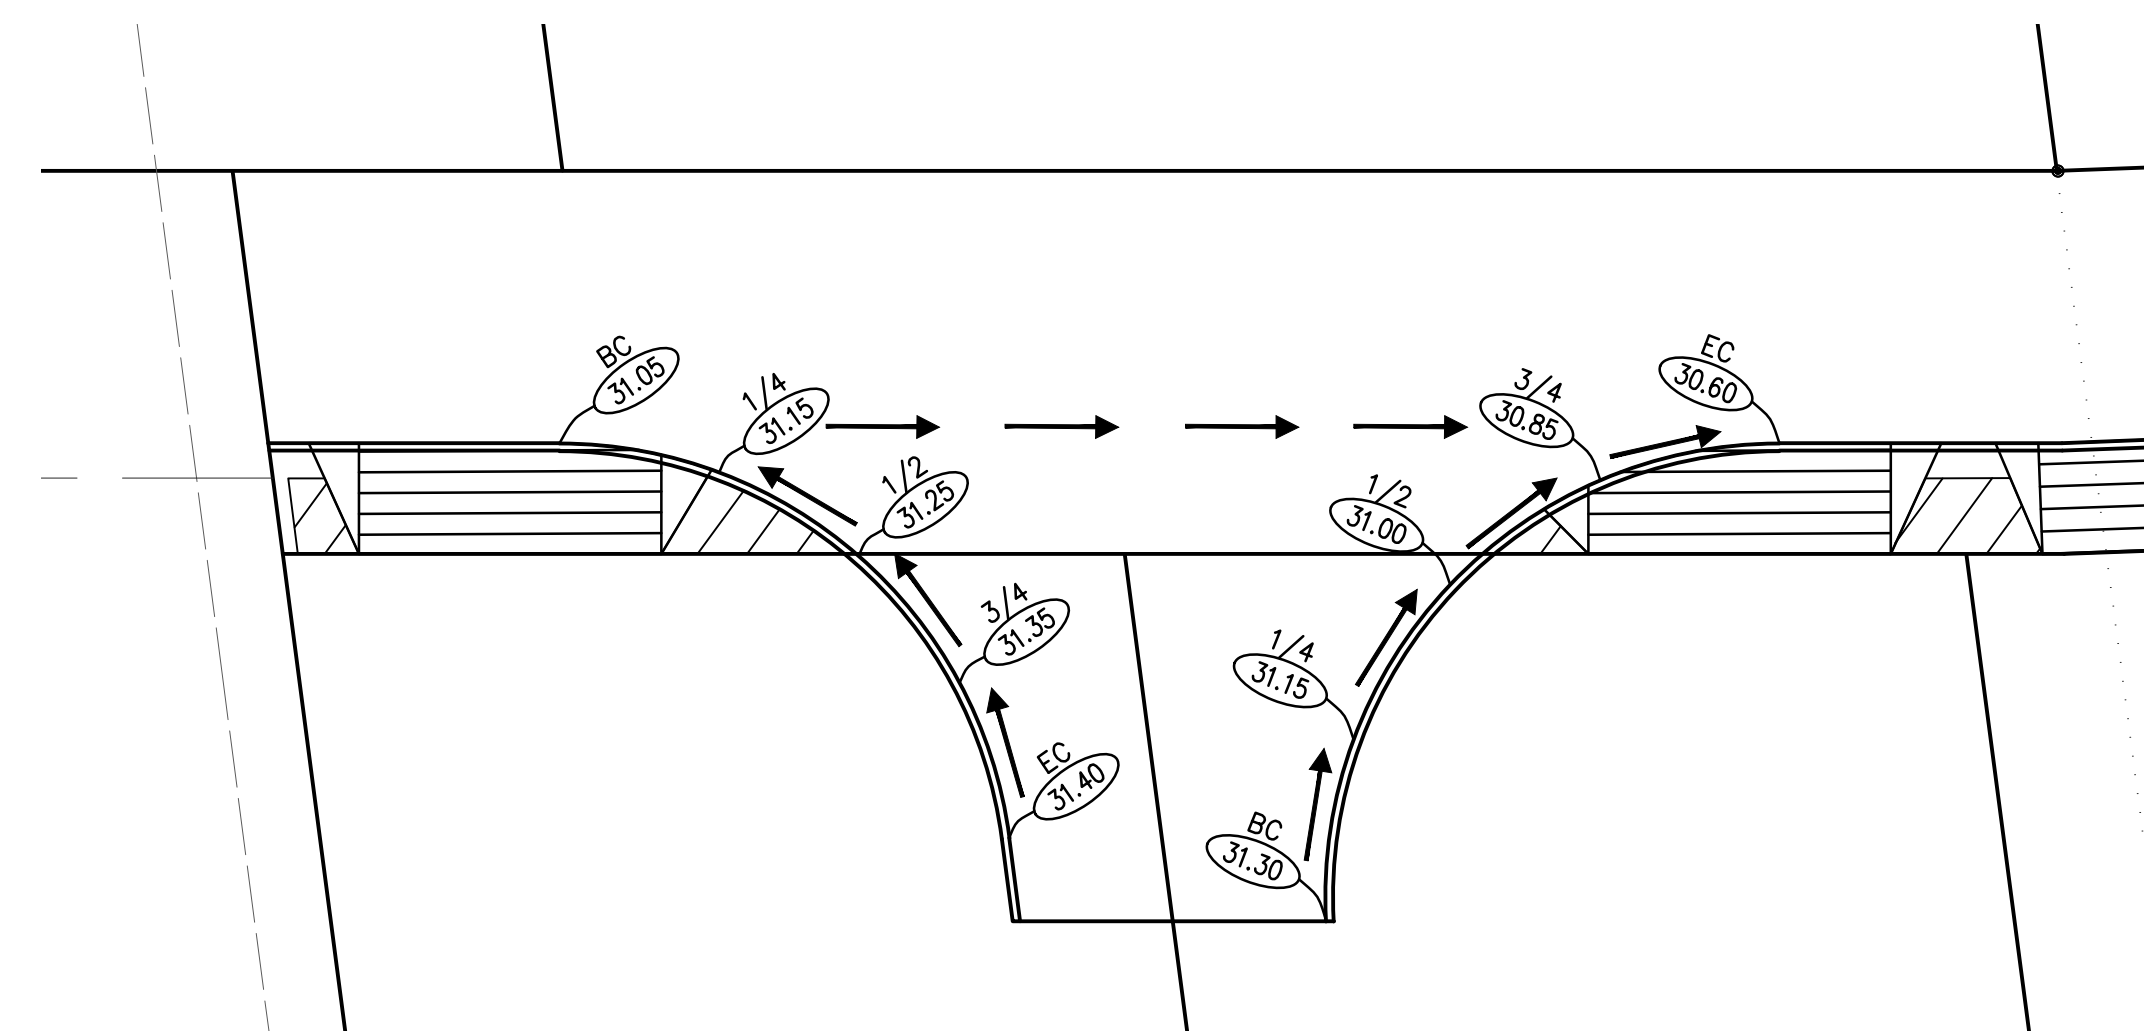

CURB RETURN DETAIL  
N.T.S.

**NOTE:**  
PRIOR TO ANY CONSTRUCTION THE CONTRACTOR IS TO  
VERIFY INVERTS & LOCATIONS OF EXISTING SERVICES  
AND NOTIFY THE ENGINEER OF ANY CONFLICTS

[illegible]